




Appendix A

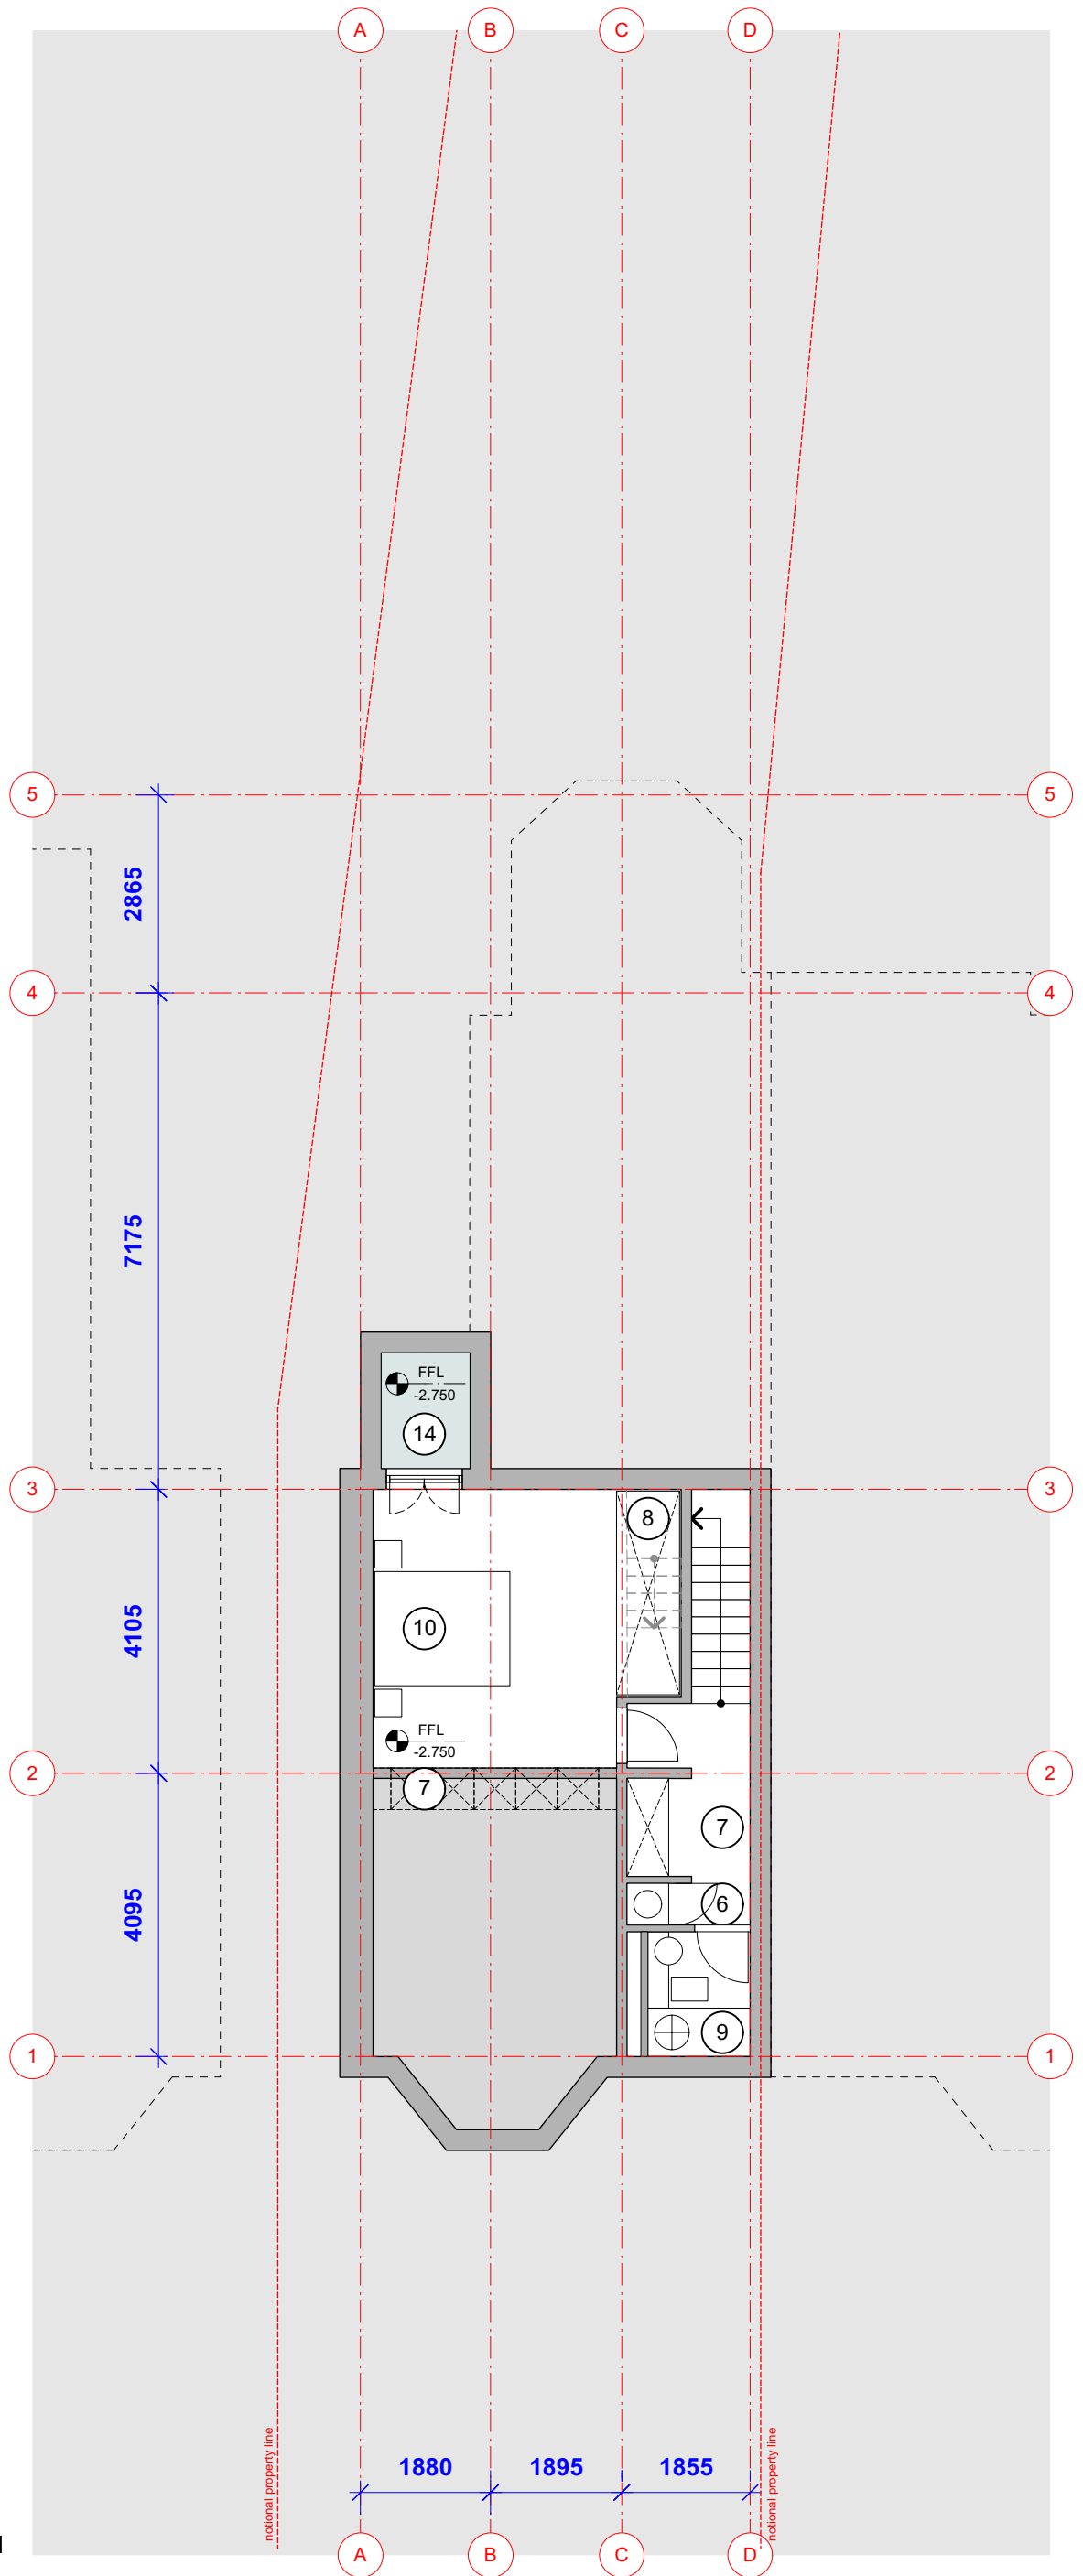

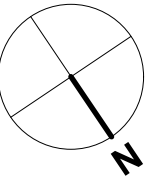

No	Room / area description
1	Entrance door
2	Main entrance wardrobe
3	Living
4	Kitchen
5	Dining
6	Laundry
7	Built in storage / wardrobe
8	Under stair storage room / Built in wardrobe
9	Family bathroom
10	Bedroom
11	Master bedroom
12	Side entrance
13	Proposed bifolding door
14	Proposed lightwell covered by metal grille
15	Communal front garden (hard standing)
16	Communal rear garden

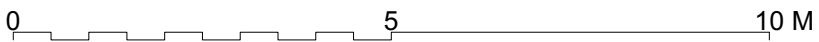

REV	DATE	DESCRIPTION
	24/07/17	PLANNING APPLICATION



PROJECT	REVISION
FLAT 1 - 5 WESTBERE ROAD	
DRWG NAME	PROPOSED BASEMENT FLOOR PLAN
DRWG NO	1305-A-GA-PL-11
SCALE	1:100
SIZE	A3
DATE	24/07/17

KEY / NOTES
ALL DIMENSIONS, LEVELS AND AREAS ARE APPROXIMATE ONLY AND SHOULD BE VERIFIED
LACEY + SALTUKOV ARCHITECTS LTD SHALL NOT BE LIABLE OR RESPONSIBLE FOR ANY USE OF THIS DOCUMENT FOR ANY PURPOSE OTHER THAN THAT FOR WHICH IT WAS ORIGINALLY PREPARED AND PROVIDED, WHILE THE CLIENT SHALL BE ENTITLED TO UTILISE AND COPY THIS DOCUMENT FOR AN EXTENSION OF THE WORKS, THE CLIENT SHALL NOT BE ENTITLED TO REPRODUCE THE DESIGNS CONTAINED IN THIS DOCUMENT FOR ANY SUCH EXTENSION


© 2017 COPYRIGHT LACEY + SALTUKOV. ALL RIGHTS RESERVED

LACEY + SALTUKOV ARCHITECTS LTD
 7 RIDGMOUNT STREET
 LONDON
 WC1E 7AE
 +44 (0)20 7255 0525
 www.laceysaltukov.com
 info@laceysaltukov.com

LACEY + SALTUKOV

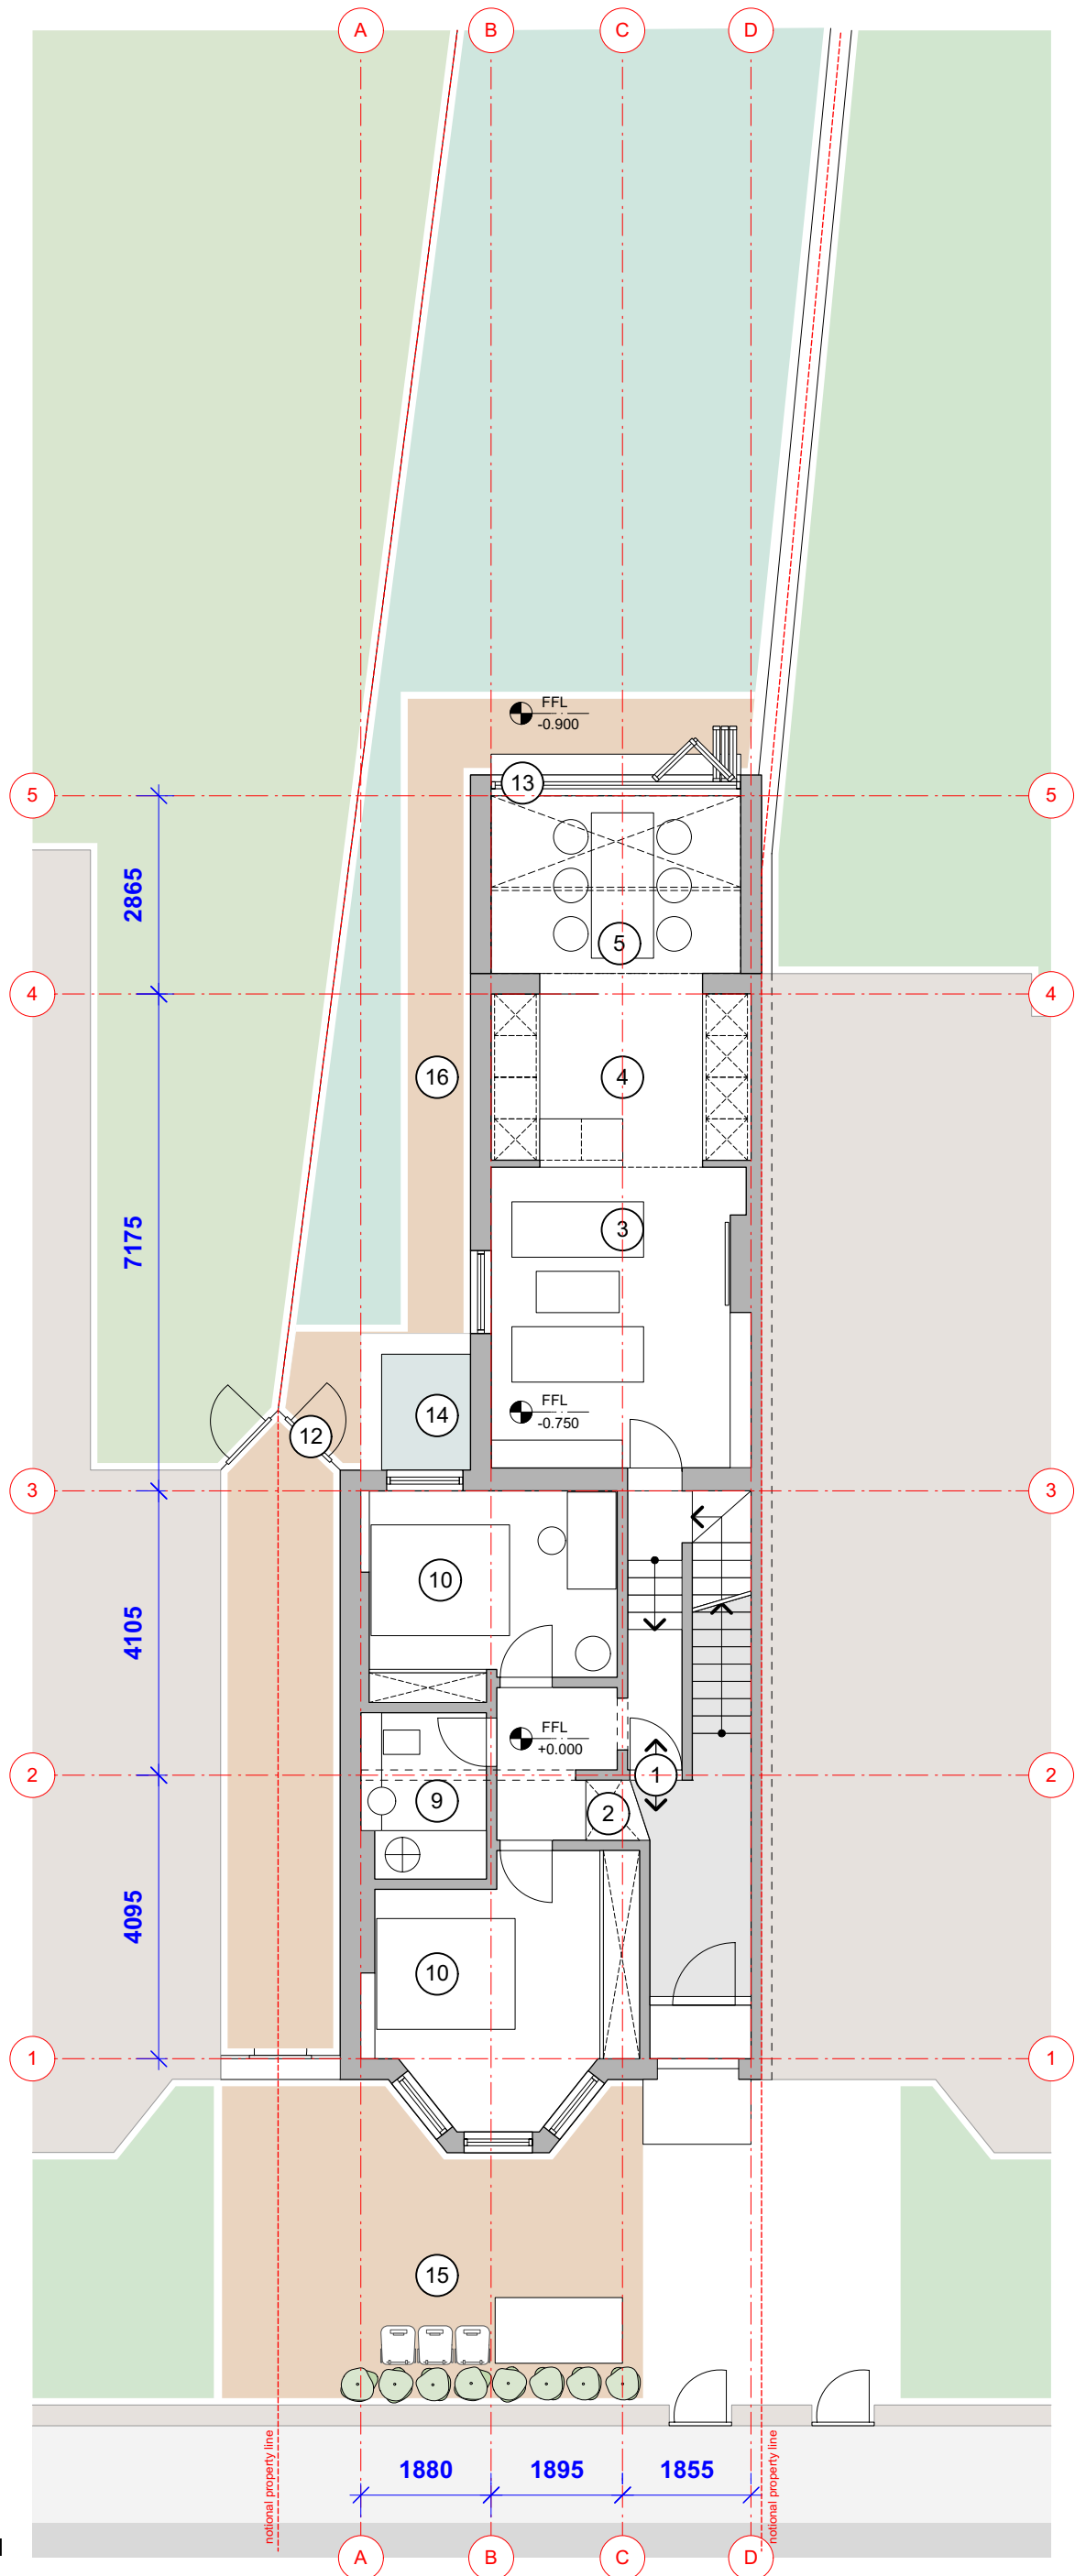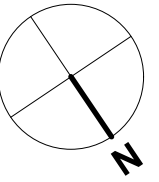

No	Room / area description
1	Entrance door
2	Main entrance wardrobe
3	Living
4	Kitchen
5	Dining
6	Laundry
7	Built in storage / wardrobe
8	Under stair storage room / Built in wardrobe
9	Family bathroom
10	Bedroom
11	Master bedroom
12	Side entrance
13	Proposed bifolding door
14	Proposed lightwell covered by metal grille
15	Communal front garden (hard standing)
16	Communal rear garden

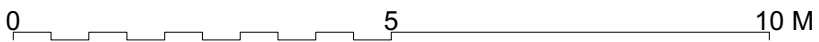

REV	DATE	DESCRIPTION
	24/07/17	PLANNING APPLICATION



PROJECT	REVISION
FLAT 1 - 5 WESTBERE ROAD	
DRWG NAME	
PROPOSED GROUND FLOOR PLAN	
DRWG NO	
1305-A-GA-PL-12	
SCALE	
1:100	
SIZE	
A3	
DATE	
24/07/17	

KEY / NOTES
ALL DIMENSIONS, LEVELS AND AREAS ARE APPROXIMATE ONLY AND SHOULD BE VERIFIED
LACEY + SALTUKOV ARCHITECTS LTD SHALL NOT BE LIABLE OR RESPONSIBLE FOR ANY USE OF THIS DOCUMENT FOR ANY PURPOSE OTHER THAN THAT FOR WHICH IT WAS ORIGINALLY PREPARED AND PROVIDED, WHILE THE CLIENT SHALL BE ENTITLED TO UTILISE AND COPY THIS DOCUMENT FOR AN EXTENSION OF THE WORKS, THE CLIENT SHALL NOT BE ENTITLED TO REPRODUCE THE DESIGNS CONTAINED IN THIS DOCUMENT FOR ANY SUCH EXTENSION

© 2017 COPYRIGHT LACEY + SALTUKOV. ALL RIGHTS RESERVED

LACEY + SALTUKOV ARCHITECTS LTD
 7 RIDGMOUNT STREET
 LONDON
 WC1E 7AE
 +44 (0)20 7255 0525
 www.laceysaltukov.com
 info@laceysaltukov.com

LACEY + SALTUKOV

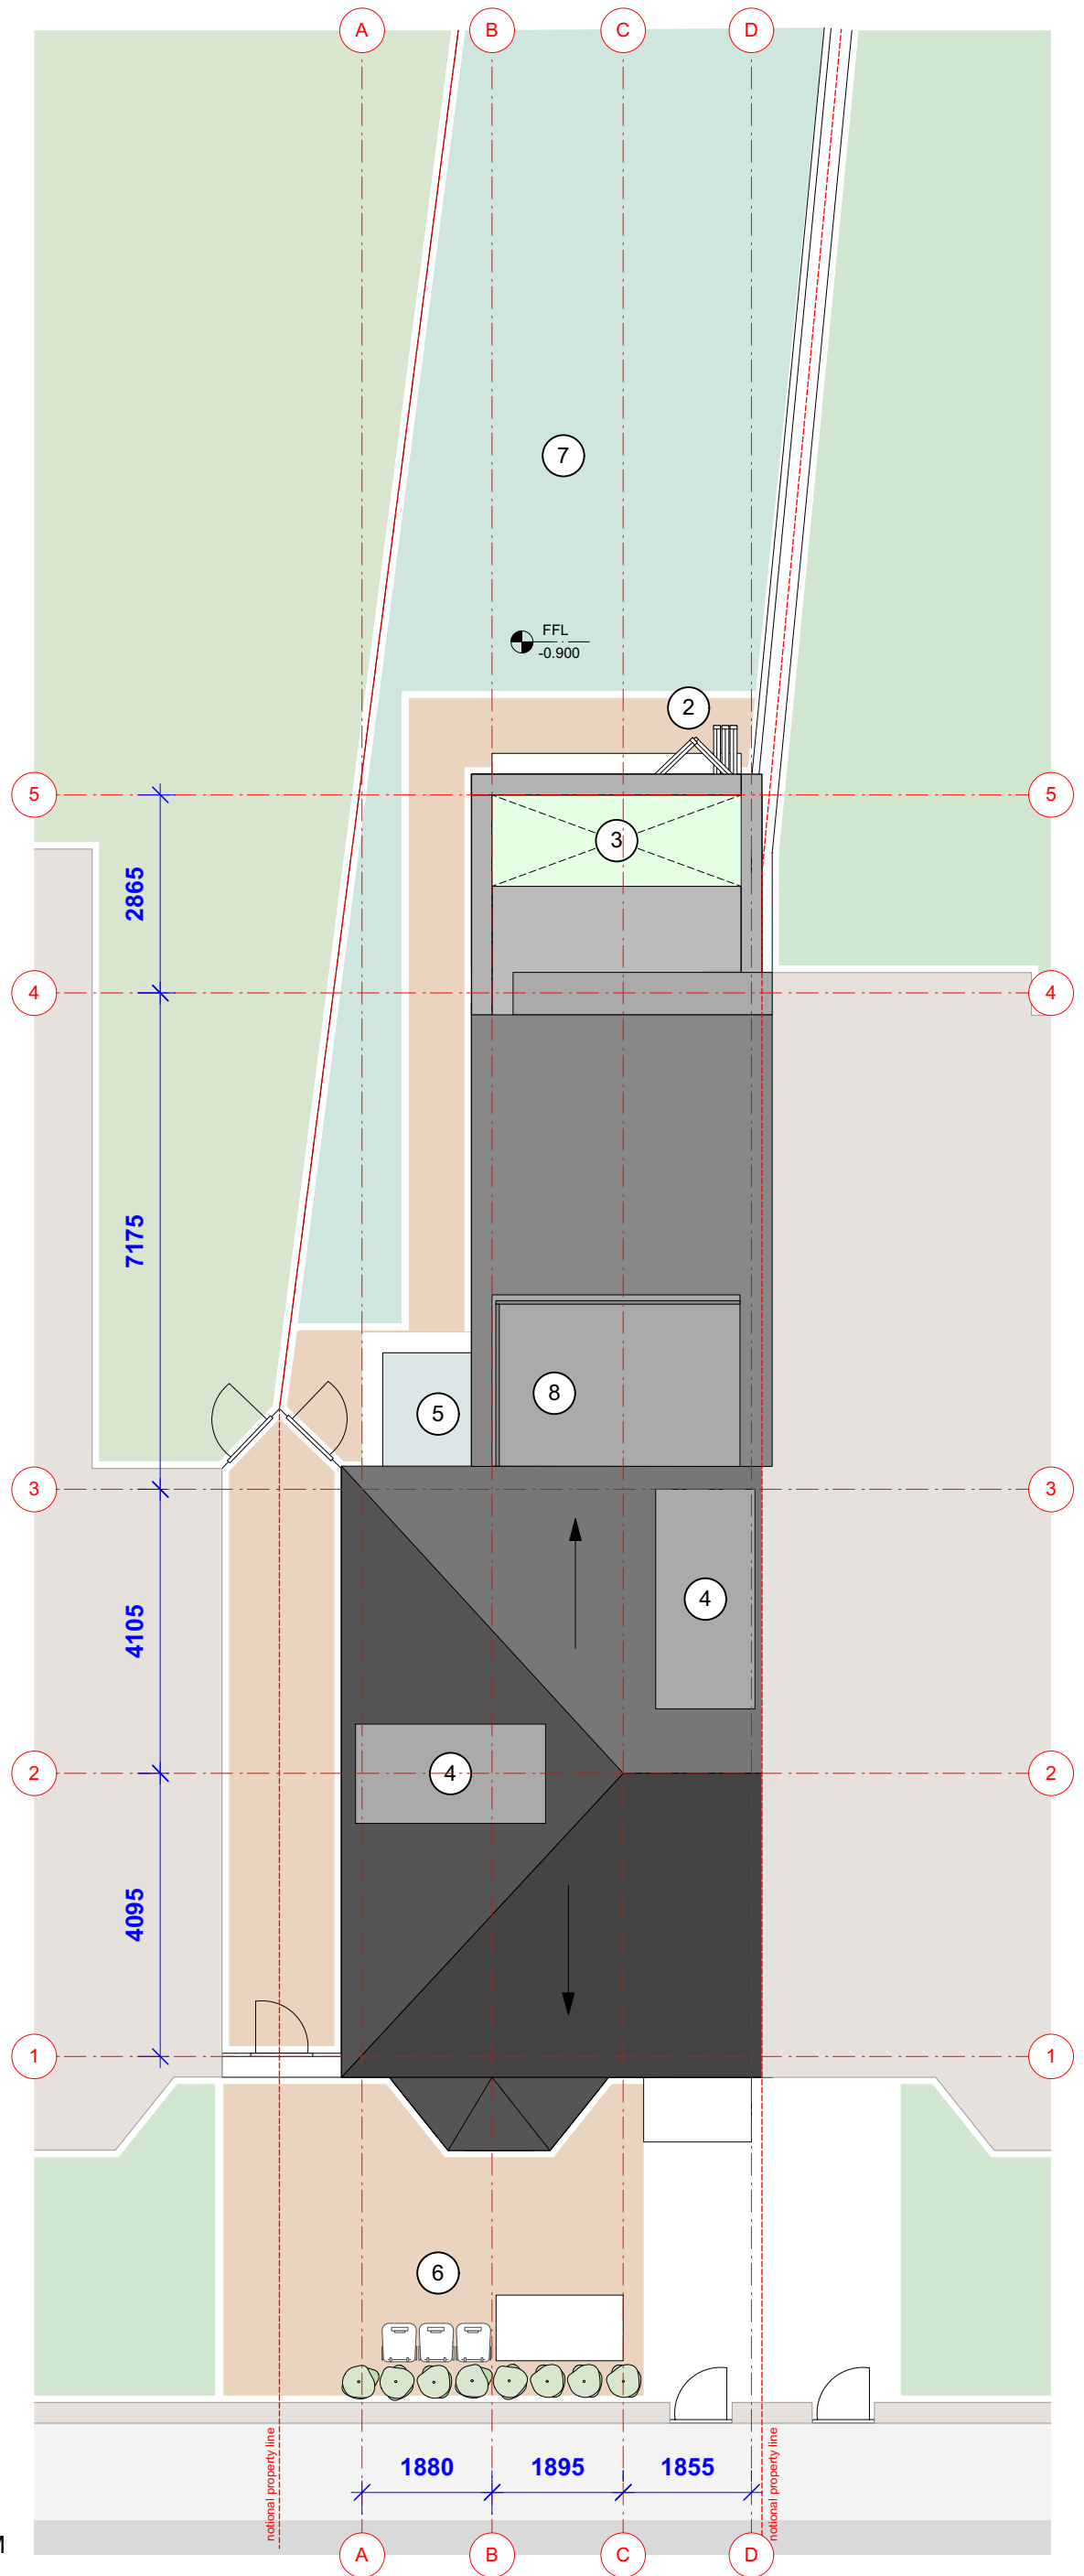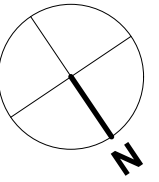

No	Room / area description
1	Conservatory
2	Proposed bifolding door
3	Proposed rooflight
4	Existing dormer window
5	Proposed lightwell covered by metal grille
6	Communal front garden (hard standing)
7	Communal rear garden
8	Existing balcony

KEY / NOTES
 ALL DIMENSIONS, LEVELS AND AREAS ARE APPROXIMATE ONLY AND SHOULD BE VERIFIED.
 LACEY + SALTYKOV ARCHITECTS LTD SHALL NOT BE LIABLE OR RESPONSIBLE FOR ANY USE OF THIS DOCUMENT FOR ANY PURPOSE OTHER THAN THAT FOR WHICH IT WAS ORIGINALLY PREPARED AND PROVIDED, WHILE THE CLIENT SHALL BE ENTITLED TO UTILISE AND COPY THIS DOCUMENT FOR AN EXTENSION OF THE WORKS, THE CLIENT SHALL NOT BE ENTITLED TO REPRODUCE THE DESIGNS CONTAINED IN THIS DOCUMENT FOR ANY SUCH EXTENSION.

REV	DATE	DESCRIPTION
	24/07/17	PLANNING APPLICATION

PROJECT	FLAT 1 - 5 WESTBERE ROAD
DRWG NAME	PROPOSED ROOF PLAN
DRWG NO	1305-A-GA-PL-22
SCALE	1:100
SIZE	A3
DATE	24/07/17

REVISION

© 2017 COPYRIGHT LACEY + SALTYKOV. ALL RIGHTS RESERVED.
 LACEY + SALTYKOV ARCHITECTS LTD
 7 RIDGMOUNT STREET
 LONDON
 WC1E 7AE
 +44 (0)20 7255 0525
 www.laceysaltykov.com
 info@laceysaltykov.com

LACEY + SALTYKOV