



All drawings to be read in conjunction with structural engineer's engineer's and service engineer's

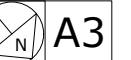

A3

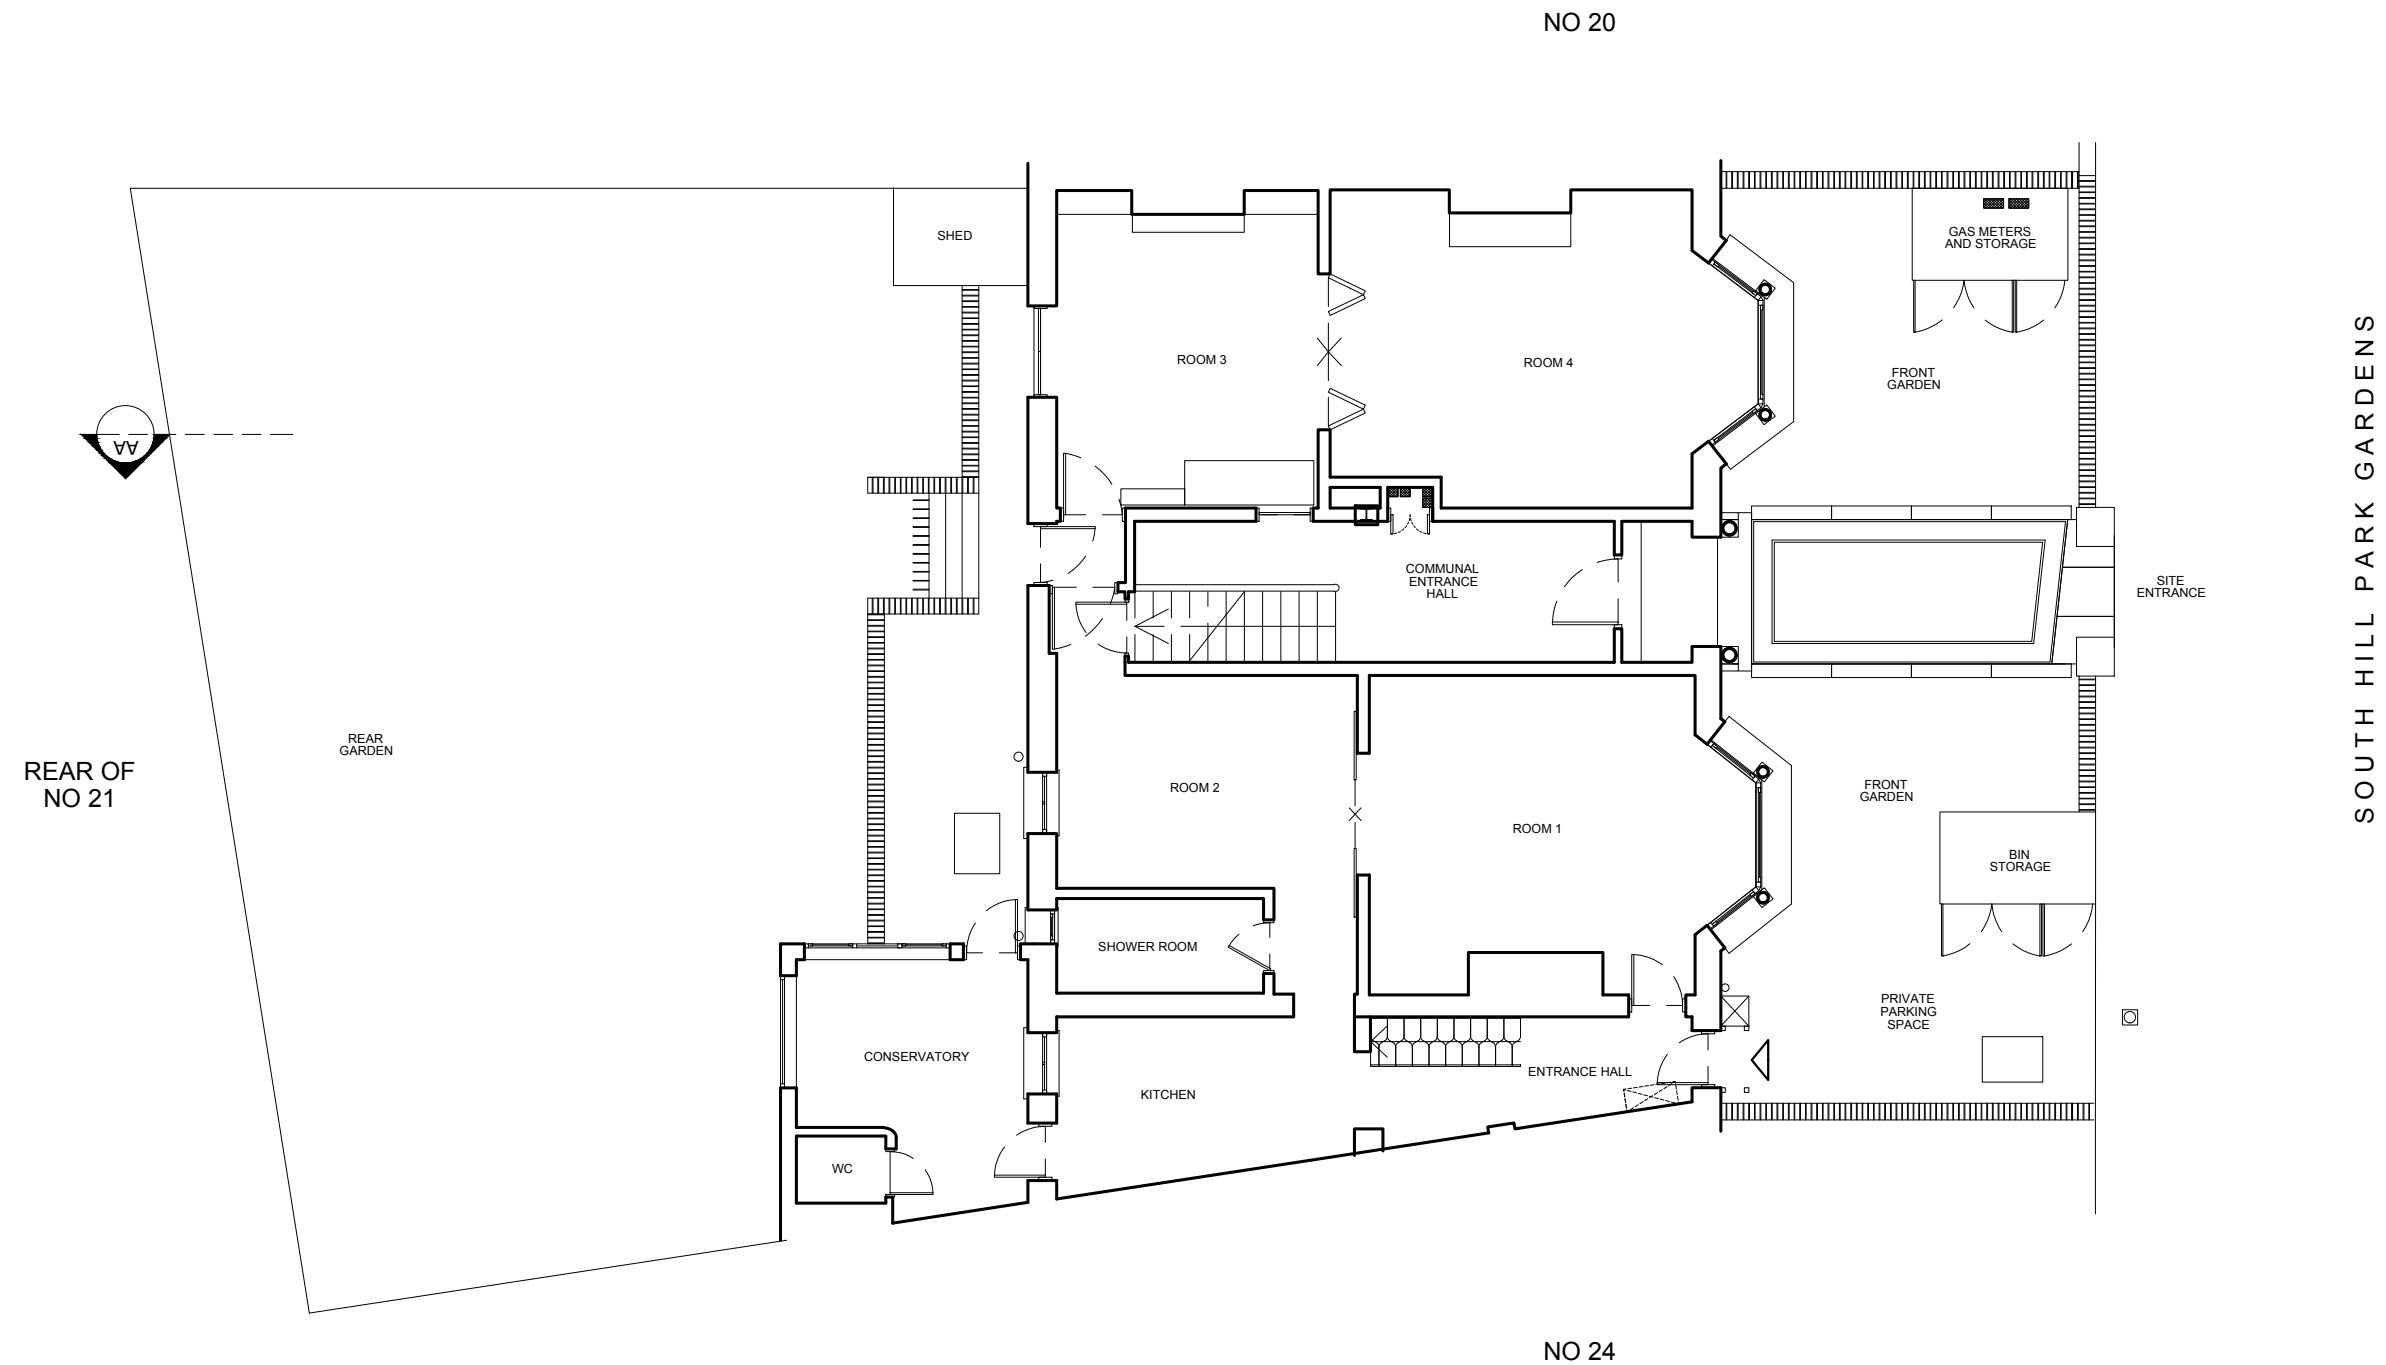

Rev	Date	Note

Client
Tony Cartlidge

Project title
22 South Hill Park Gardens

Drawing Title
Site Existing Plan

Project No.	Drawing no.	Revision
175	000	P

Status	Scale	Date
Planning	1:100@A3	14/09/17

Clive Sall Architecture Ltd.
 2 Providence Yard
 Ezra Street
 London E2 7RJ
Copyright CLIVE SALL ARCHITECTURE LTD