



All drawings to be read in conjunction with structural engineer's and service engineer's



A3

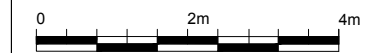

Blue linework shows proposed wall

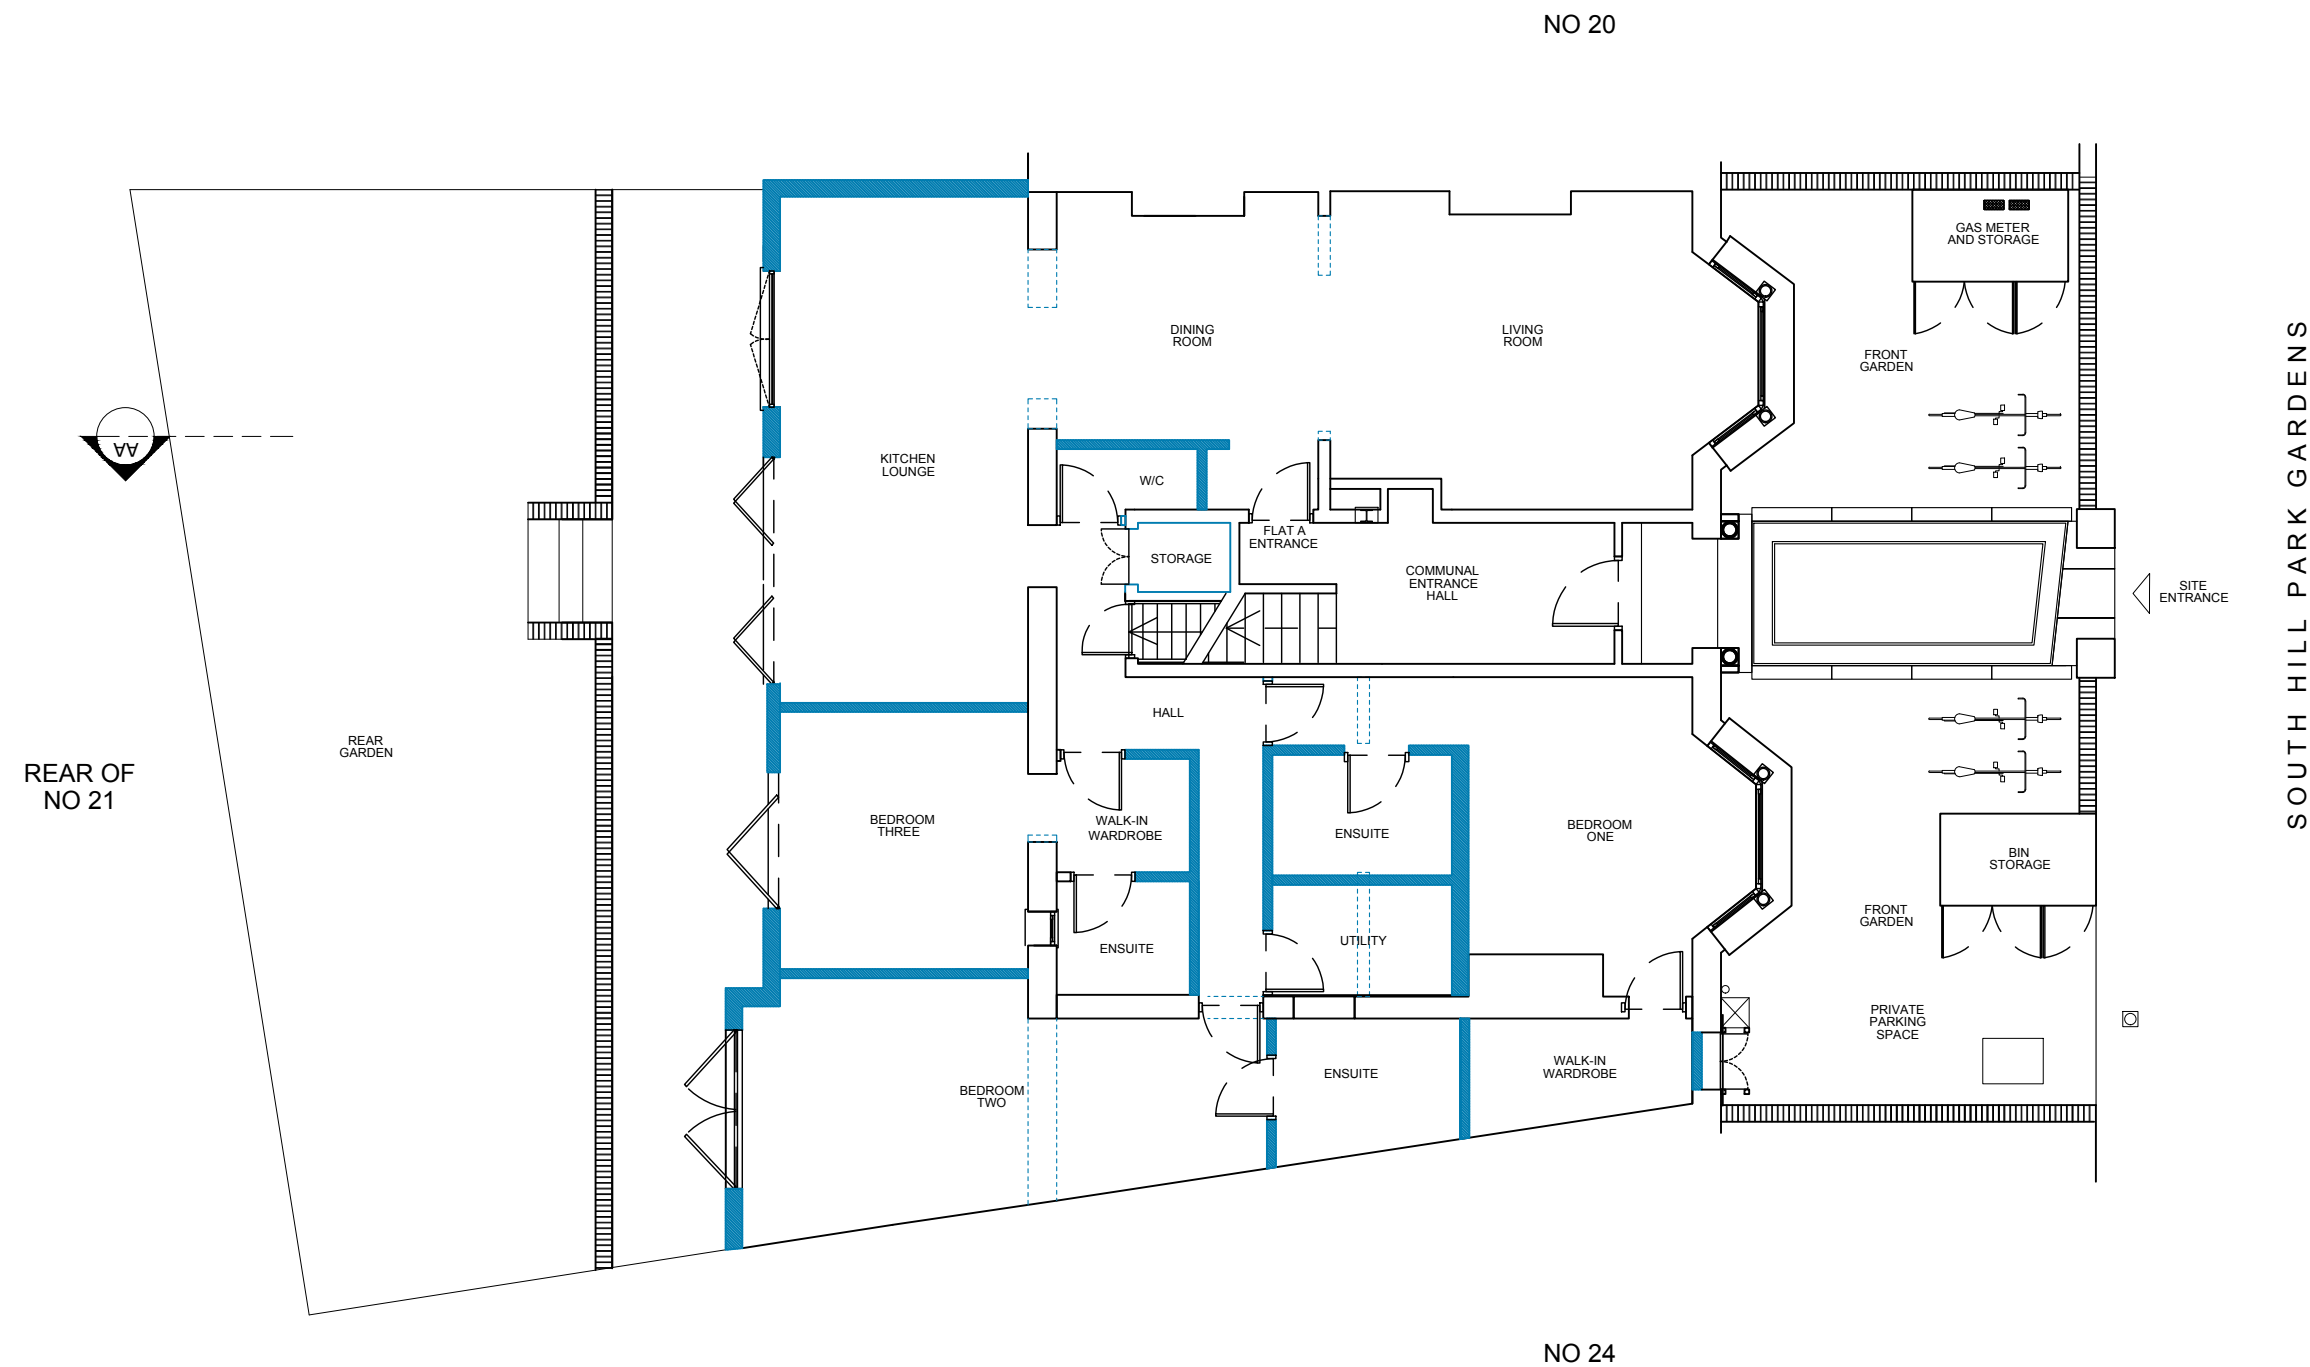

Rev	Date	Note

Client
Tony Cartlidge

Project title
22 South Hill Park Gardens

Drawing Title
Site Proposed Plan

Project No.	Drawing no.	Revision
175	100	P

Status	Scale	Date
Planning	1:100@A3	14/09/17



Clive Sall Architecture Ltd.

2 Providence Yard
Ezra Street
London E2 7RJ

Copyright CLIVE SALL ARCHITECTURE LTD