


Blue linework shows proposed wall

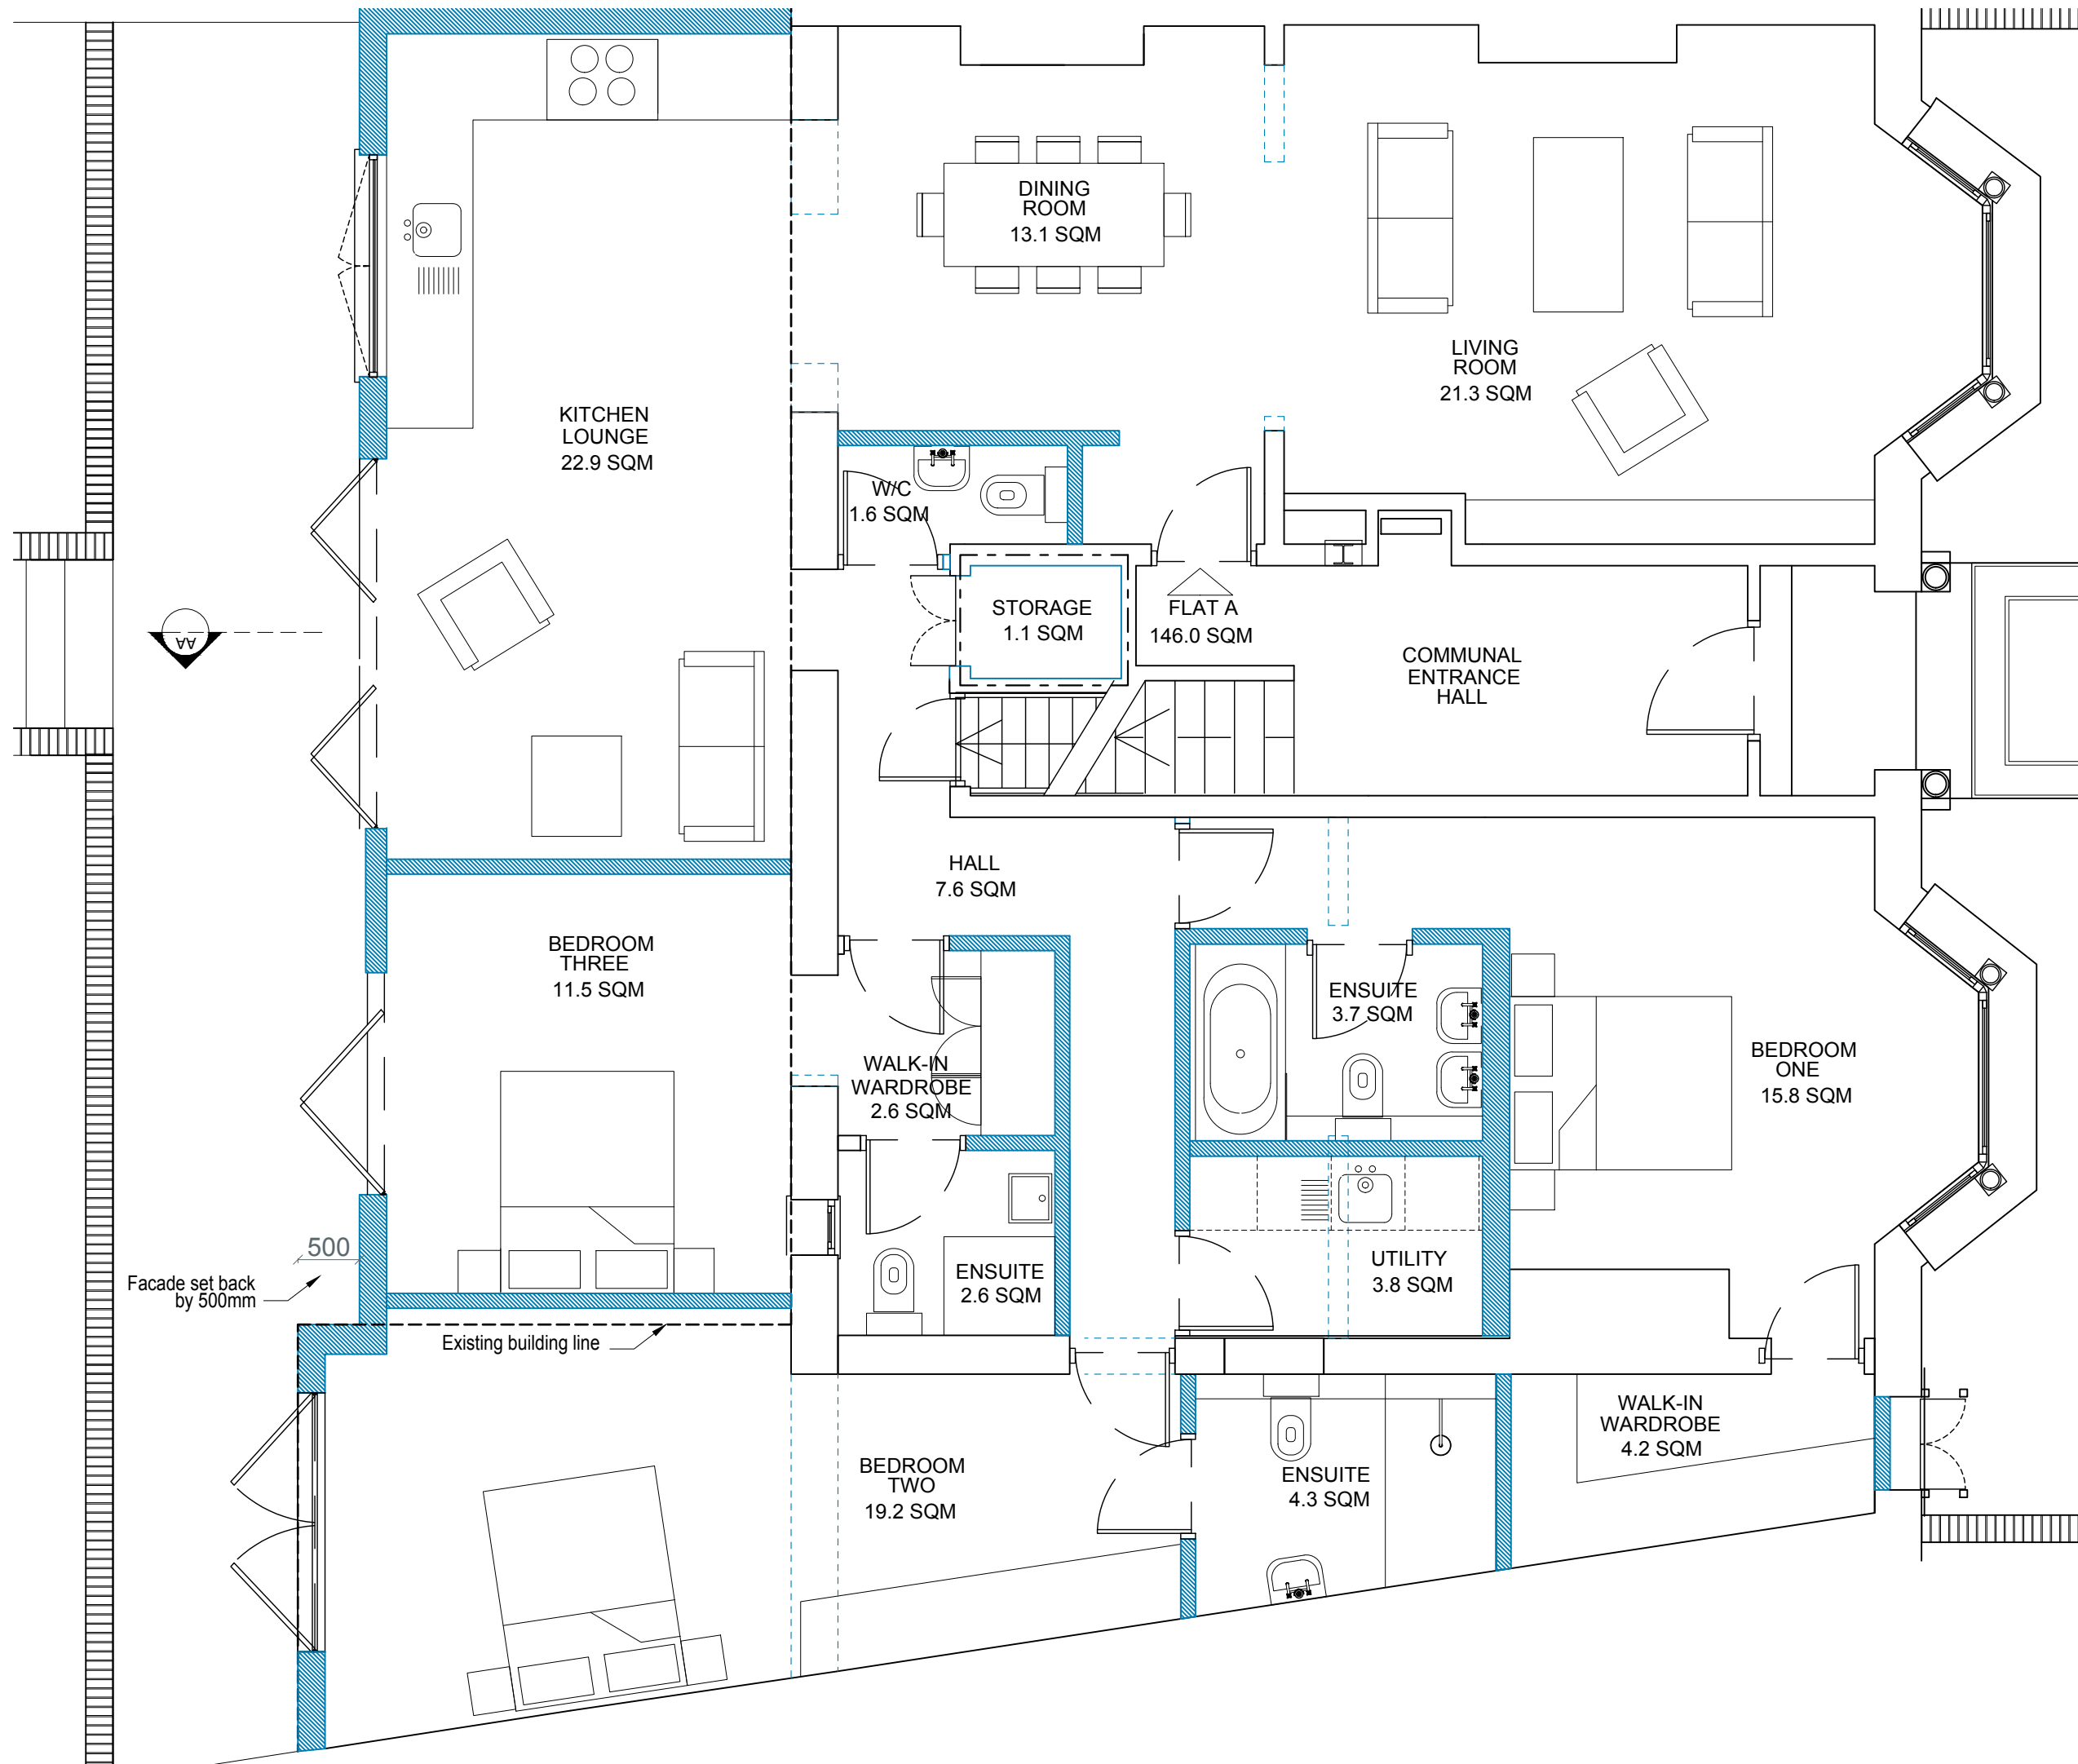

| Rev | Date | Note |
|-----|------|------|
| | | |

Client
Tony Cartlidge

Project title
22 South Hill Park Gardens

Drawing Title
Ground Floor Proposed Plan

| Project No. | Drawing no. | Revision |
|-------------|-------------|----------|
| 175 | 102 | P |

| Status | Scale | Date |
|----------|---------|----------|
| Planning | 1:50@A3 | 14/09/17 |

Clive Sall Architecture Ltd.
2 Providence Yard
Ezra Street
London E2 7RJ
Copyright CLIVE SALL ARCHITECTURE LTD