




SCALE BAR ~ Meters

~ NOTES ~

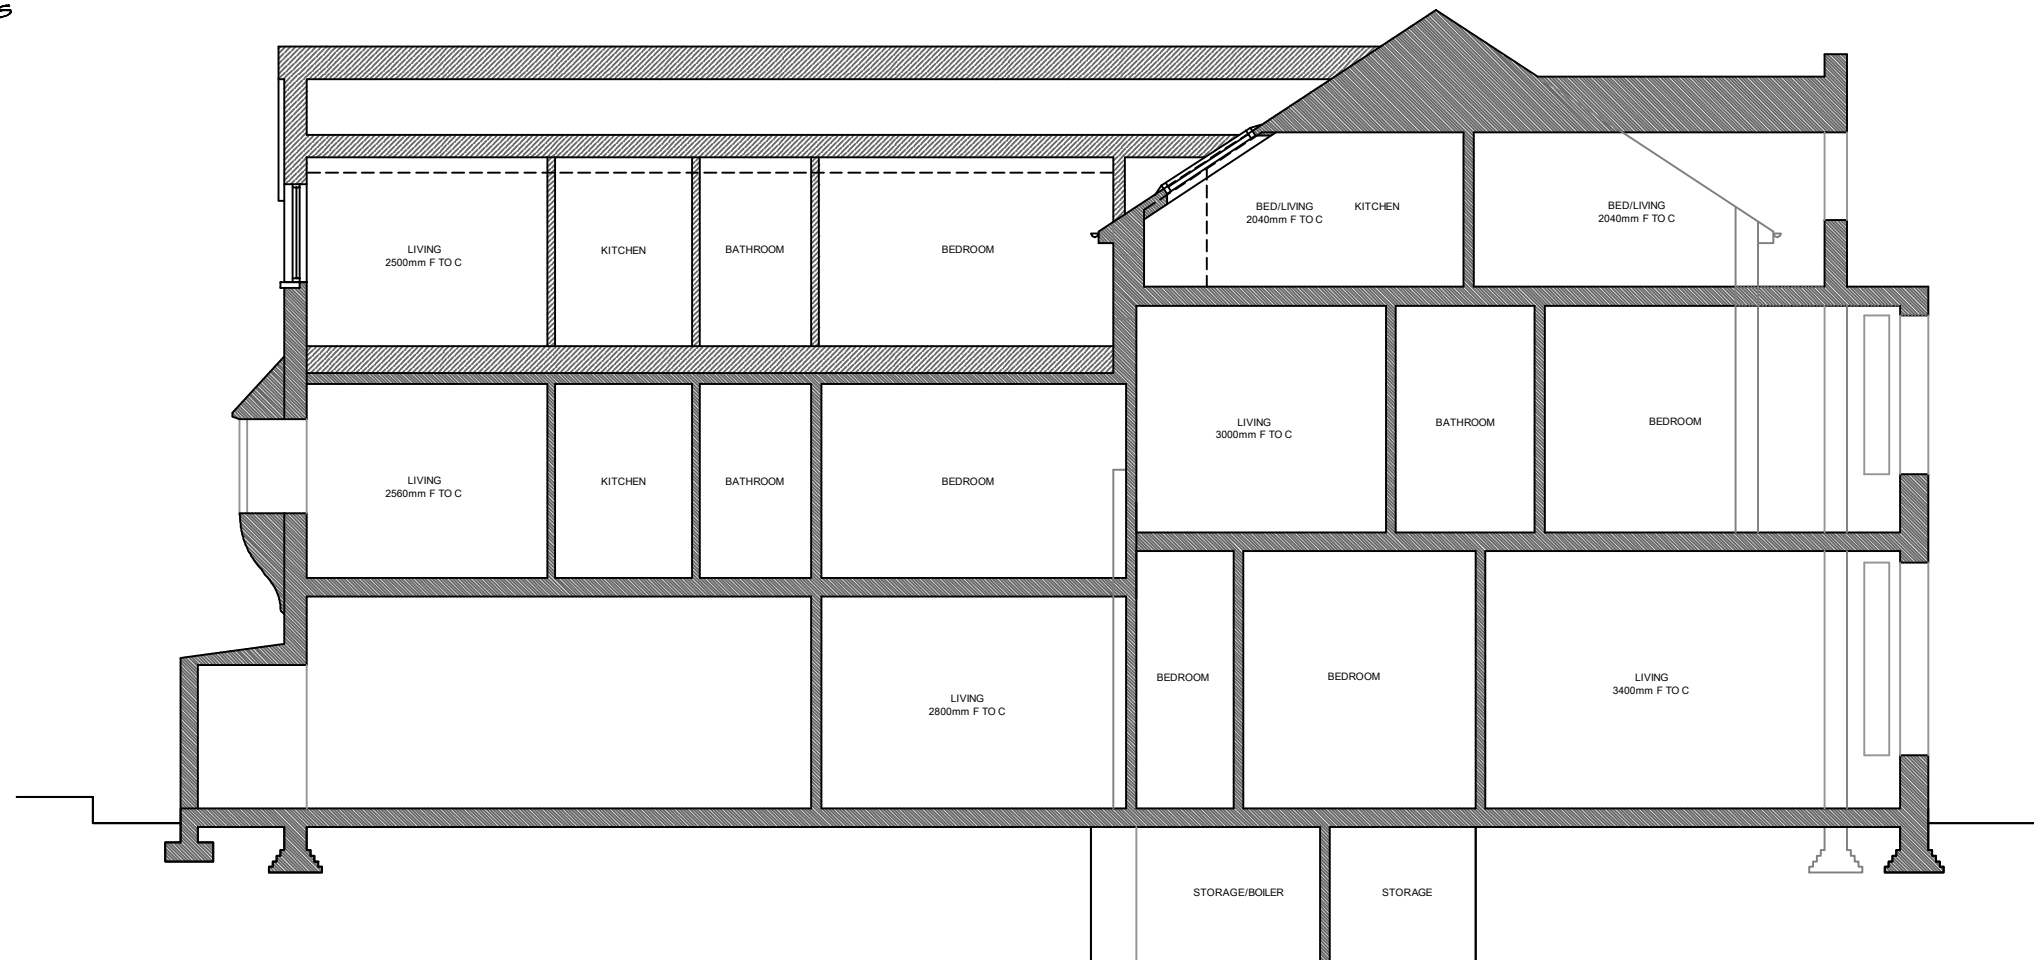

PROPOSED SECTION - (Front to Rear)



EXISTING SECTION - (Front to Rear)

|  |                         |            |
|--|-------------------------|------------|
| REV A - Dormer replaced with roof lights             |                         | 02/10/2017 |
| REVISIONS  |                         | DATE       |
| <b>Architectural</b><br>Design & Planning            |                         |            |
| 32 Grange Road<br>Plymouth PL7 2HY                   |                         |            |
| t: 01752 341494<br>f: 07973 136876                   |                         |            |
| THE DESIGN<br>WORKS                                  |                         |            |
| TITLE EXISTING & PROPOSED SECTION<br>(Front to Rear) |                         |            |
| ADDRESS<br>48 SHOOT UP HILL<br>LONDON NW2 3QB        |                         |            |
| CLIENT<br>48 SHOOT-UP HILL Ltd                       |                         |            |
| SCALE<br>1:50 & 1:100                                | A3<br>DATE<br>JULY 2017 |            |
| DRAWING No.<br>161115 / TP / 108                     | REV.<br>A               |            |