


LOCATION PLAN 1:1250

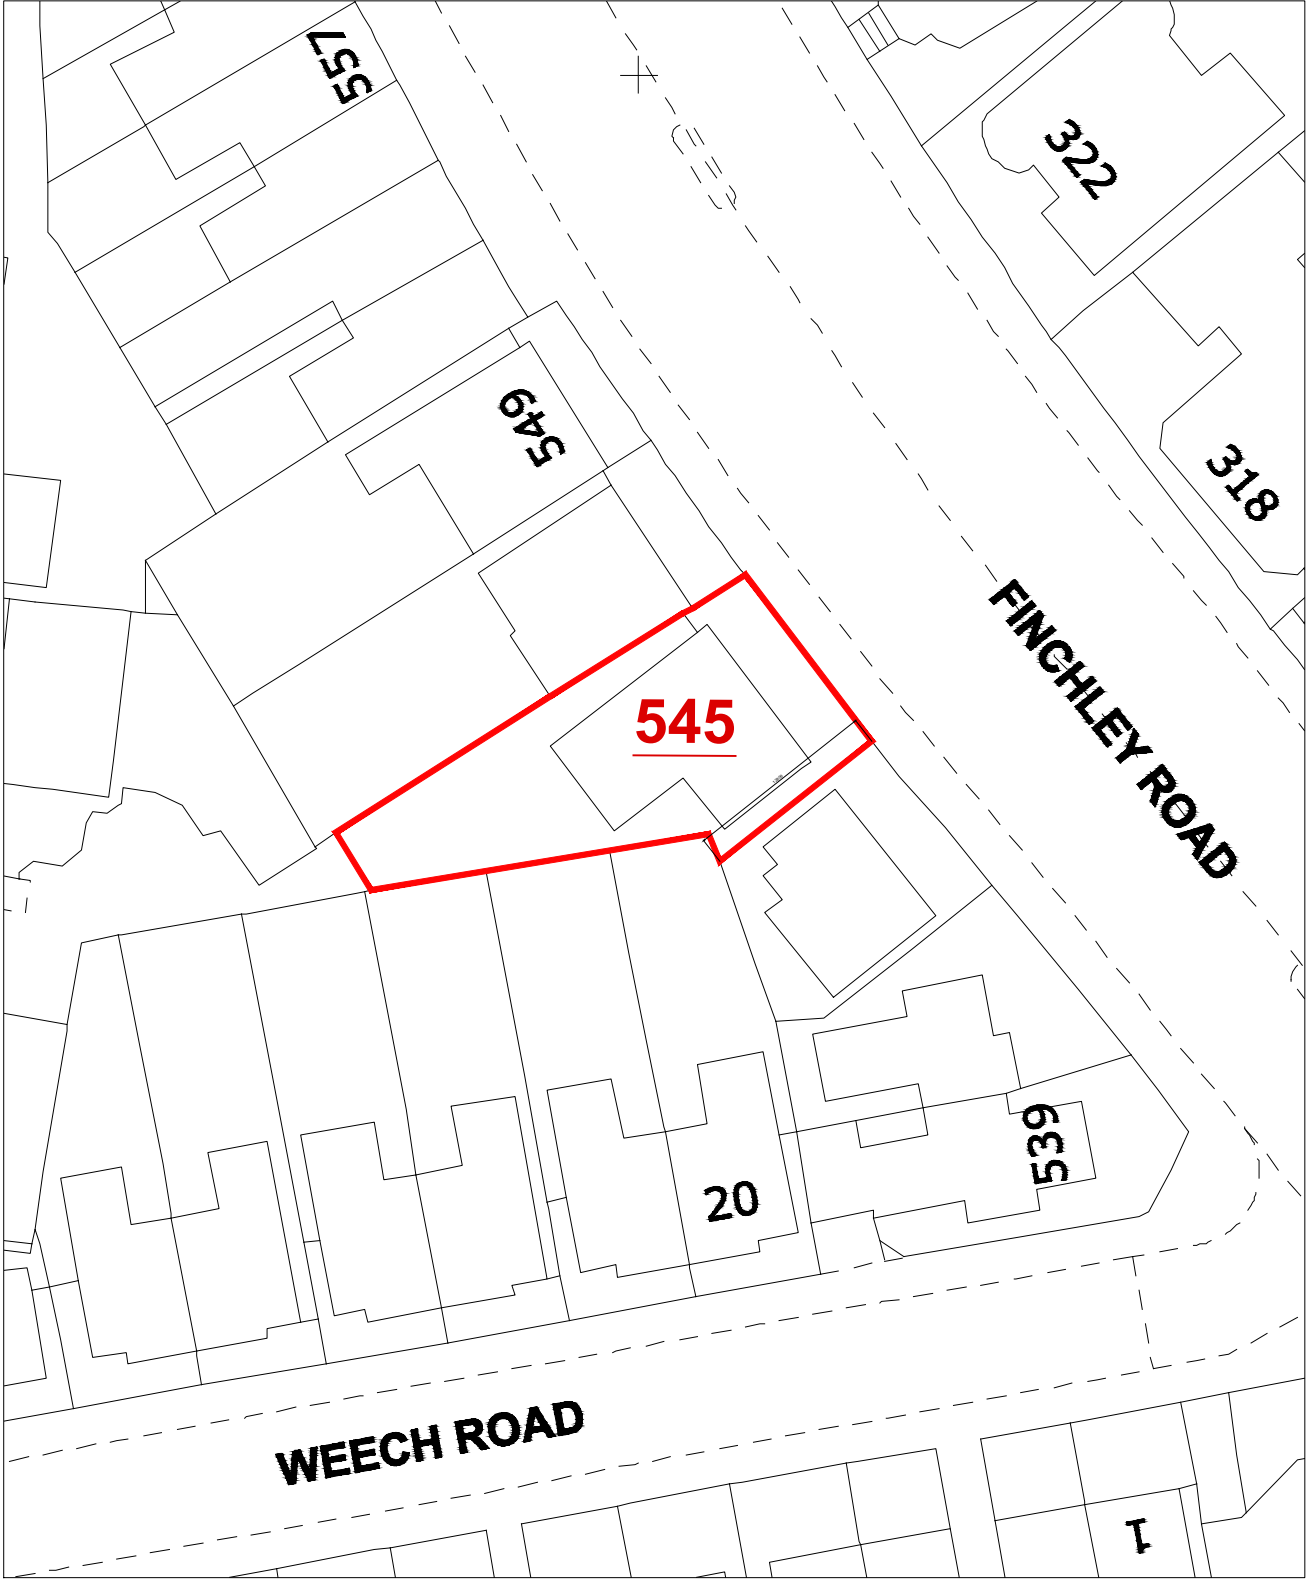

BLOCK PLAN 1:500

					<div>Client</div> <div>545 Finchley Road London, NW3 7BJ</div>	<div>Scale</div> <div>1:500, 1:1250</div>	<div>Date</div> <div>Oct 2017</div>	<div>Homecraft Design Studios Homecraft Design Studios Group Ltd.</div> <div>3 Pennine Parade, Pennine Drive London, NW2 1NT</div> <div>Mobile: 07958 501134 Email: h768@btinternet.com</div>
				<div>Scheme</div> <div>Conversion of existing HMO to a single dwellinghouse</div>	<div>Drawn by: HS Checked by: Approved by:</div>	<div>Rev.</div>		
				<div>Title</div> <div>Location &amp; Block plans</div>	<div>Drawing No.</div> <div>201710/545FR/S1</div>			
	Rev.	Description	Date					