


Site Location Plans

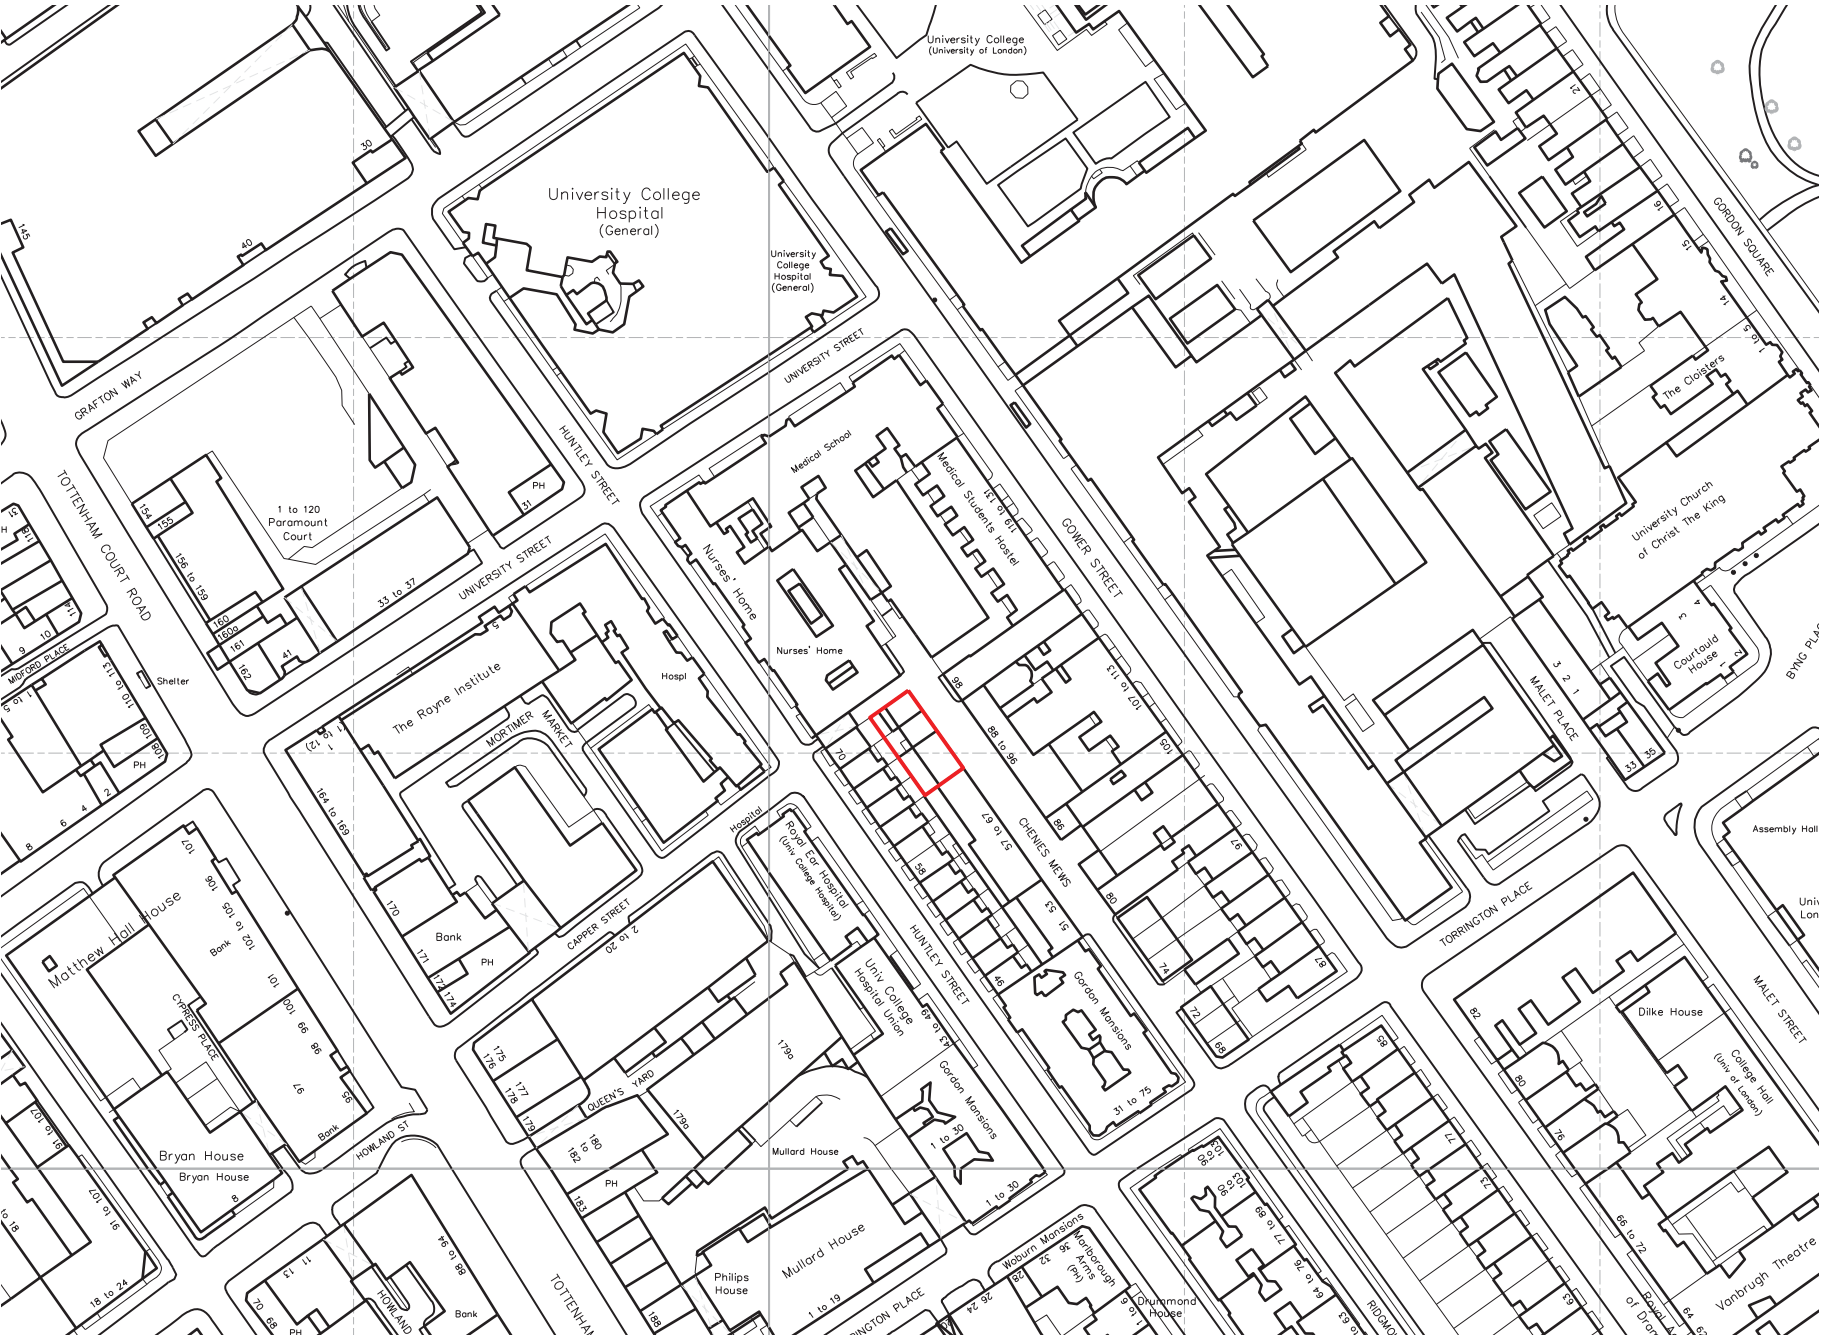

Scale 1:1250 @A3
0 10m 20m 30m