


1 SECTION A
SCALE 1:100

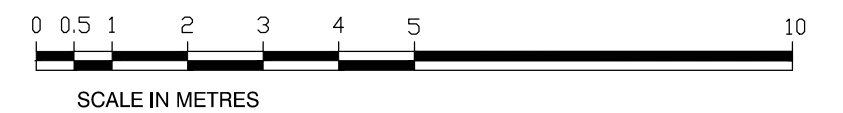

KEYPLAN

NOTES

REVISION

PROJECT
328e-h KILBURN HIGH ROAD

TITLE:
EXISTING SECTION A

DRAWING NO:
16-018-YX(P)-001

REV:
-

SCALE @ A3
1:100

BY:
CP

CHK:
MM

DATE:

B+R ARCHITECTS

20 Shepherdess Walk,
London N1 7LB
T 020 3227 0800 E design@bandr-arch.com
www.bandr-arch.com

INFORMATION