


**1 BUILDING SECTION 01**

1 : 100




**2 BUILDING SECTION 02**

1 : 100

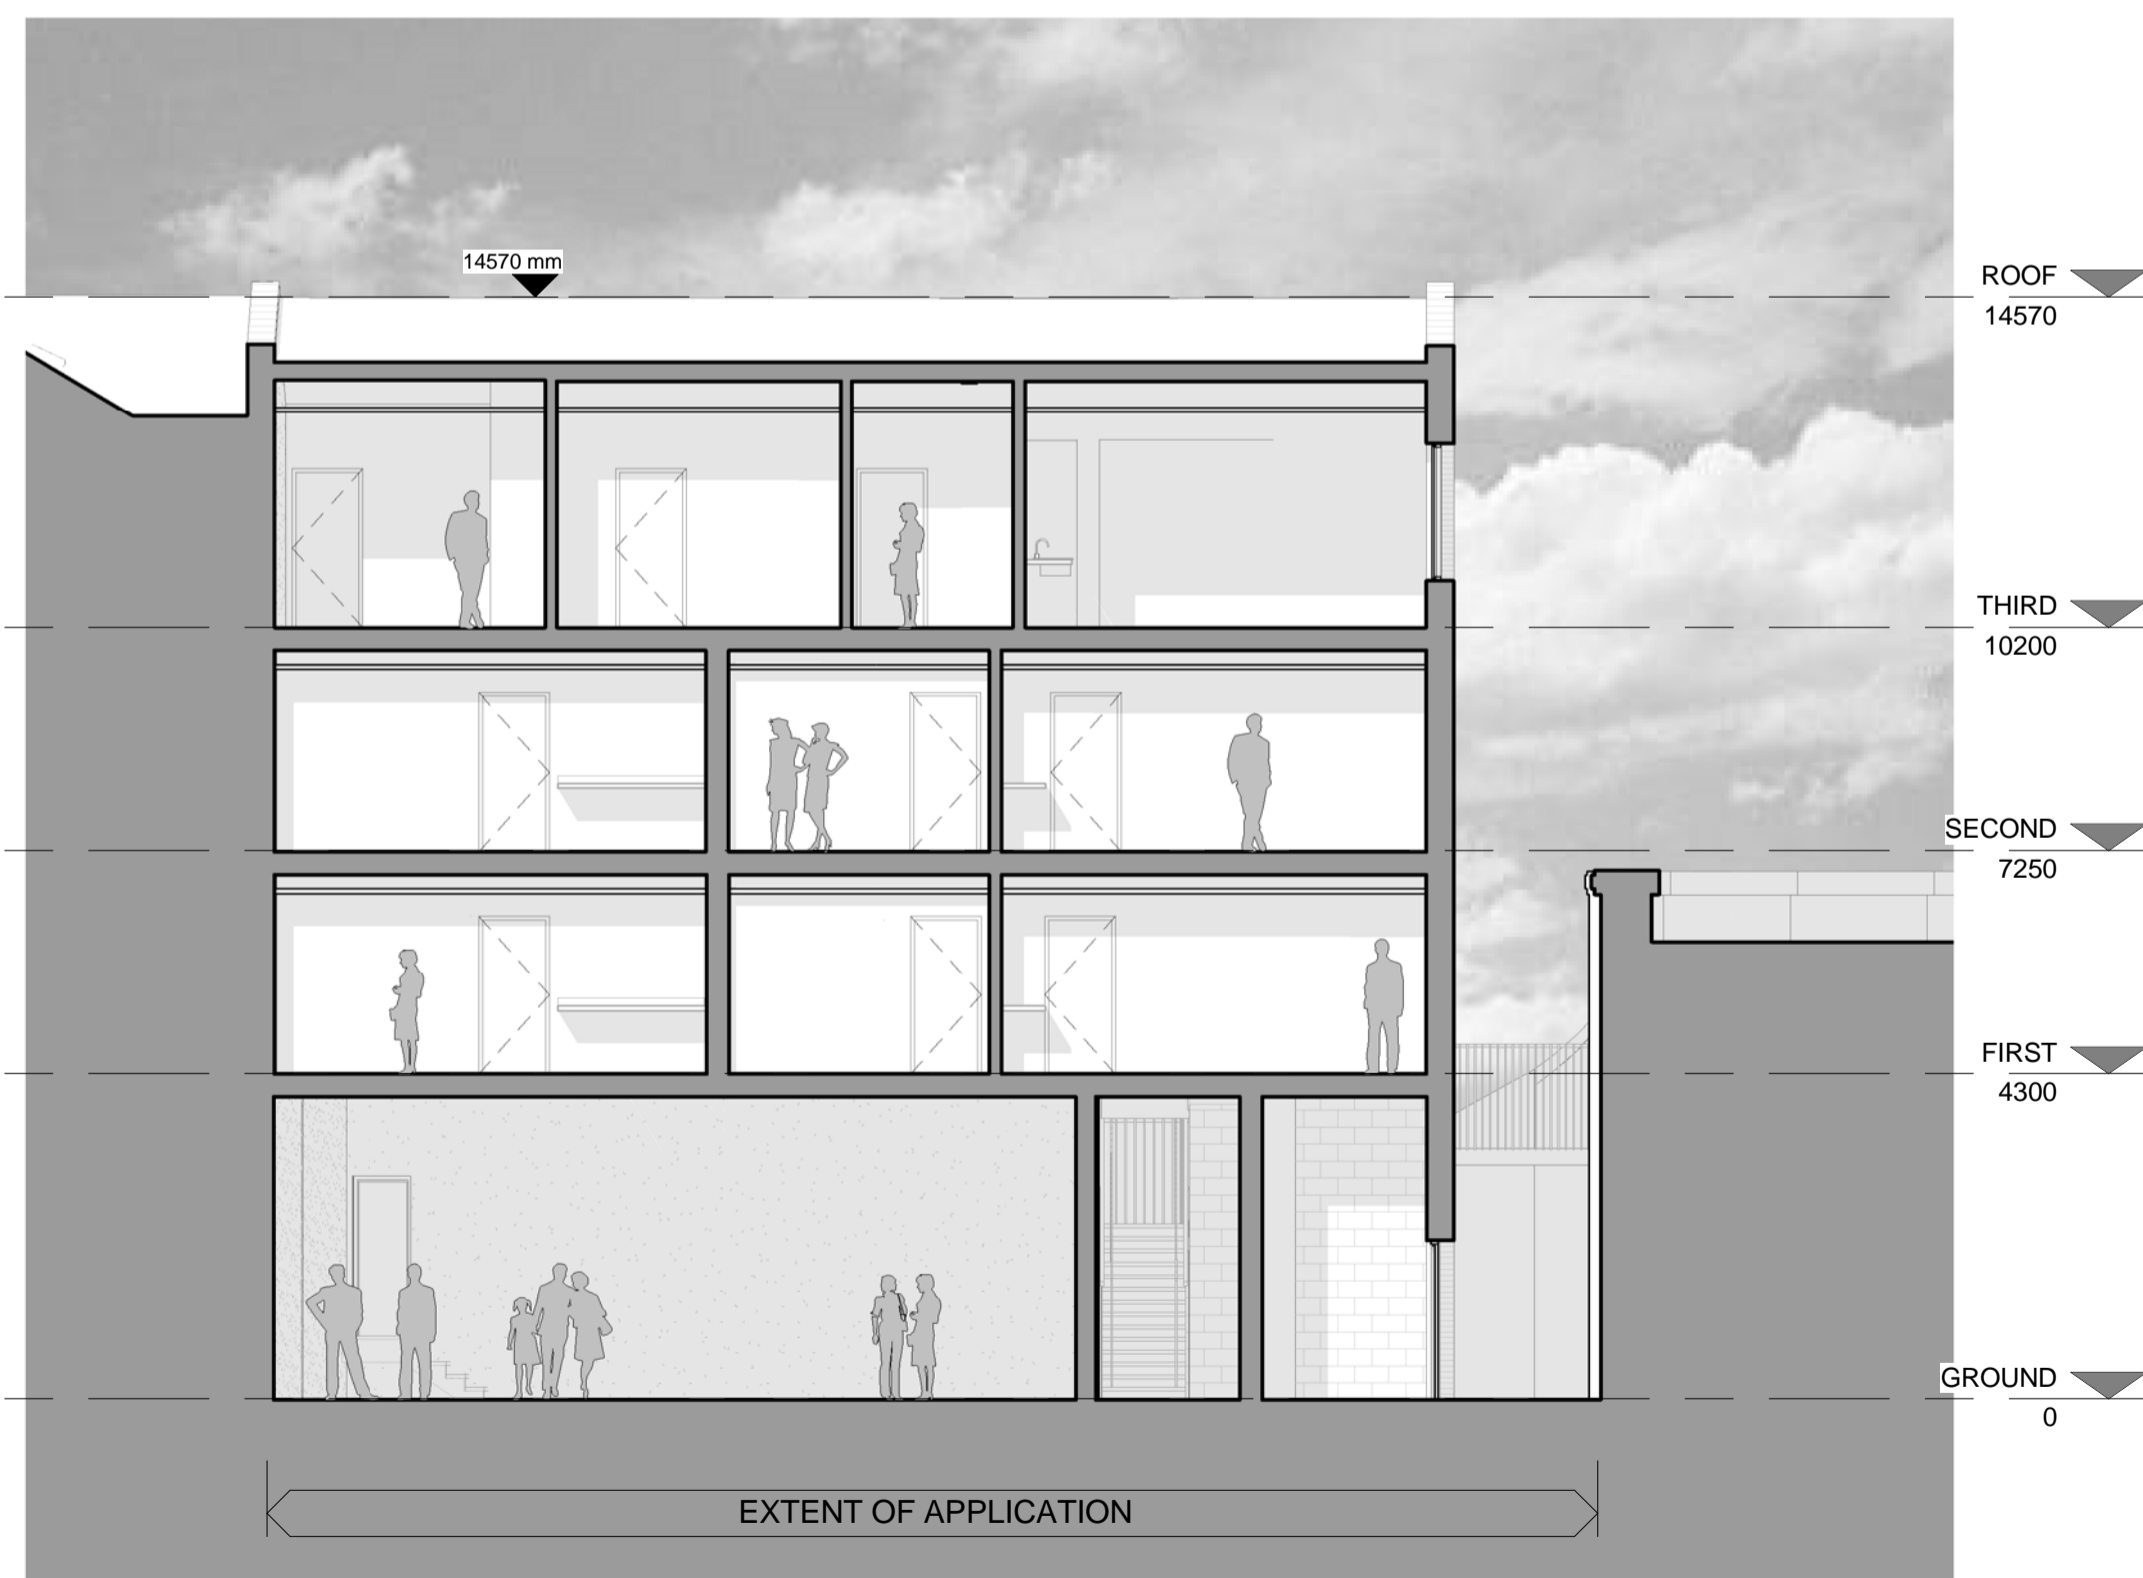


**3 BUILDING SECTION 03**

1 : 100

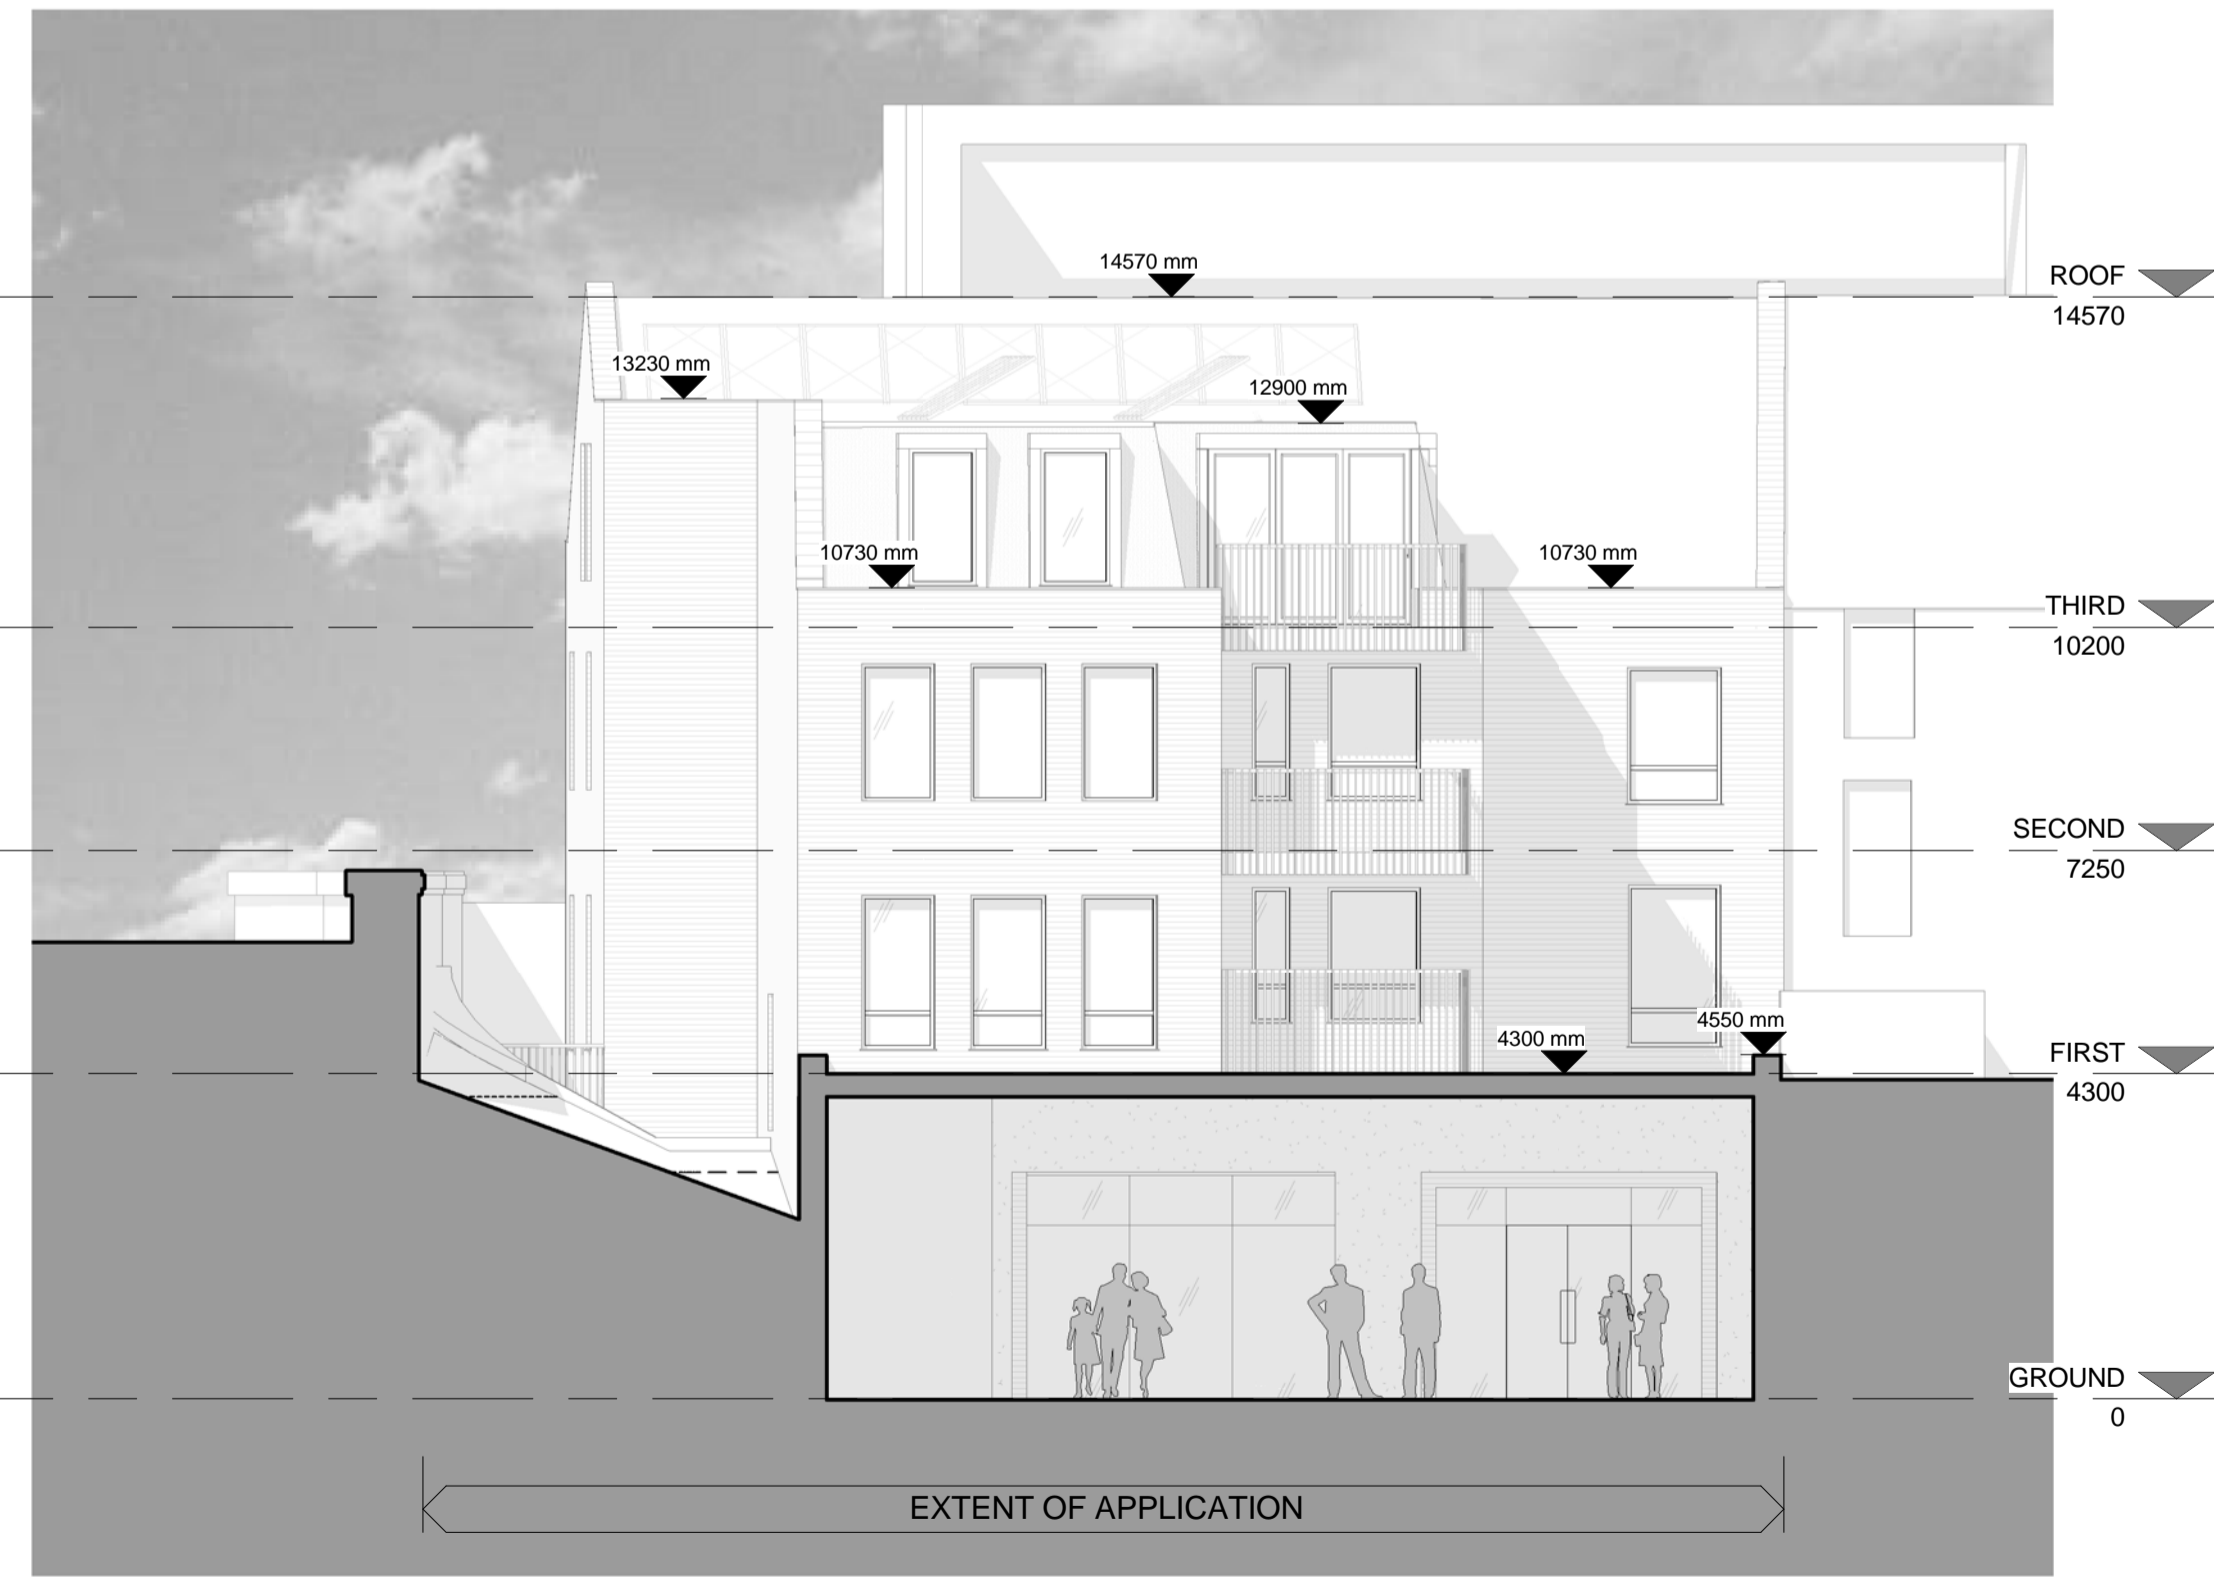

**4 BUILDING SECTION 04**

1 : 100

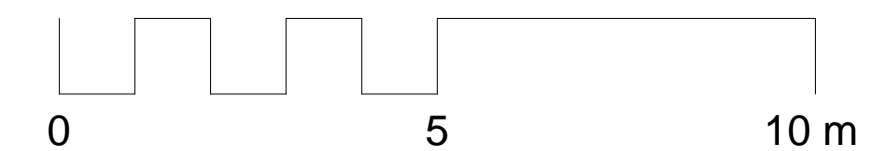

PROJECT  
**328e-h KILBURN HIGH ROAD**  
 TITLE:  
 SECTIONS 01 - 04  
 BUILDING SECTIONS  
 DRAWING NO: 16-018 AX(P)-101 REV: SCALE @ A1  
 JOC MM DATE: 24.05.16  
 INFORMATION  
**B+R ARCHITECTS**  
 20 Shepherdess Walk,  
 London N1 7LB  
 T 020 3227 0800 E design@bandr-arch.com  
 www.bandr-arch.com