


FLAT 1A: //Ground	Net Area	
Hall	3.4	
Kitchen	8.2	
Living	13.36	
Dining	7.35	
Garden	28	
<b>GIA for ground level:</b>		<b>34.6m<sup>2</sup></b>
<b>TOTAL GIA FOR FLAT 1A:</b>		<b>115.7m<sup>2</sup></b>

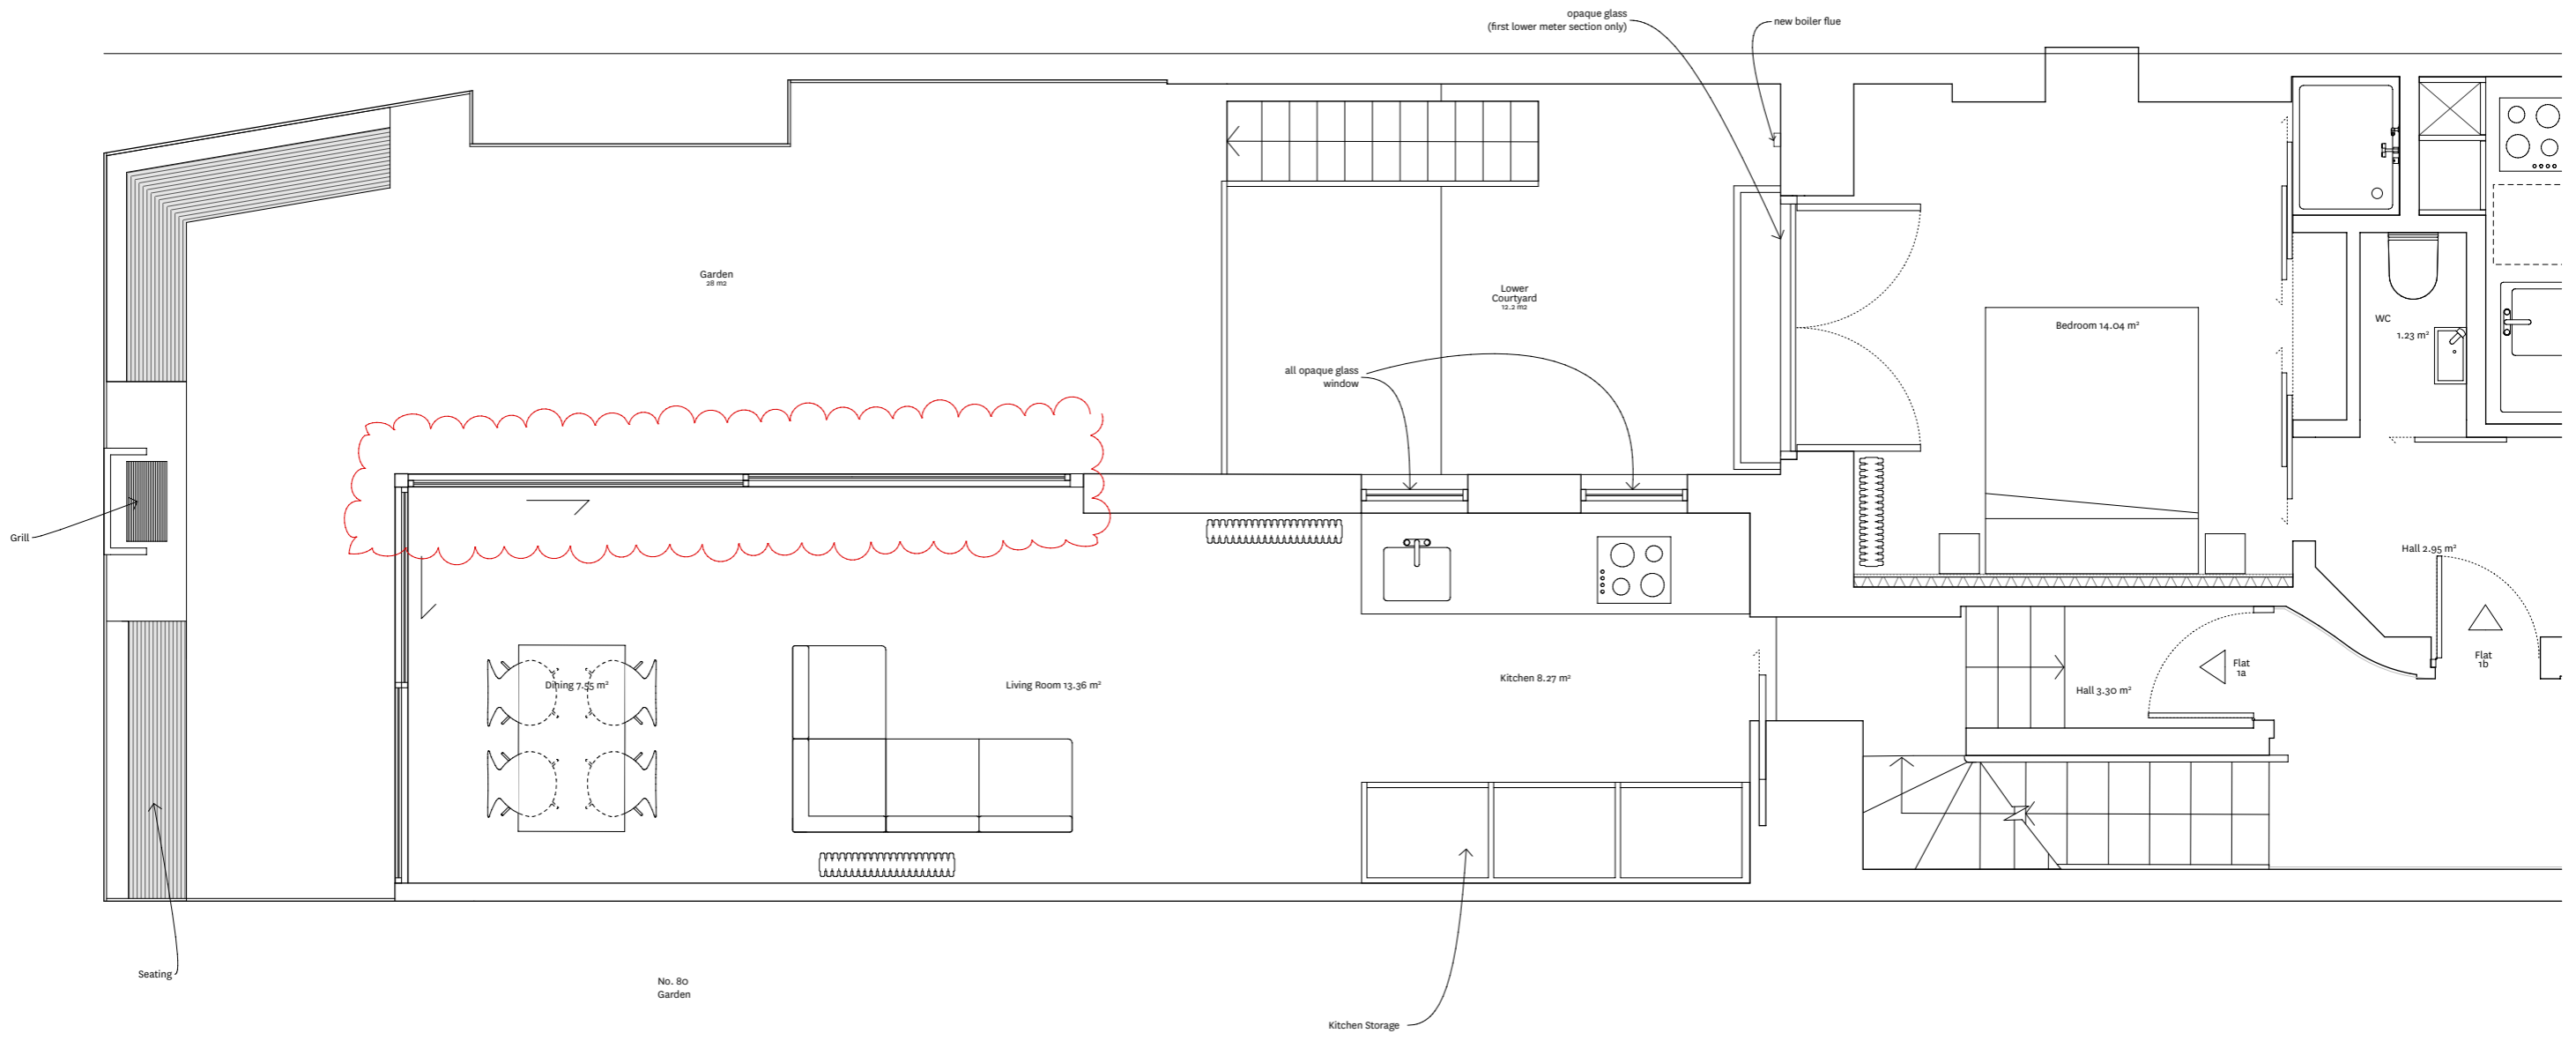

GROUND FLOOR PLAN - Flat 1A

Rev.	Description	Date
A	Extension brought in line with existing building	05/10/17

**F.**  
**DWG N°./REV.** 222/A  
**Title.** Proposed: GA: Plan: Ground: Flat 1A  
**Date.** 05/10/2017 **Scale.** 1:50 @  
**Note.** 1:25 @  
**Project N°.** 128  
**Project.** 81 Guilford Street - Flat 1  
**Status.** Stage 3

