


HIGHGATE WEST HILL  
(ROAD)


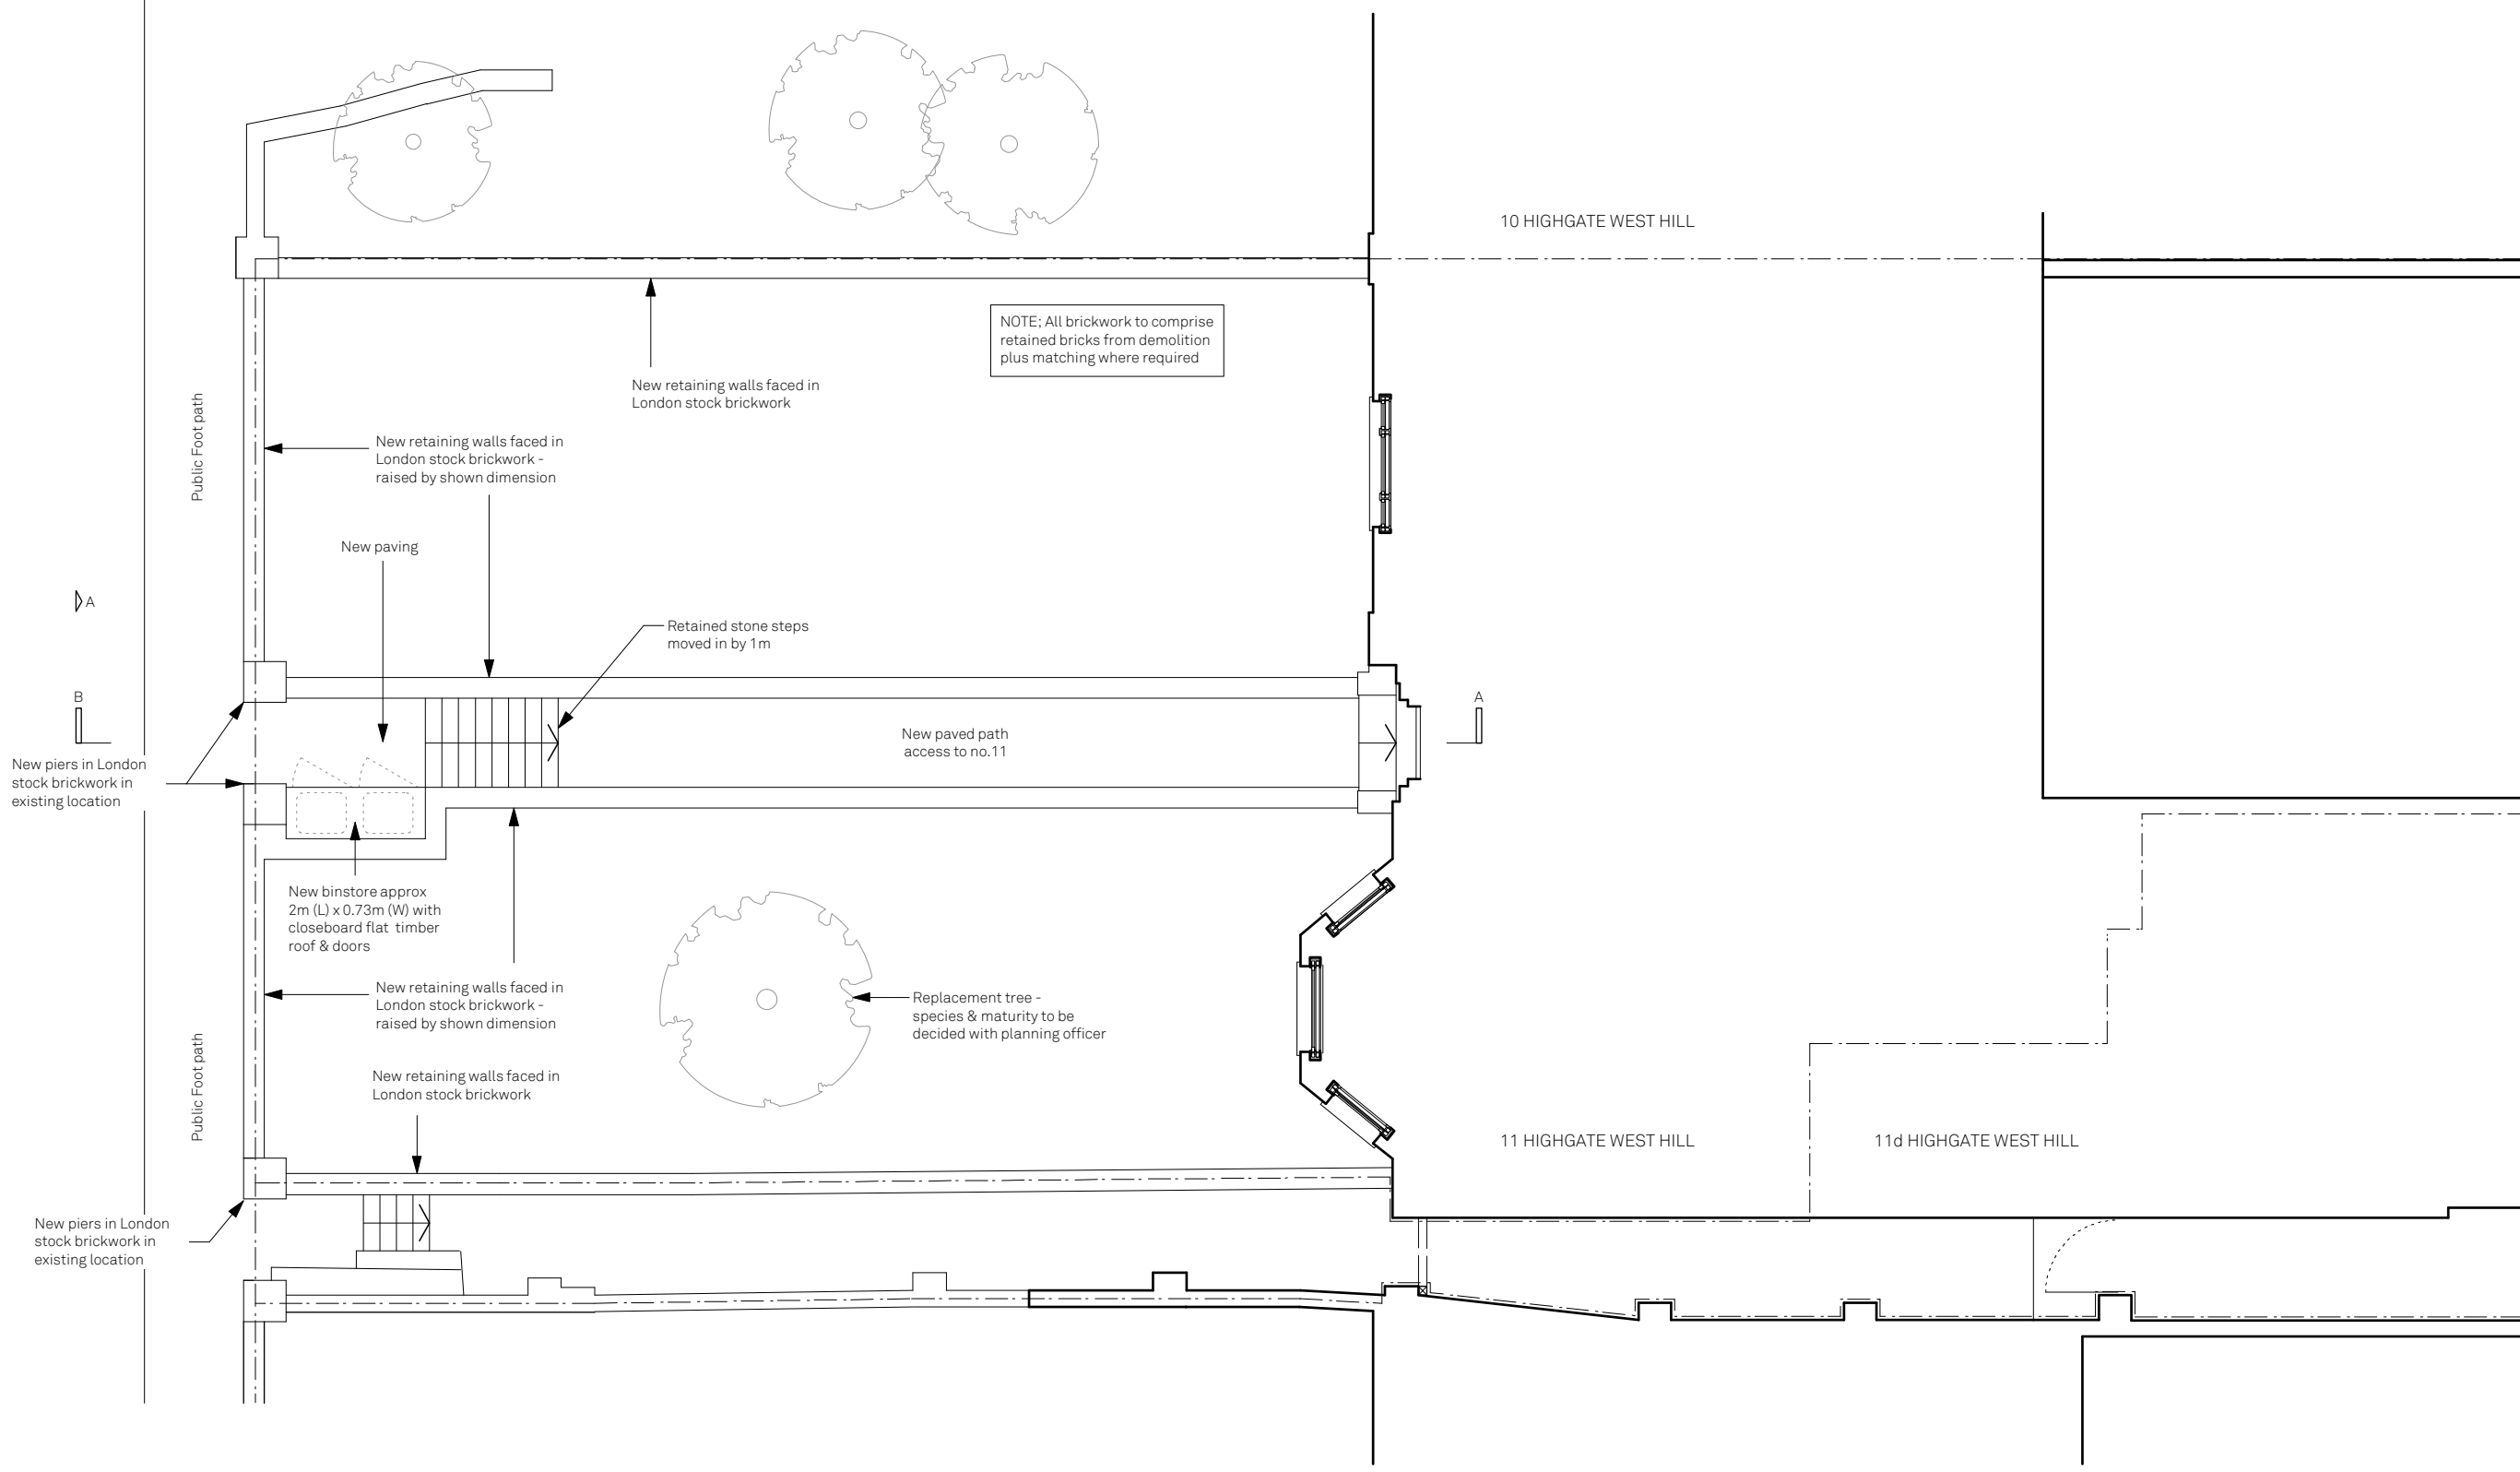


NOTE: All brickwork to comprise retained bricks from demolition plus matching where required


A  
B  
New piers in London stock brickwork in existing location

New piers in London stock brickwork in existing location

102.020/c1  
PROPOSED GARDEN PLAN  
scale 1;100 @ A3

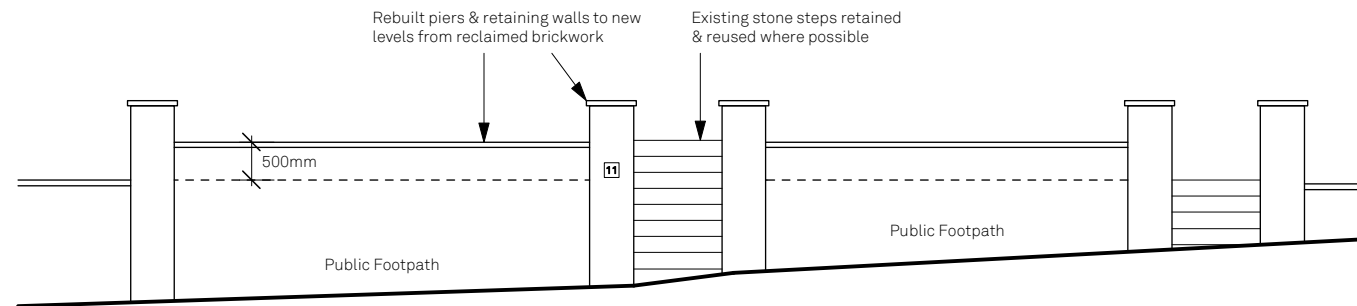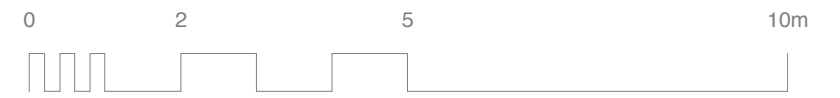

ELEVATION A

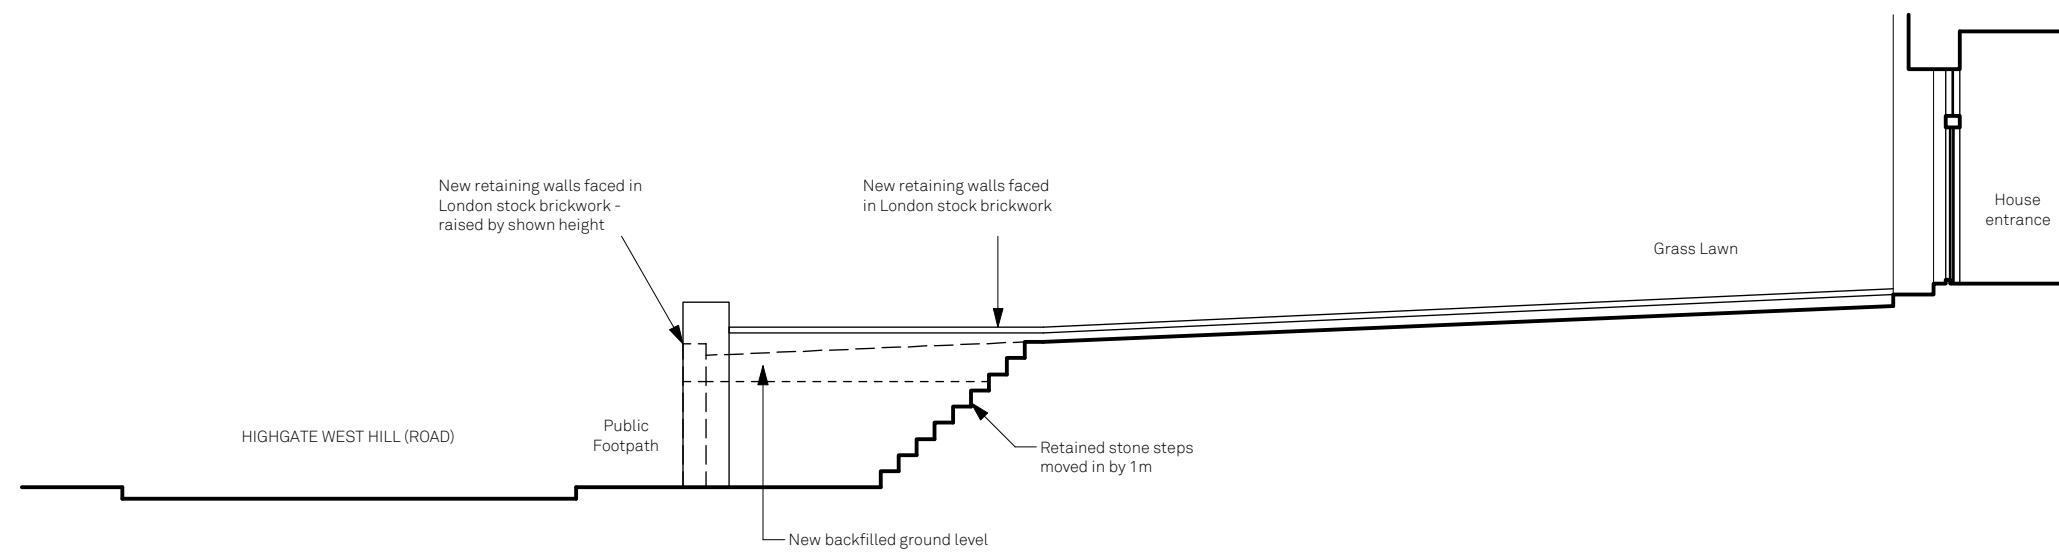

SECTION BB