




EXISTING SIDE ELEVATION

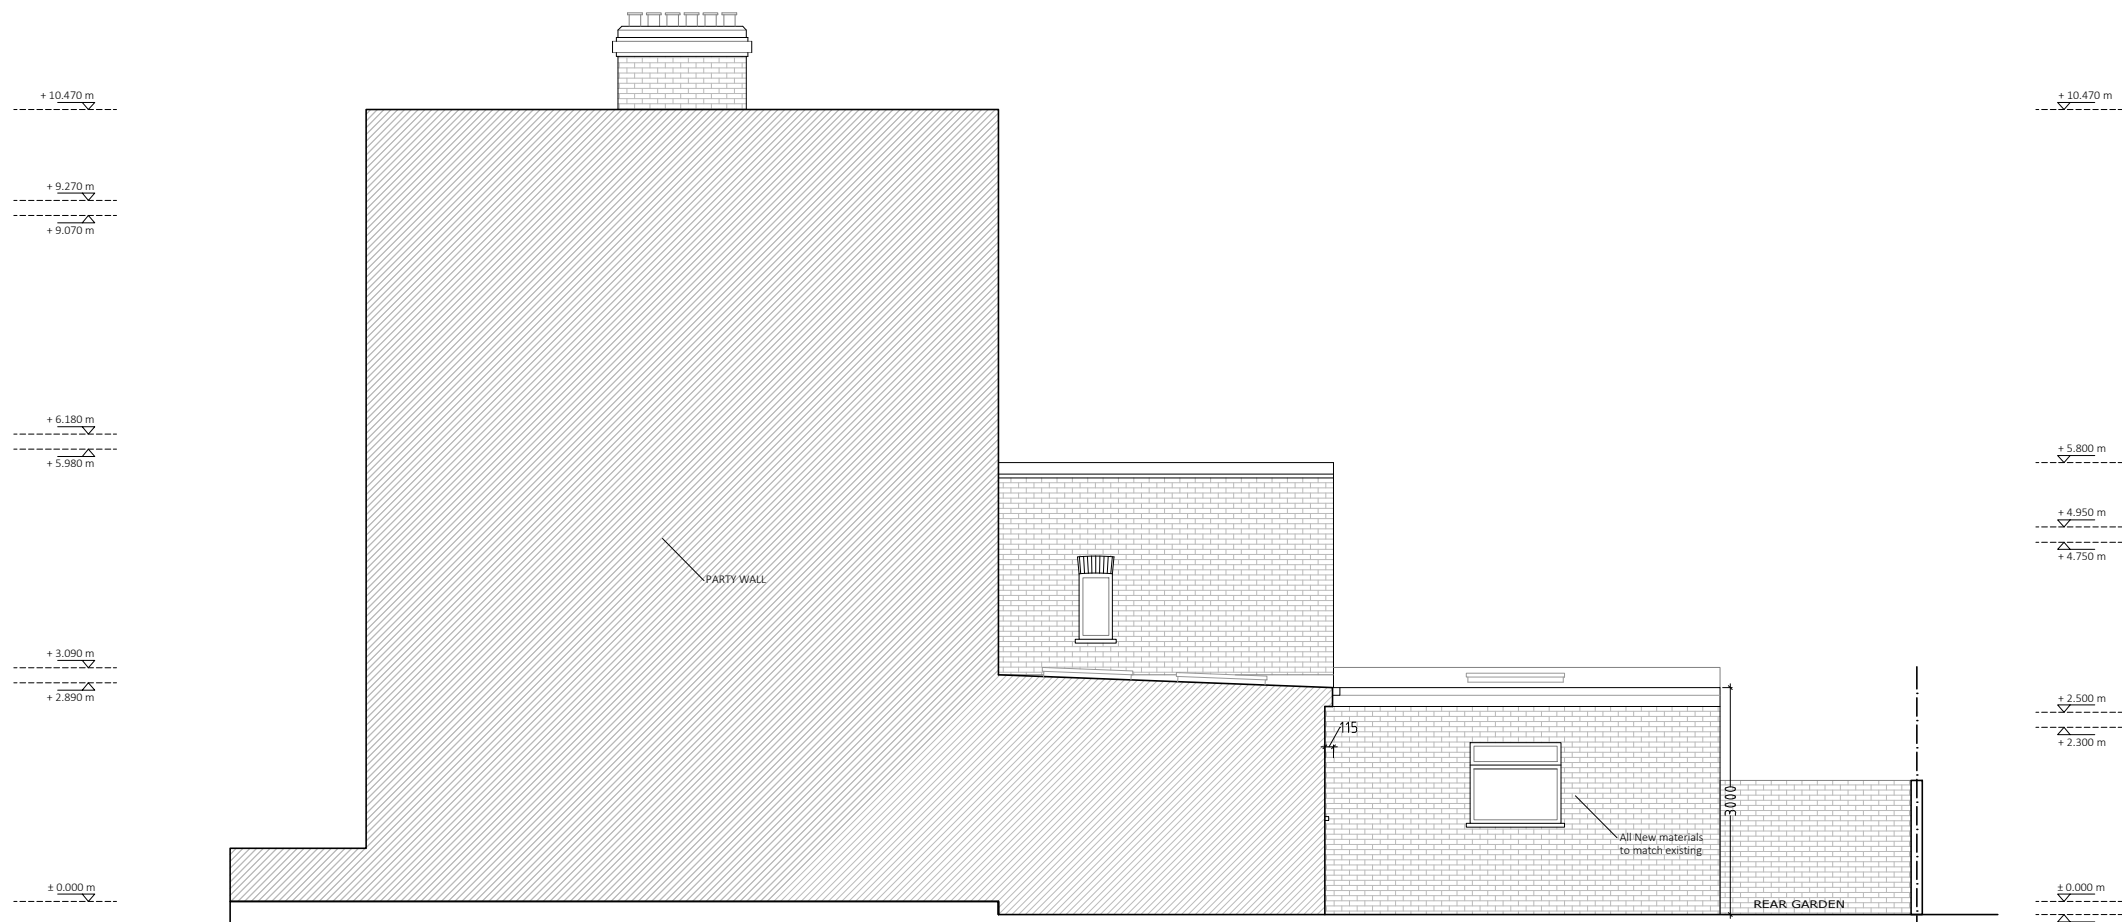

PROPOSED SIDE ELEVATION

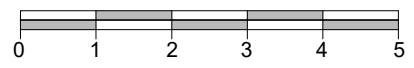

	EXISTING WALL
	PROPOSED NEW WALL
	DEMOLISHED WALL



**PROJECTION ARCHITECTS**  
 7, 30 GLOUCESTER CRESCENT  
 LONDON  
 NW1 7DL  
 TEL. 02078 134592  
 ARCHITECT@PROJECTIONARCHITECTS.COM  
 WWW.PROJECTIONARCHITECTS.COM

**RIBA**  **arb**  
 Chartered Practice Architects Registration Board

**PLEASE NOTE**  
 1. All dimensions to be verified on site.  
 2. All dimensions are in millimeters.  
 3. No work shall commence until all approvals and agreements have been obtained. These include, Planning, Building Regulations, Thames Water and party Wall.  
 4. The Copyright of this drawing belongs to Projection Architects Ltd.

**CLIENT** MS. FLORENCE JOELLE HALFON

**PROJECT**  
**SINGLE STOREY REAR & SIDE EXTENSION**

**ADDRESS** Ground floor flat  
 83 York Way  
 London  
 N7 9QF

**TITLE**  
**Existing & Proposed Side elevation**

<b>DATE</b> 09/10/17	<b>PROJECT NUM:</b> P-17.044
-------------------------	---------------------------------

<b>SCALE</b> 1/100 (@ A3)	<b>DRAWING NUM:</b> A-05
------------------------------	-----------------------------

<b>REV.</b> D	<b>STATUS</b> PL
------------------	---------------------