


KEY

Existing

New

Existing to be removed/demolished

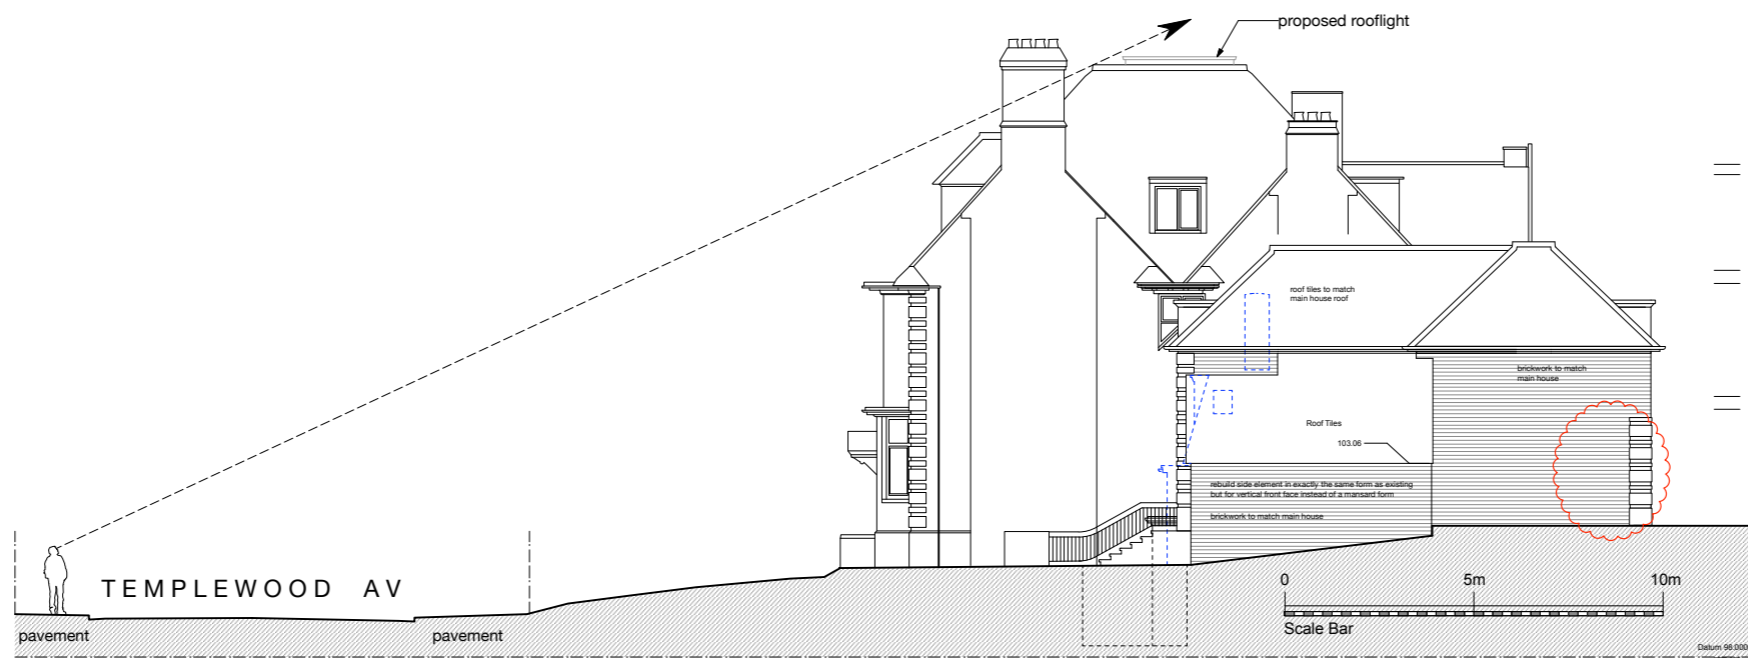

Rev A - Side/rear extension lowered in height 27.09.17
 Rev B - Side extension window noted as being opaque 02.10.17
 Rev C - Side extension window omitted 03.10.17

PROPOSED
Architects
 BROD WIGHT