


proposed rear dormer
with zinc cladding

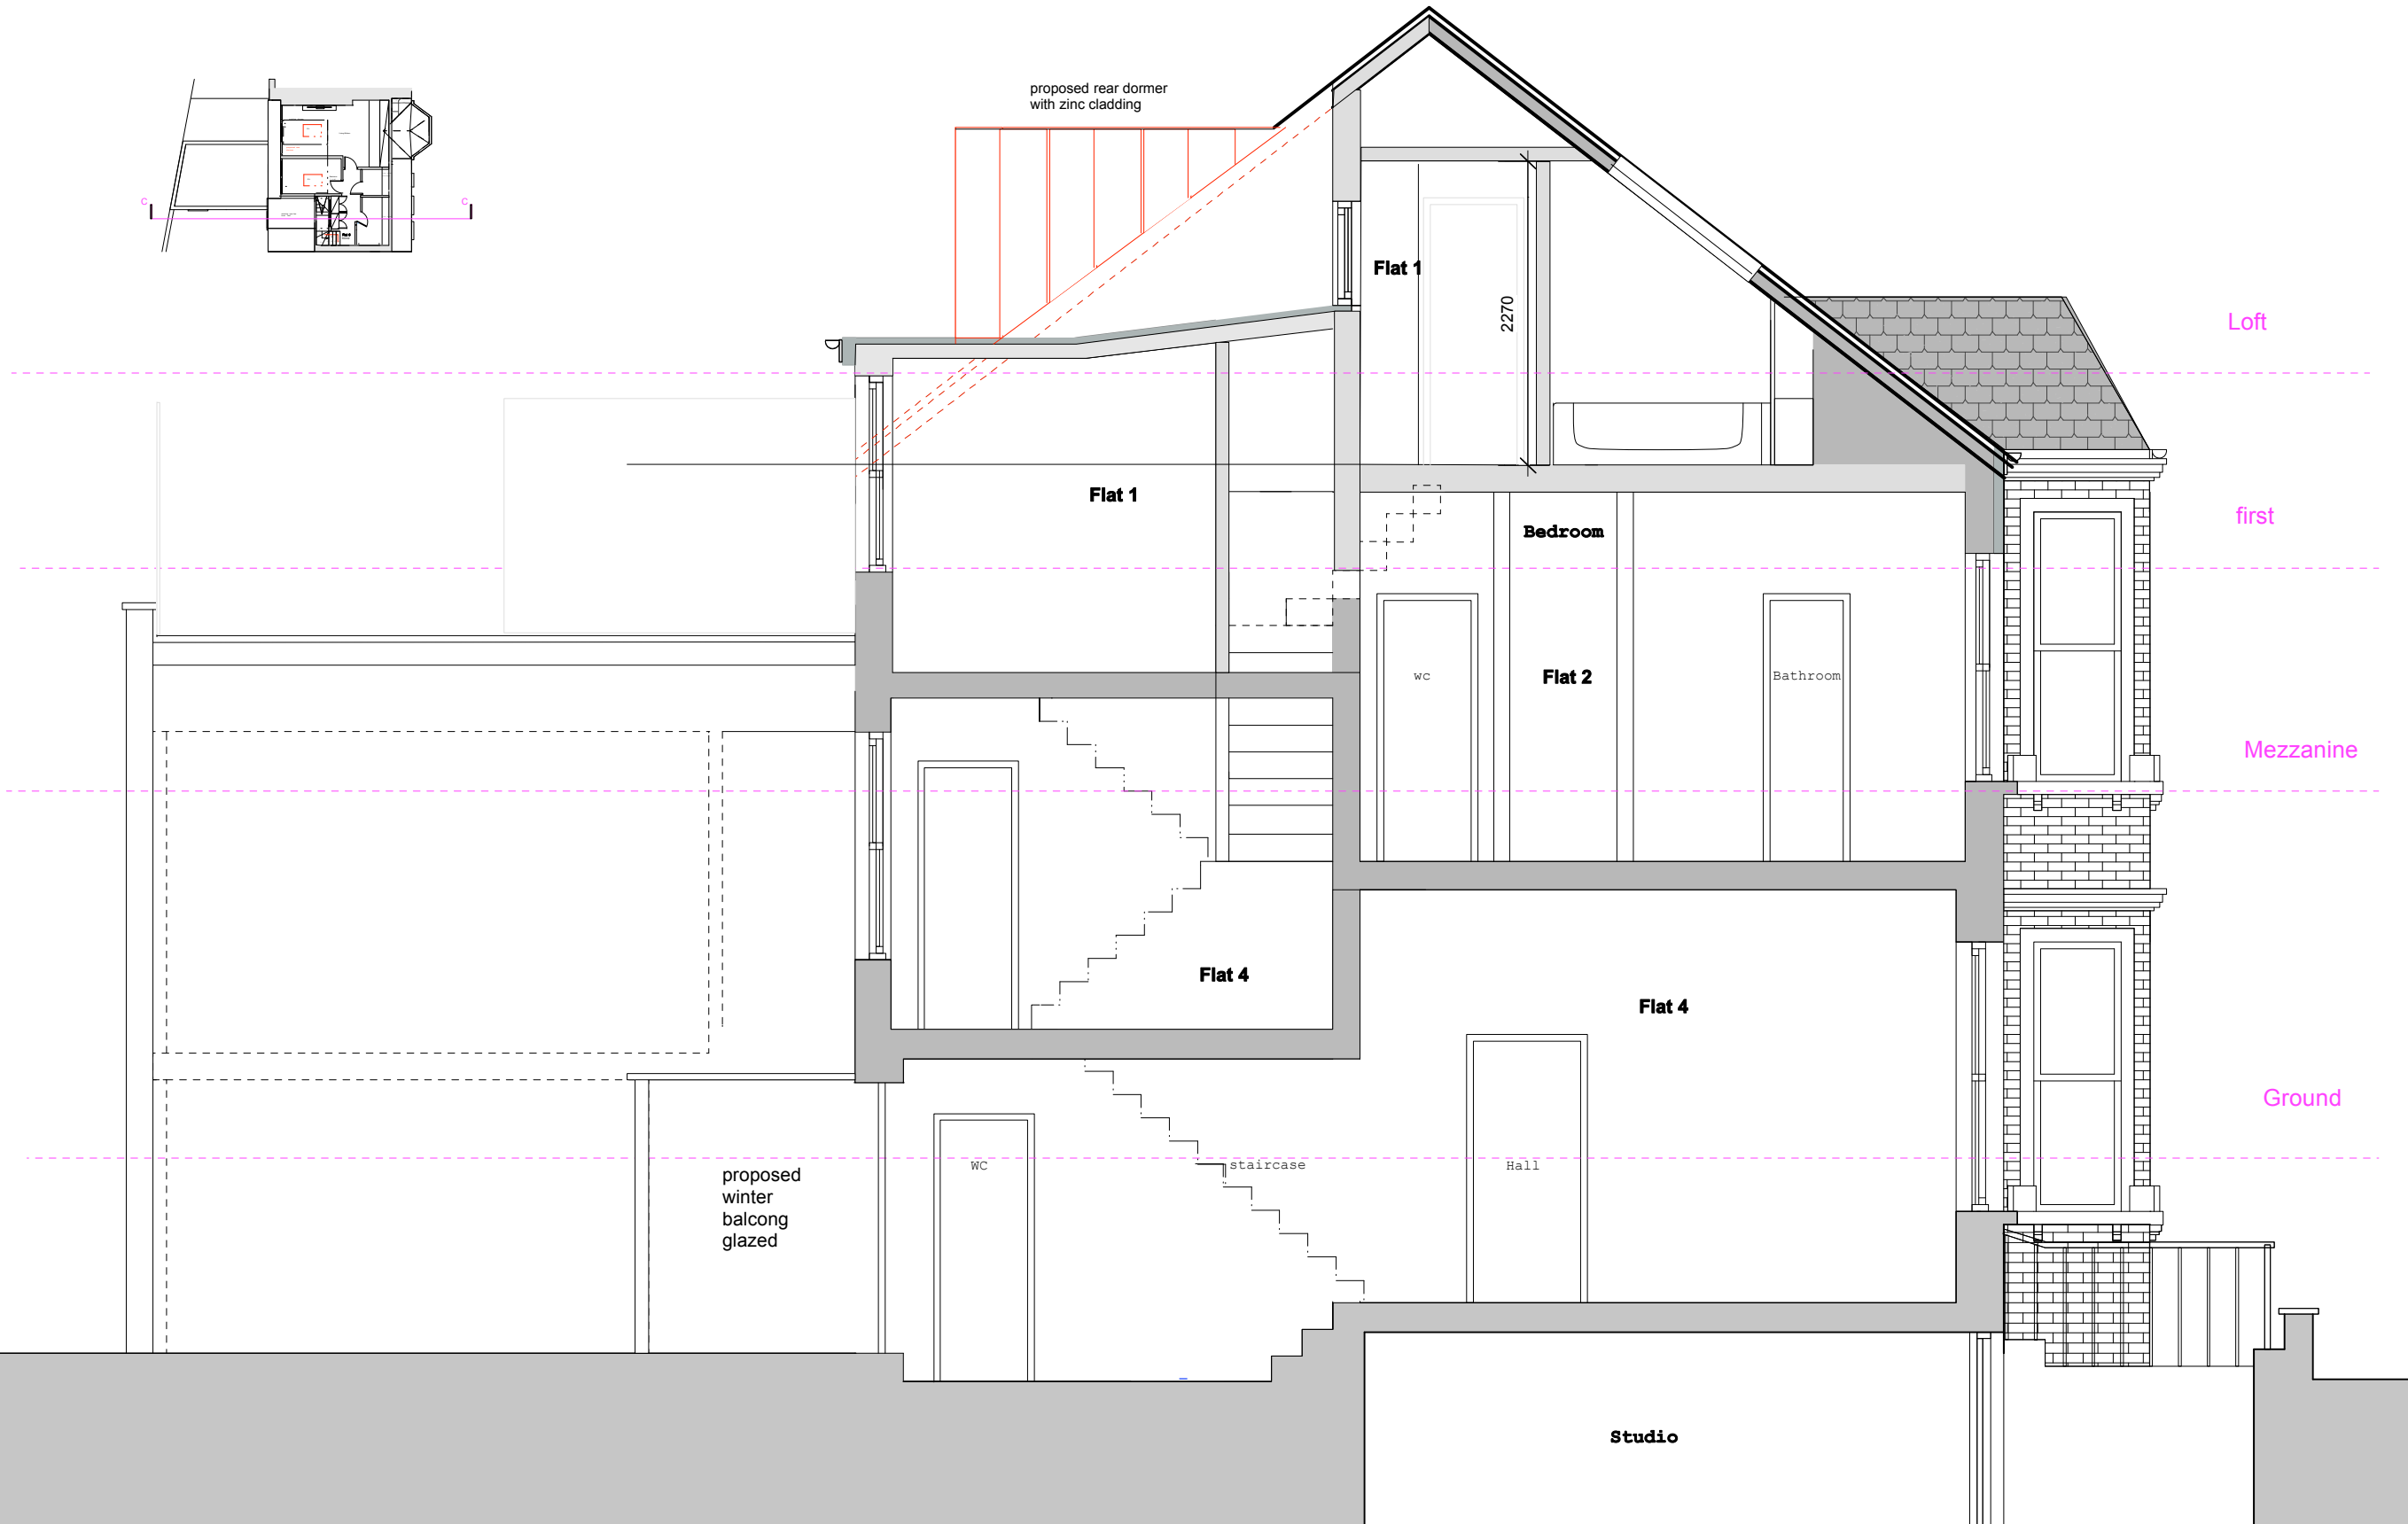

Loft

first


Mezzanine

Ground

Notes

© This drawing remains the property of **Golzari NG Architects**. It should not be reproduced in hard or electronic copies without a prior permission from Golzari-NG Architects.

Drawings are for planning purposes only. These are not construction drawings. I

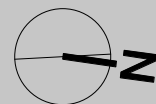

GOLZARI (NG) ARCHITECTS

United House
39-41 North Road
London N7 9DP

+44 (0)2036748462
+44(0)7918197532

Email: info@ngarchitects.co.uk

Project No. NGA1701

**Project
187 Sumatra Road**

**Drawing Title
Proposed Section C-C**

Drawing No. NG14

Scale: 1:50@A3

**Comments/Issue
For Information Only**

Rev	Date	DRAWN
A	26.5.17	
B	21.7.17	
C	26.9.17	