




**1** Location Plan  
1:200

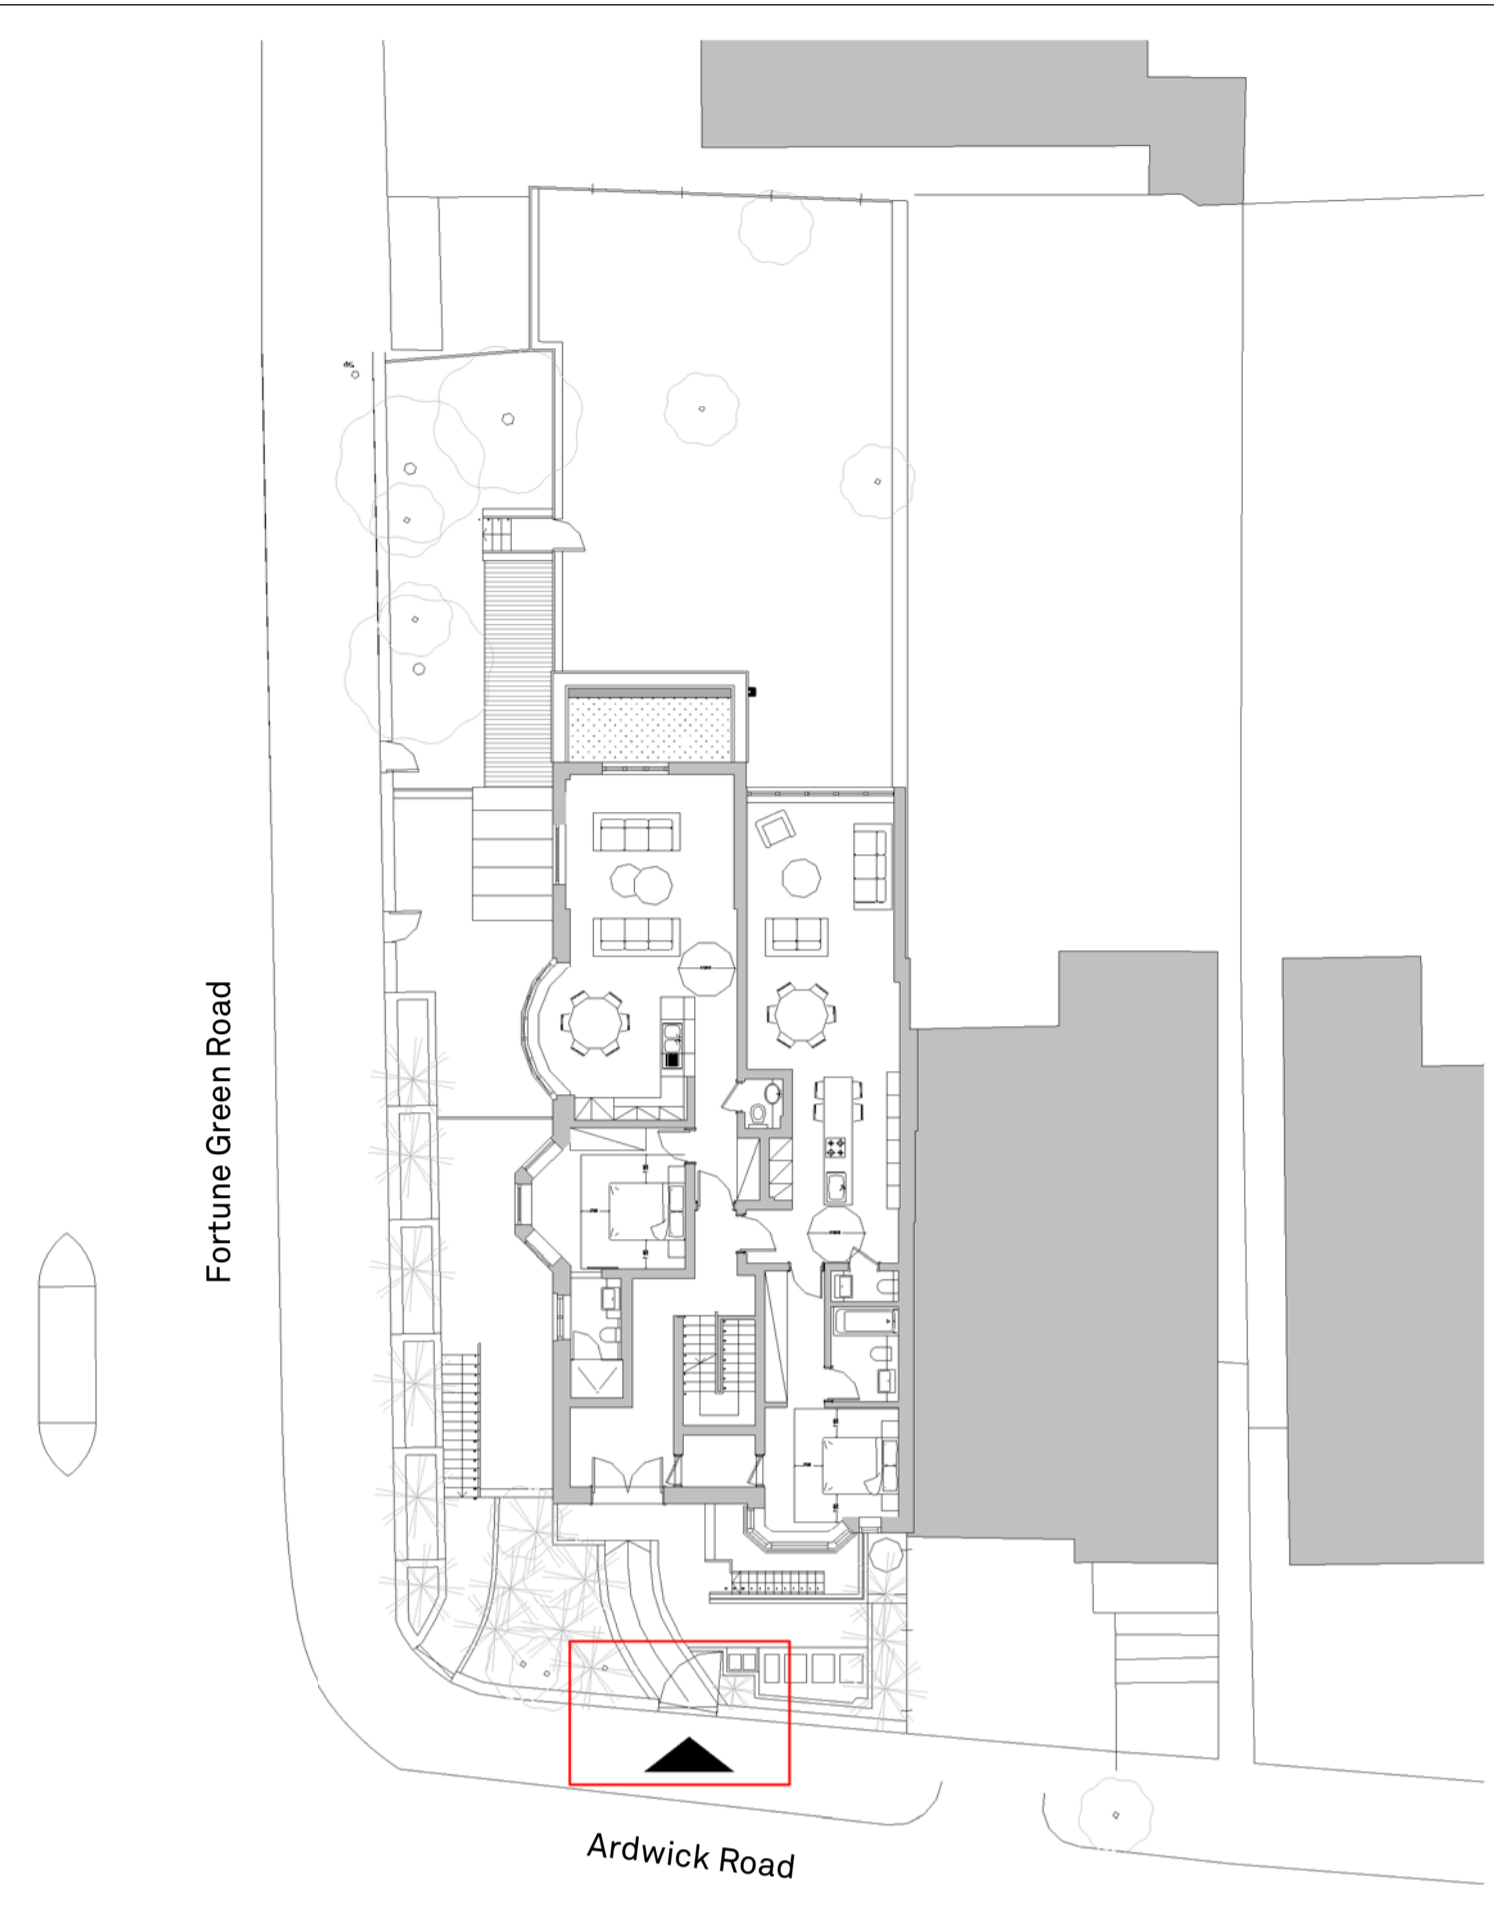


**2** New Entrance Gate - Plan  
1:10

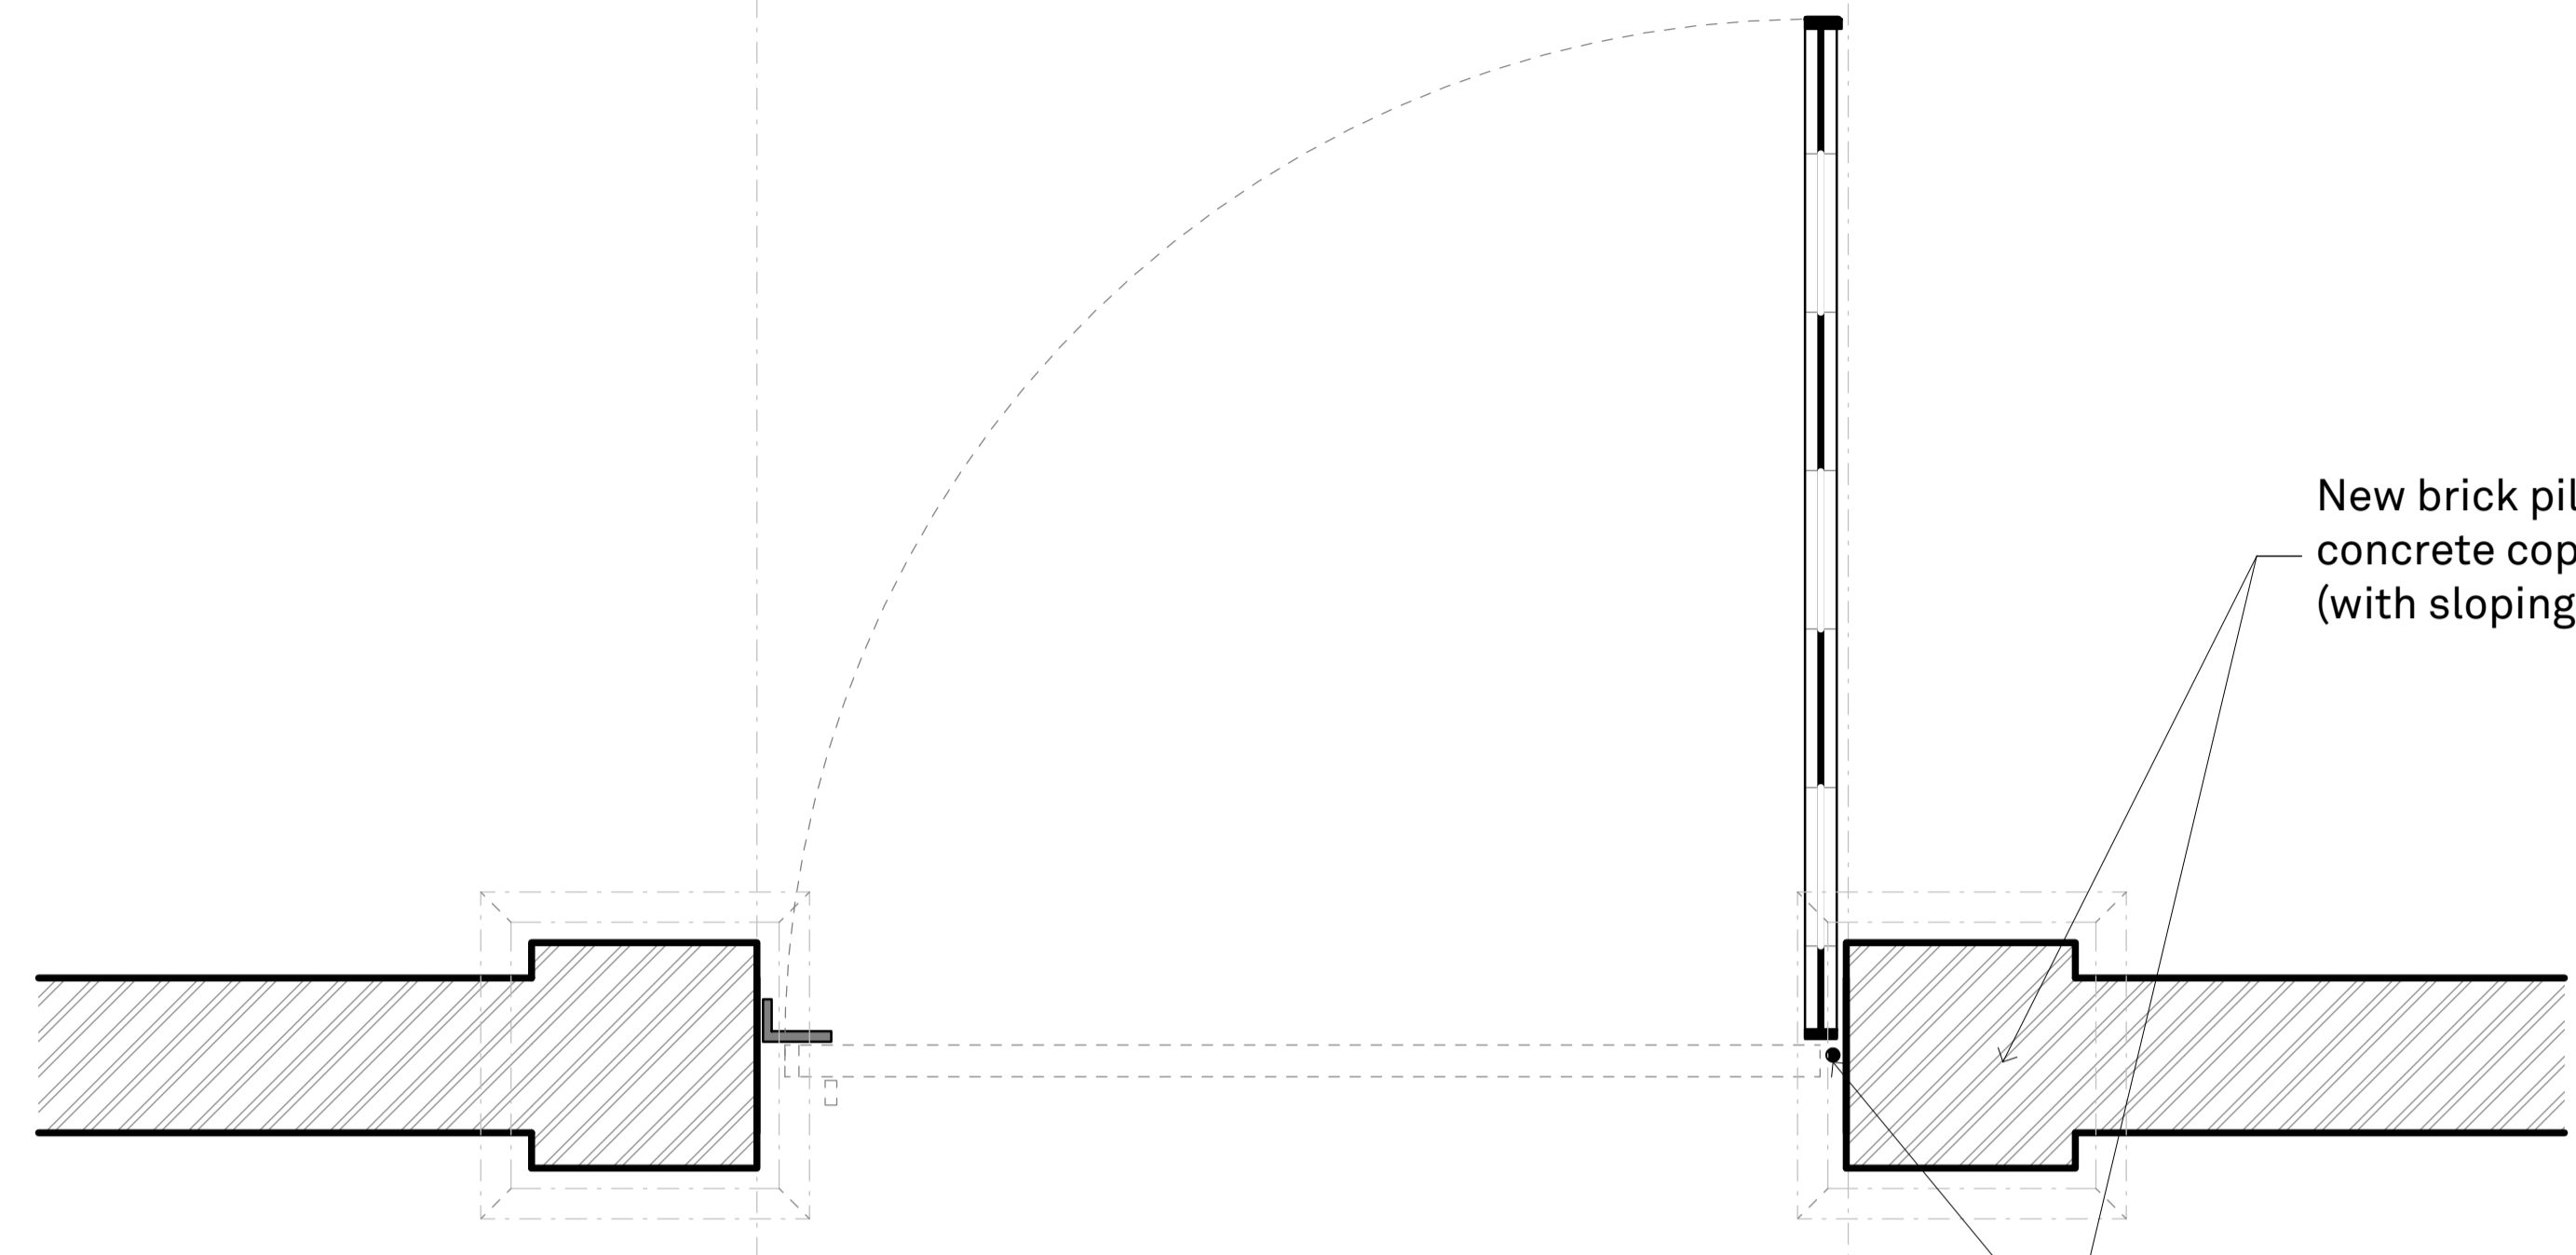

**3** New Entrance Gate - Elevation  
1:10

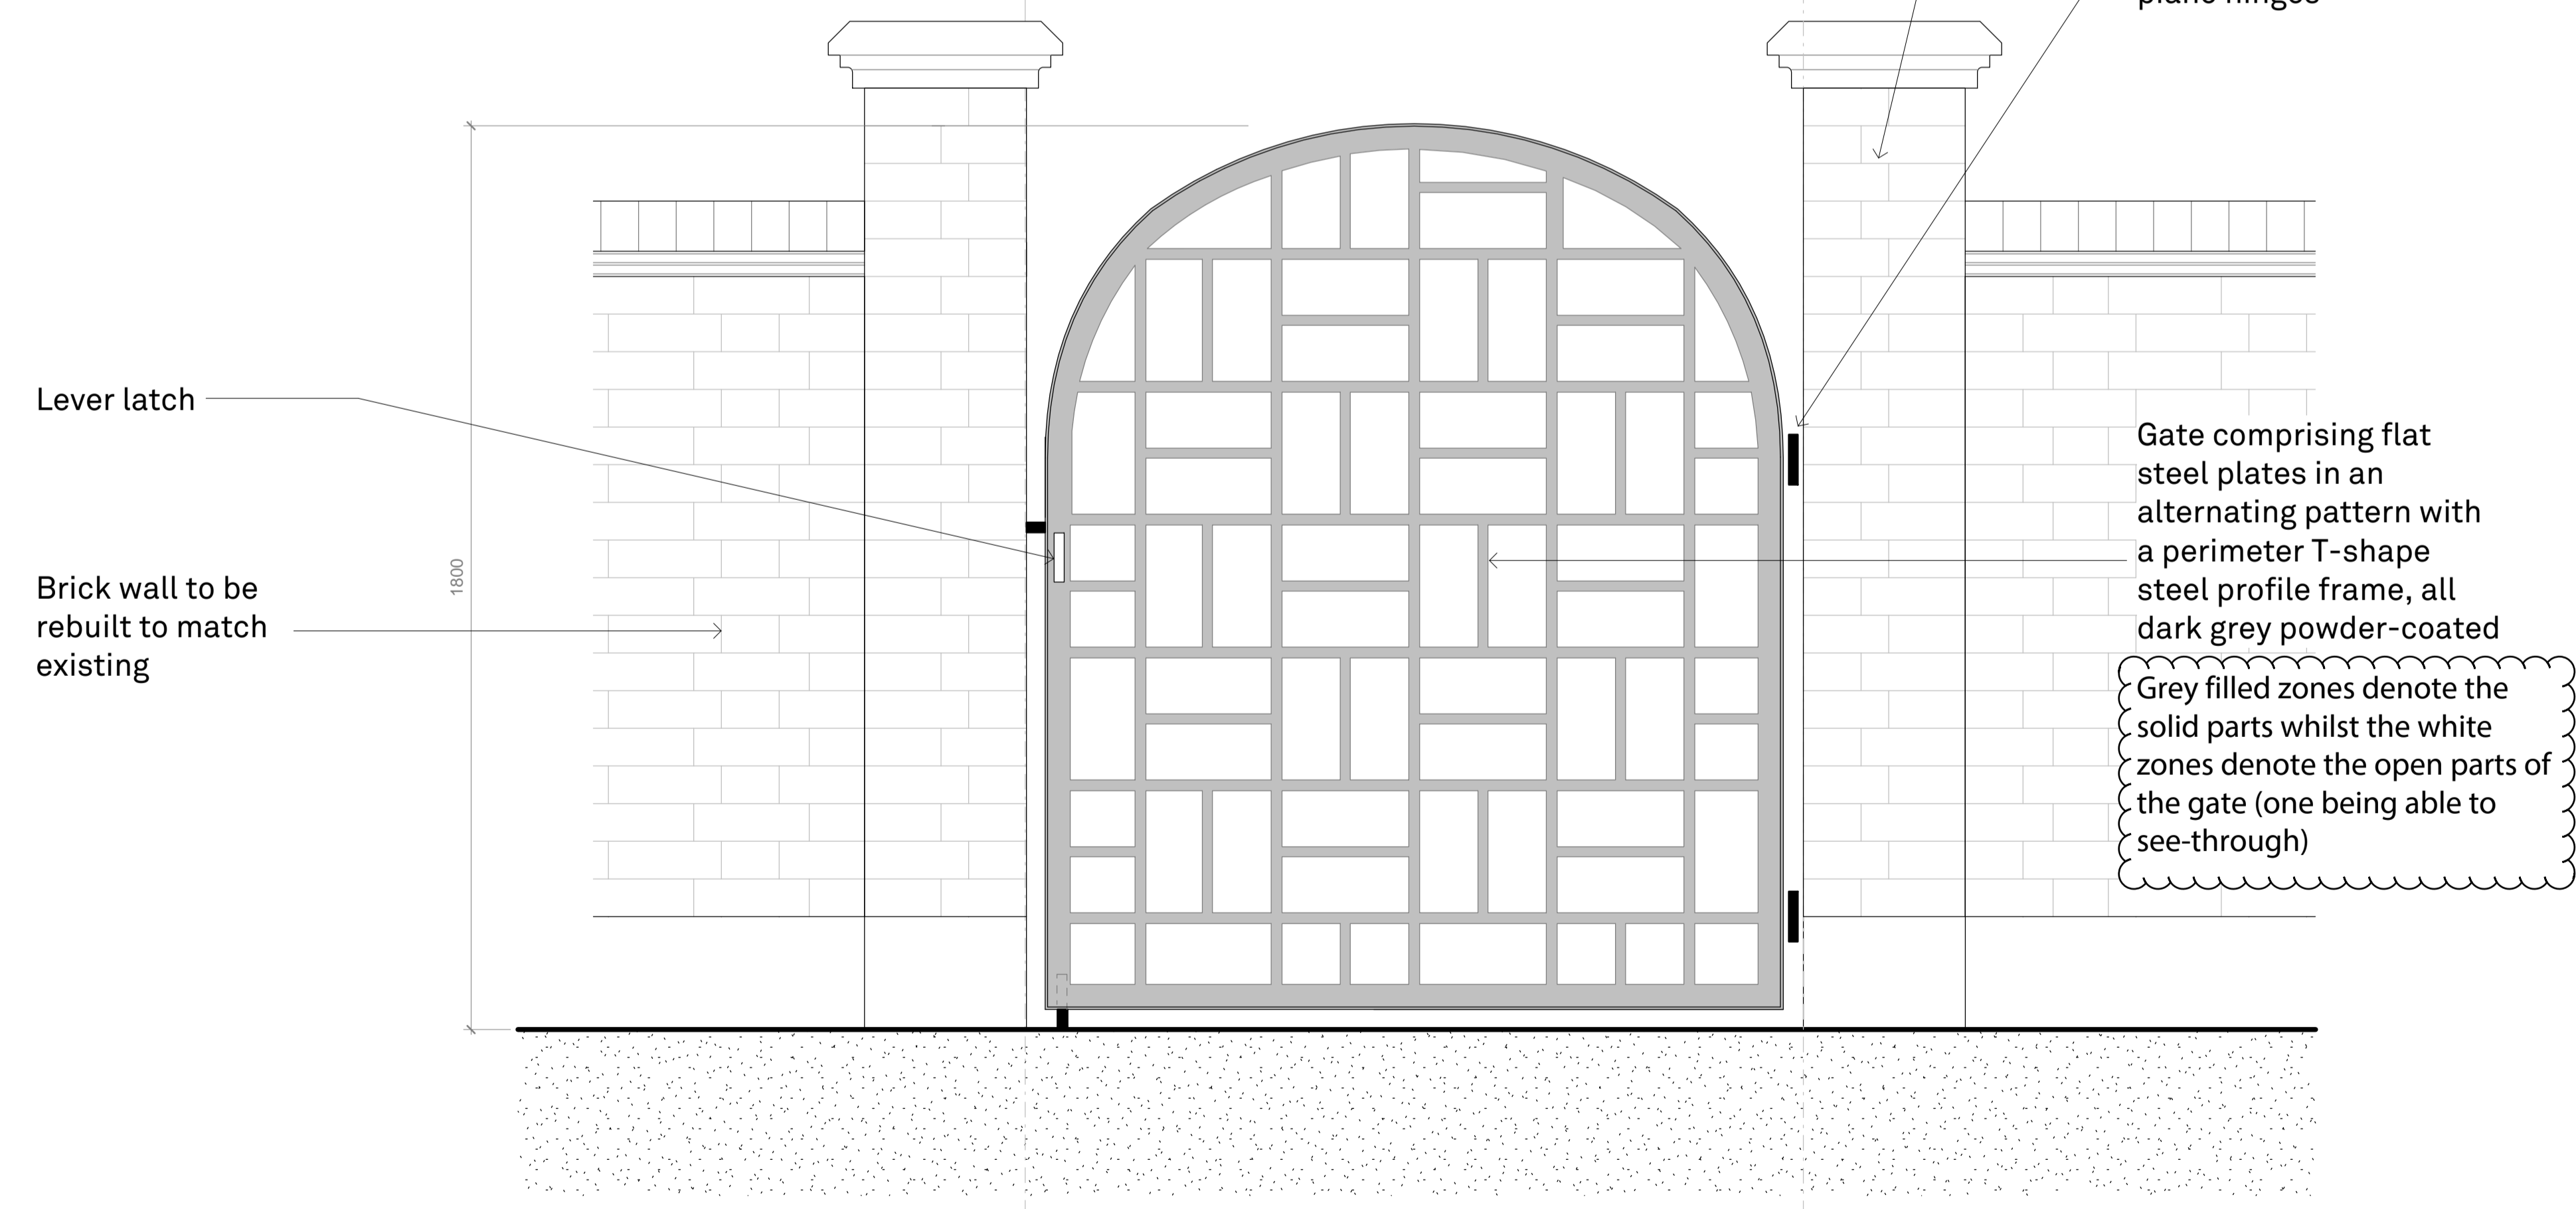

DO NOT SCALE.  
USE FIGURED DIMENSIONS ONLY.  
All dimensions to be verified prior to the commencement of any work or the production of any shop drawing.  
All omissions and discrepancies to be reported to the Architect immediately.  
This drawing is to be read in conjunction with all related Architect's and Engineer's drawings and any other relevant information.  
For all detailed construction, fixtures and finishes information, refer to specification.

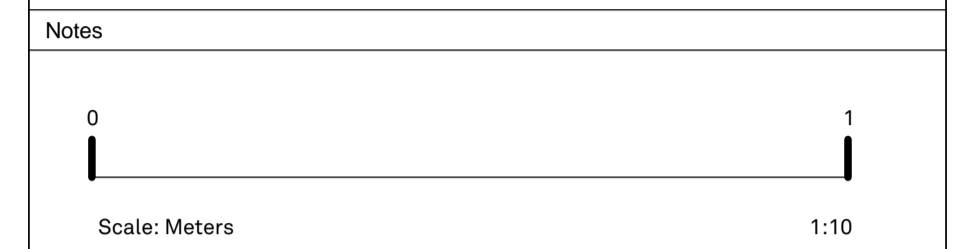


Revision Description	Date	Rev
Planning Condition Discharge	27/09/2017	-

Key

Gate comprising flat steel plates in an alternating pattern with a perimeter T-shape steel profile frame, all dark grey powder-coated

Grey filled zones denote the solid parts whilst the white zones denote the open parts of the gate (one being able to see-through)

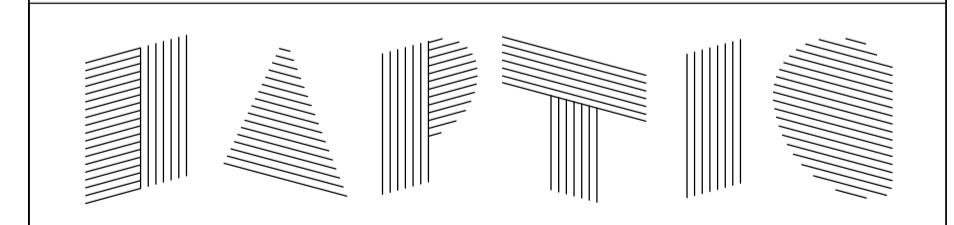

74-77 White Lion Street London N1 9PF  
+44 (0) 207 099 2933  
studio@hapticarchitects.com  
www.hapticarchitects.com

Project  
1 Ardwick Road

Drawing  
Proposed New Entrance Gate  
Discharge of Condition 2017/3253/P - Condition 5

Status  
Planning Application

Drawn/Checked by	Date	Scale
AL/DA	27/09/17	1:10 @ A1
Project No.	Drawing No.	Rev
233	HA-233-P-20-600	-