

REAR NON-HISTORIC REAR EXTENSIONS NOW DEMOLISHED

NO CHANGES PROPOSED TO MAIN BUILDING.
WORKS REMAIN AS APPROVED UNDER LPA REFS:
2016/0495/L & 2016/0153/P



03 EXISTING HALF-WAY: GENERAL ARRANGEMENT PLAN 03
Scale 1:50 (@A1 SIZE)

02.10.17 ISSUE FOR PLANNING & LISTED BUILDING CONSENT

| rev | date | reason | by |
|-----|------|--------|----|
| | | | |



Unit 6: Masons Yard
177 Westbourne Street t: +44 (0) 1273 201 830
Hove e: steve@searyarchitects.co.uk
East Sussex BN3 5FB w: www.searyarchitects.co.uk

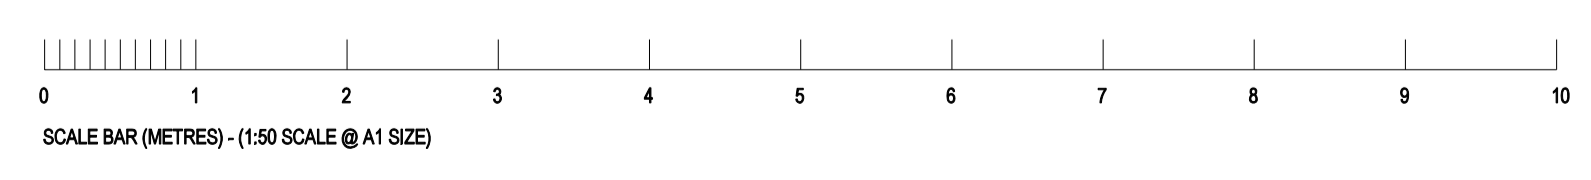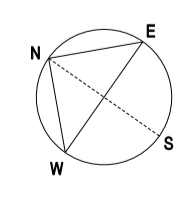

| | |
|-------------|---|
| project: | Montana Hotel: 15-18 Argyle Square, Kings Cross, London, WC1H 8AS |
| client: | The St. Pancras Hotel Group |
| dwg title: | Existing Halfway Floor: GA Plan 03 |
| dwg no: | 15-01-03 |
| scale: | 1:50 (@A1 SIZE) |
| project no: | 1814 |
| rev: | |
| date: | 02.10.17 |
| status: | PLANNING & LBC |