

04 EXISTING FIRST FLOOR: GENERAL ARRANGEMENT PLAN 04
Scale 1:50 (@A1 SIZE)



REAR NON-HISTORIC REAR EXTENSIONS NOW DEMOLISHED

NO CHANGES PROPOSED TO MAIN BUILDING.
WORKS REMAIN AS APPROVED UNDER LPA REF'S:
2016/0495/L & 2016/0153/P

rev	date	reason	by
02.10.17		ISSUE FOR PLANNING & LISTED BUILDING CONSENT	



Unit 6: Masons Yard
177 Westbourne Street t: +44 (0) 1273 201 830
Hove e: steve@searyarchitects.co.uk
East Sussex BN3 5FB w: www.searyarchitects.co.uk

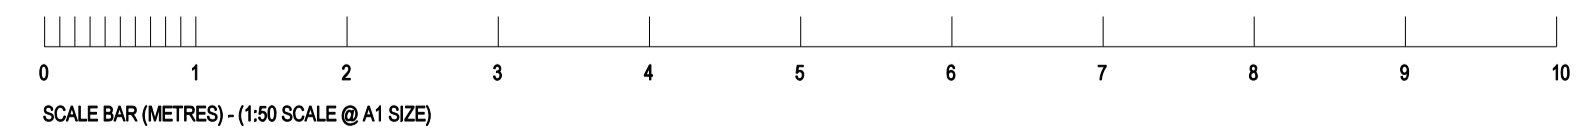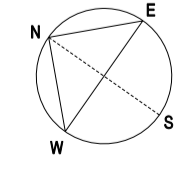

project:	Montana Hotel: 15-18 Argyll Square, Kings Cross, London, WC1H 8AS
client:	The St. Pancras Hotel Group
dwg title:	Existing First Floor: GA Plan 04
dwg no:	15-01-04
scale:	1:50 (@A1 SIZE)
project no:	1814
rev:	
date:	02.10.17
status:	PLANNING & LBC