



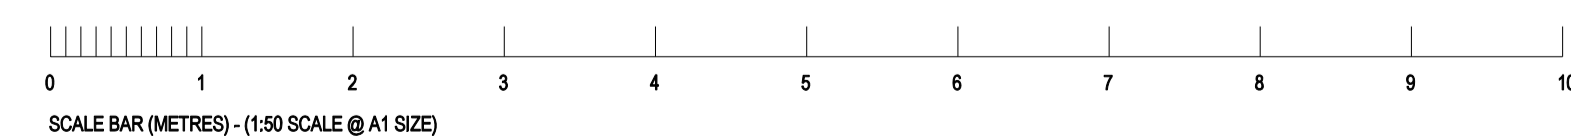

REAR EXTENSIONS TO BE REBUILT AS PER 2016/0495/L & 2016/0153/P

NO CHANGES PROPOSED TO MAIN BUILDING.
WORKS REMAIN AS APPROVED UNDER LPA REF'S:
2016/0495/L & 2016/0153/P

02 PROPOSED GROUND FLOOR: GENERAL ARRANGEMENT PLAN 02
Scale 1:50 (@A1 SIZE)

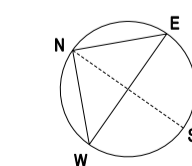

02.10.17 ISSUE FOR PLANNING & LISTED BUILDING CONSENT
rev date reason by



Unit 6: Masons Yard
177 Westbourne Street t: +44 (0) 1273 201 830
Hove e: steve@searyarchitects.co.uk
East Sussex BN3 5FB w: www.searyarchitects.co.uk

project: Montana Hotel: 16-18 Argyle Square, Kings Cross, London, WC1H 8AS
client: The St. Pancras Hotel Group
dwg title: Proposed Ground Floor: GA Plan 02
dwg no: 15-11-02 rev:
scale: 1:50 (@A1 SIZE) date: 02.10.17
project no: 1814 status: PLANNING & LBC