



Notes:


1. Existing structure for landing retained.
2. Existing entrance door retained.
3. New glass balustrade and stainless steel handrail to match existing adjacent (behind - shown dashed).
4. Existing landing and glass balustrade retained.

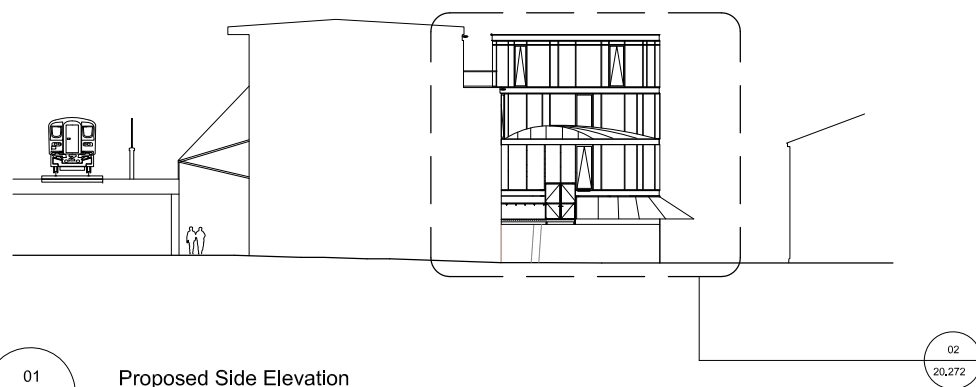

01 Proposed Side Elevation
20.272 Scale 1:500 @ A3

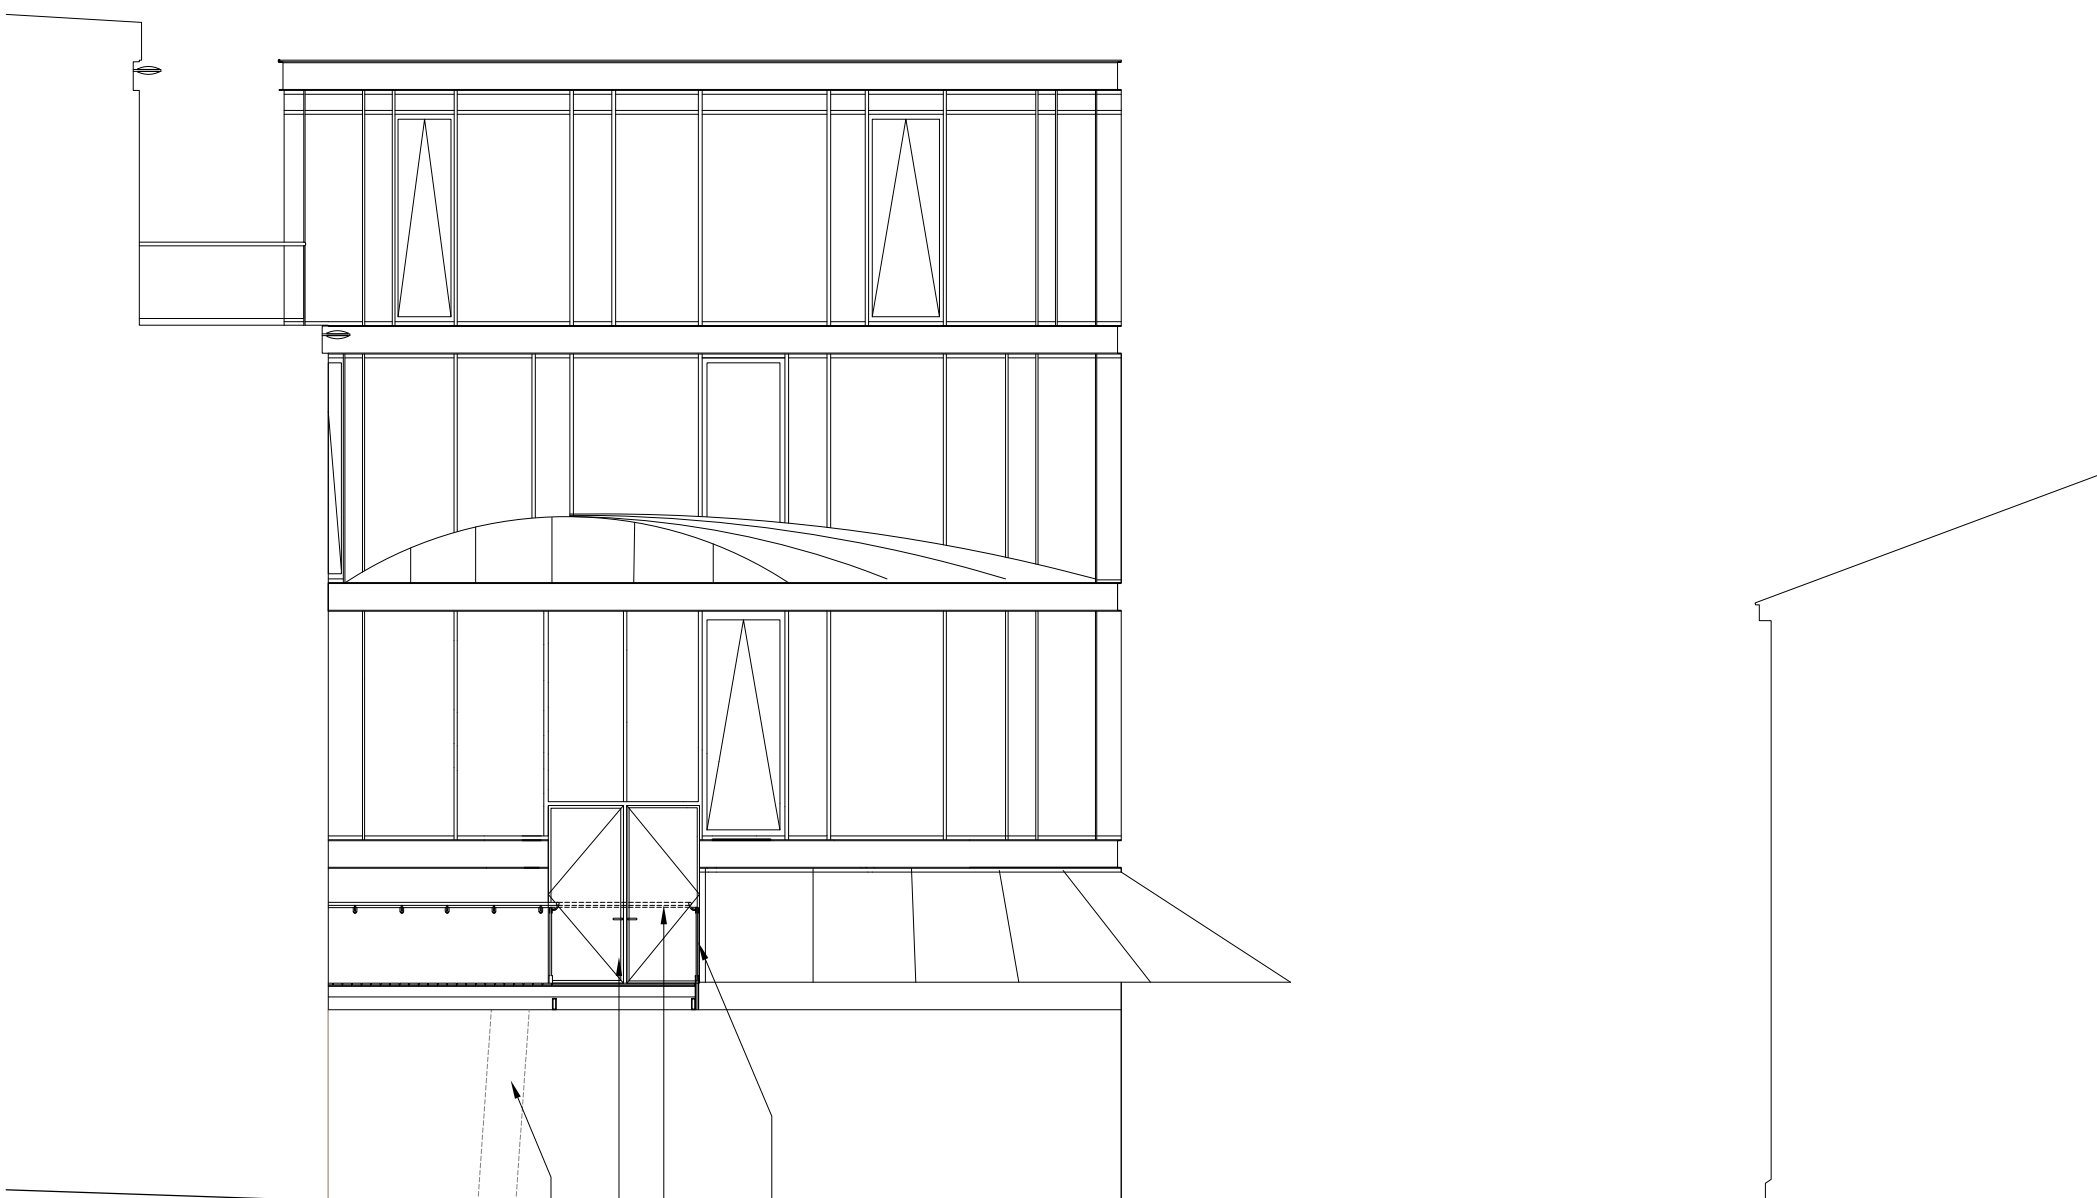

02 Proposed Side Elevation
20.272 Scale 1:100 @ A3

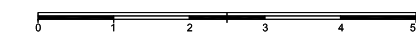

For Planning

Rev.	Description.	By	Date
P1	Issued for Planning	TJ	29.09.17

Client

Stanley Sidings

Project

Camden Market Buildings A&B

Title

Proposed Elevation Side

Project No.	Drawing No.	Rev.
1629.2	20.272	P1
Scale	1:50 @ A1	1:100 @ A3
Drawn	Checked	Date
PP	TJ	24.02.17

Do not scale from this drawing. The Contractor is to take and check all dimensions on site before work commences. Discrepancies must be reported to the Architect. Subcontractors must verify all dimensions on site before making a shop drawing or commencing manufacturing. This drawing is copyright. ©