




01 EXISTING STREET ELEVATION  
MS 700 SCALE: 1:100 @ A1

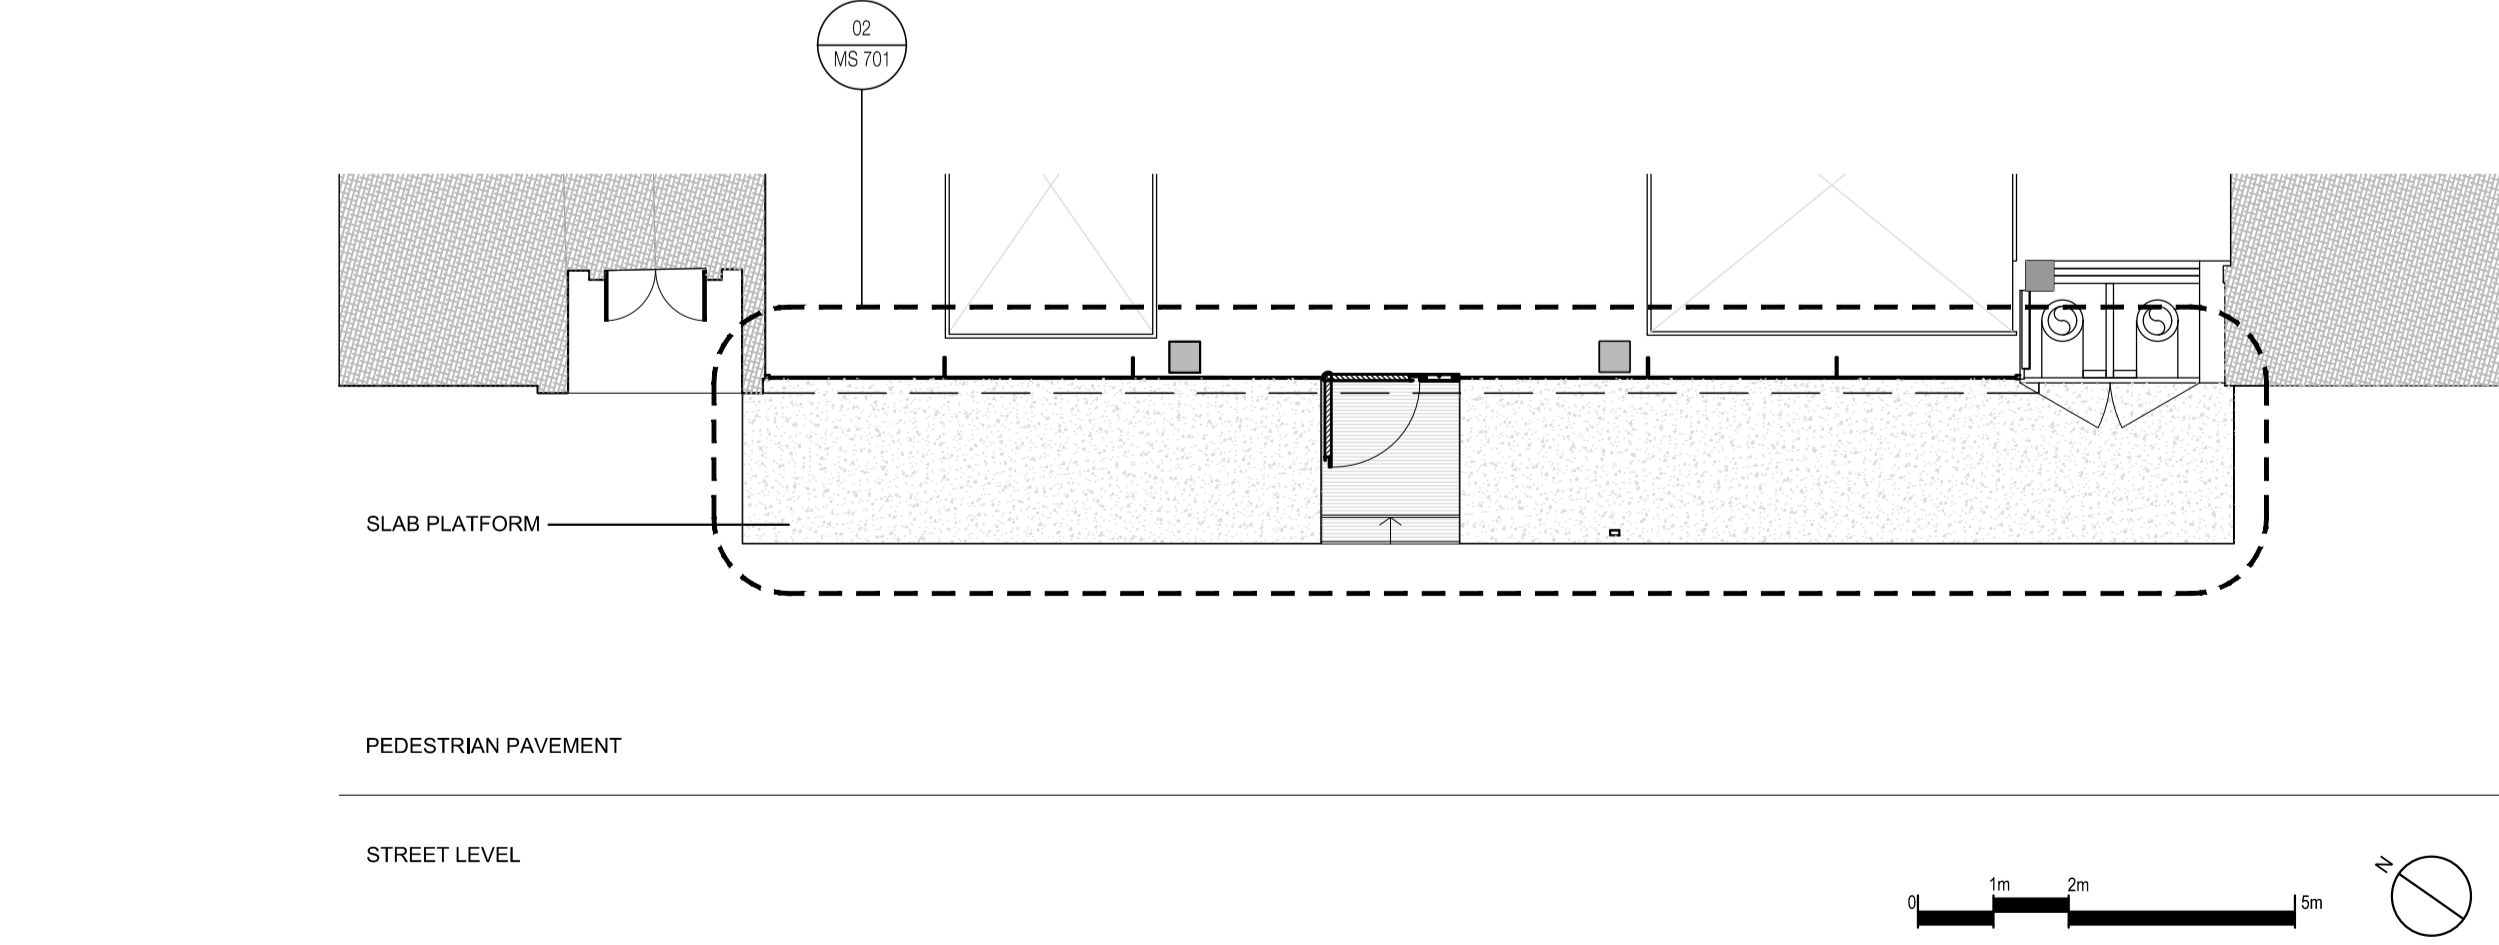


02 EXISTING STREET PLAN  
MS 700 SCALE: 1:100 @ A1

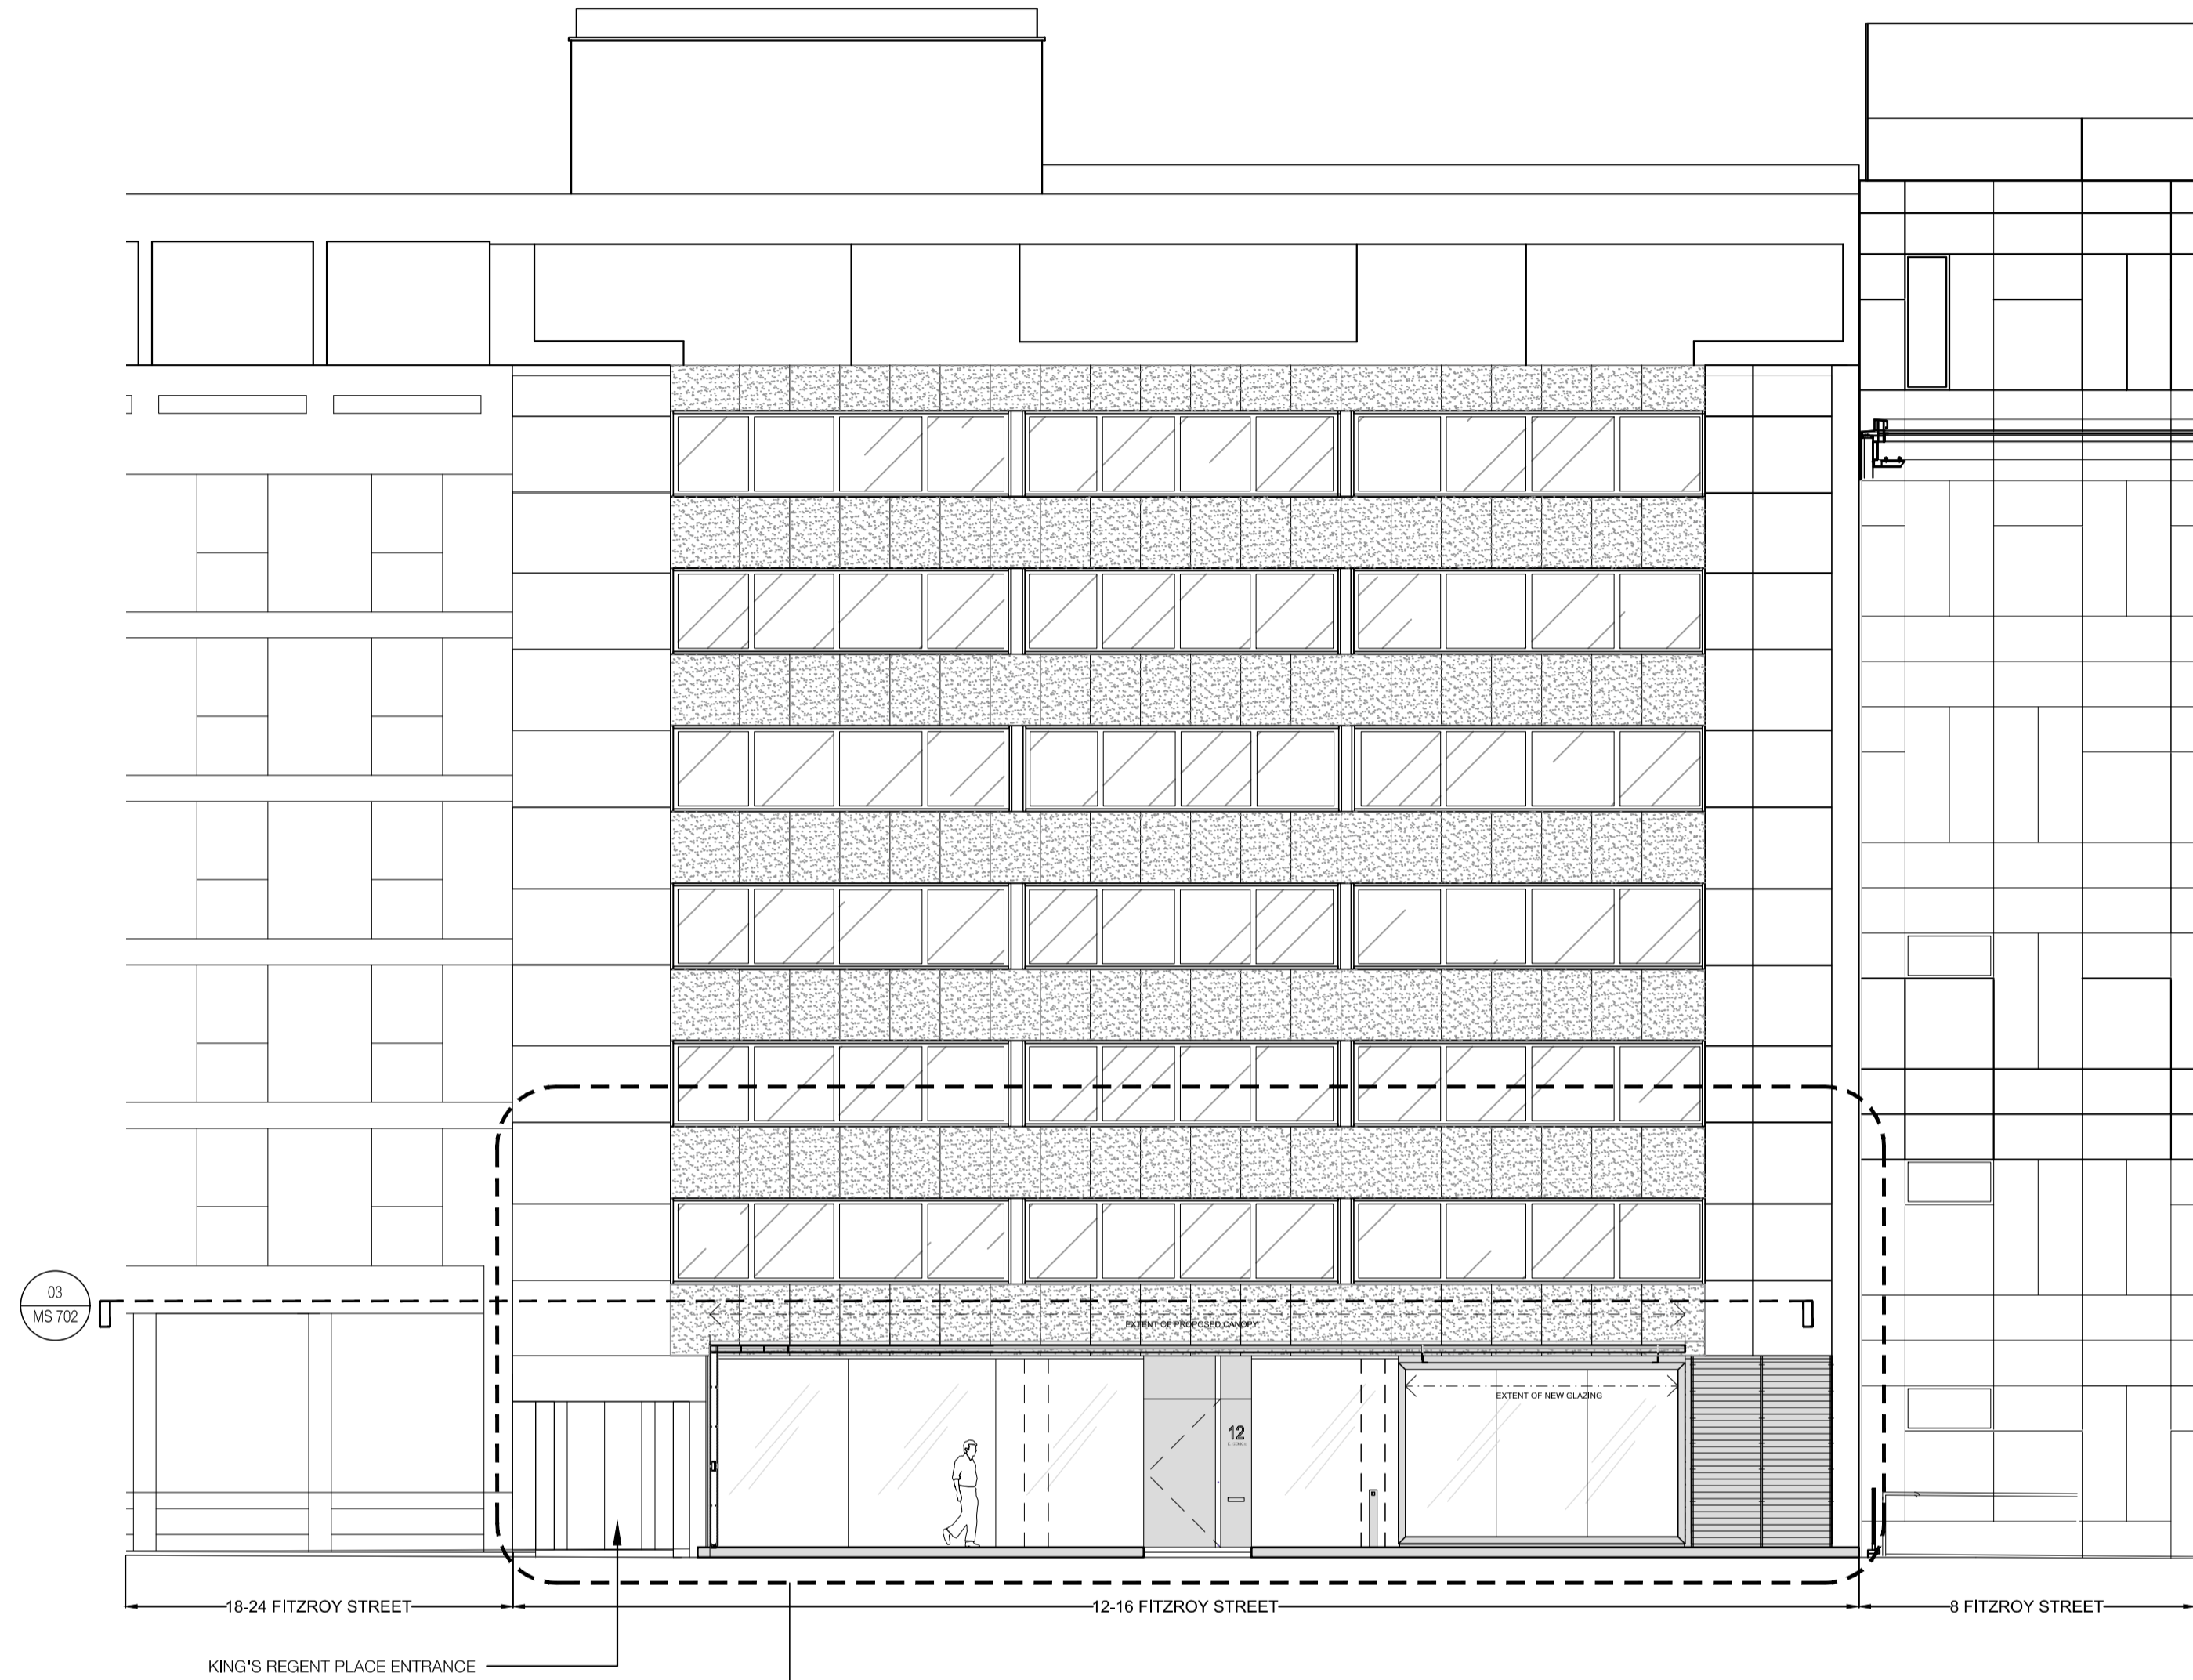

03 PROPOSED STREET ELEVATION  
MS 700 SCALE: 1:100 @ A1

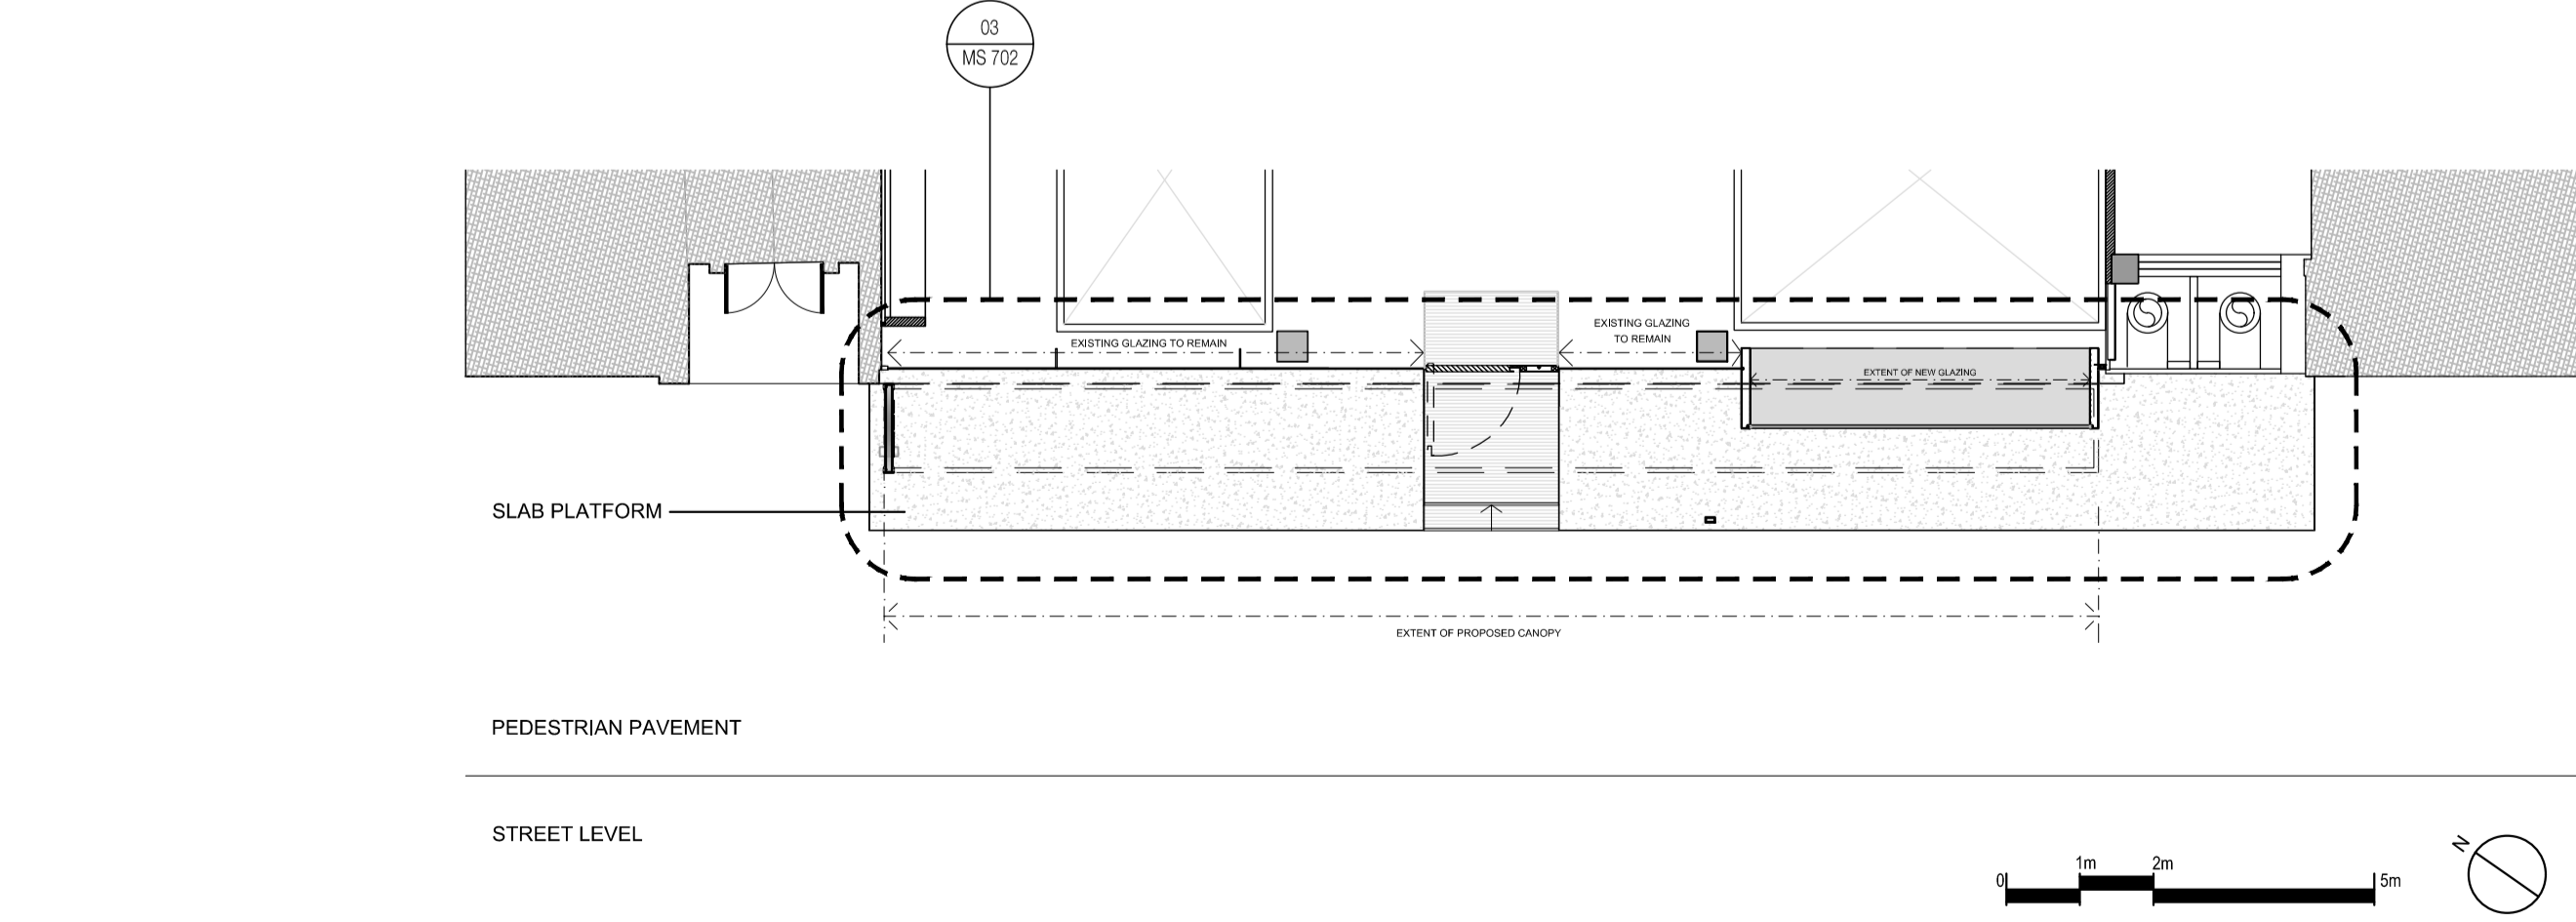

04 PROPOSED STREET PLAN  
MS 700 SCALE: 1:100 @ A1

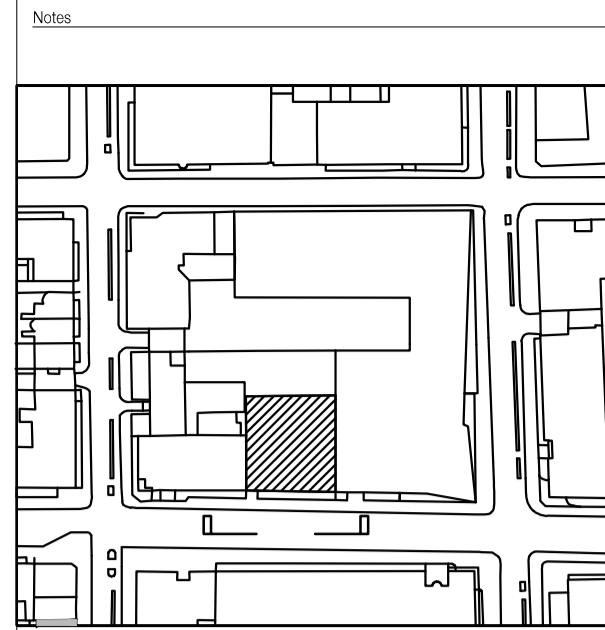

SITE BLOCK KEY PLAN

- EXISTING
- 1) TO BE READ IN CONJUNCTION WITH MOREYSMITH DRAWINGS MS 700, 701, 703 & 704 AND FINISHES SCHEDULE.
- 2) DRAWING TO BE READ IN CONJUNCTION WITH STRUCTURAL ENGINEER'S DRAWINGS AND SPECIFICATIONS.
- 3) DETAILS SUBJECT TO DEVELOPMENT BY SPECIALIST CONTRACTOR - FABRICATION DRAWINGS AND CALCULATIONS TO BE ISSUED TO MS AND STRUCTURAL ENGINEER FOR APPROVAL PRIOR TO MANUFACTURE.

Rev	Date	Revisions	By	Checked
P1	06.10.17	ISSUED FOR PLANNING	KC	MT

**eySmith**  
**MoreySmith**  
**nith**

24 Marlborough Road  
London SE1 1HR  
Telephone 020 7089 1470  
Fax 020 7378 1274  
Email info@morey.co.uk  
www.moreysmith.com

FOR PLANNING  
JOB 188  
ERGONOM SHOWROOM  
12 FITZROY STREET  
LONDON

Drawing title  
EXISTING & PROPOSED STREET  
PLANS & ELEVATIONS

Date OCT 2017 Job no. 539 Drawing no. MS 700 Rev. P1

Scale 1:100@A1 Drawn by SS/KC Checked MT  
Drawing not to be scaled. (Except for Planning Purposes)  
All dimensions to be checked on site, any discrepancies must be reported to the designer immediately. ©MoreySmith