




01 DETAILED ELEVATION OF PROJECTING GLAZING
SCALE: 1:20 @ A1

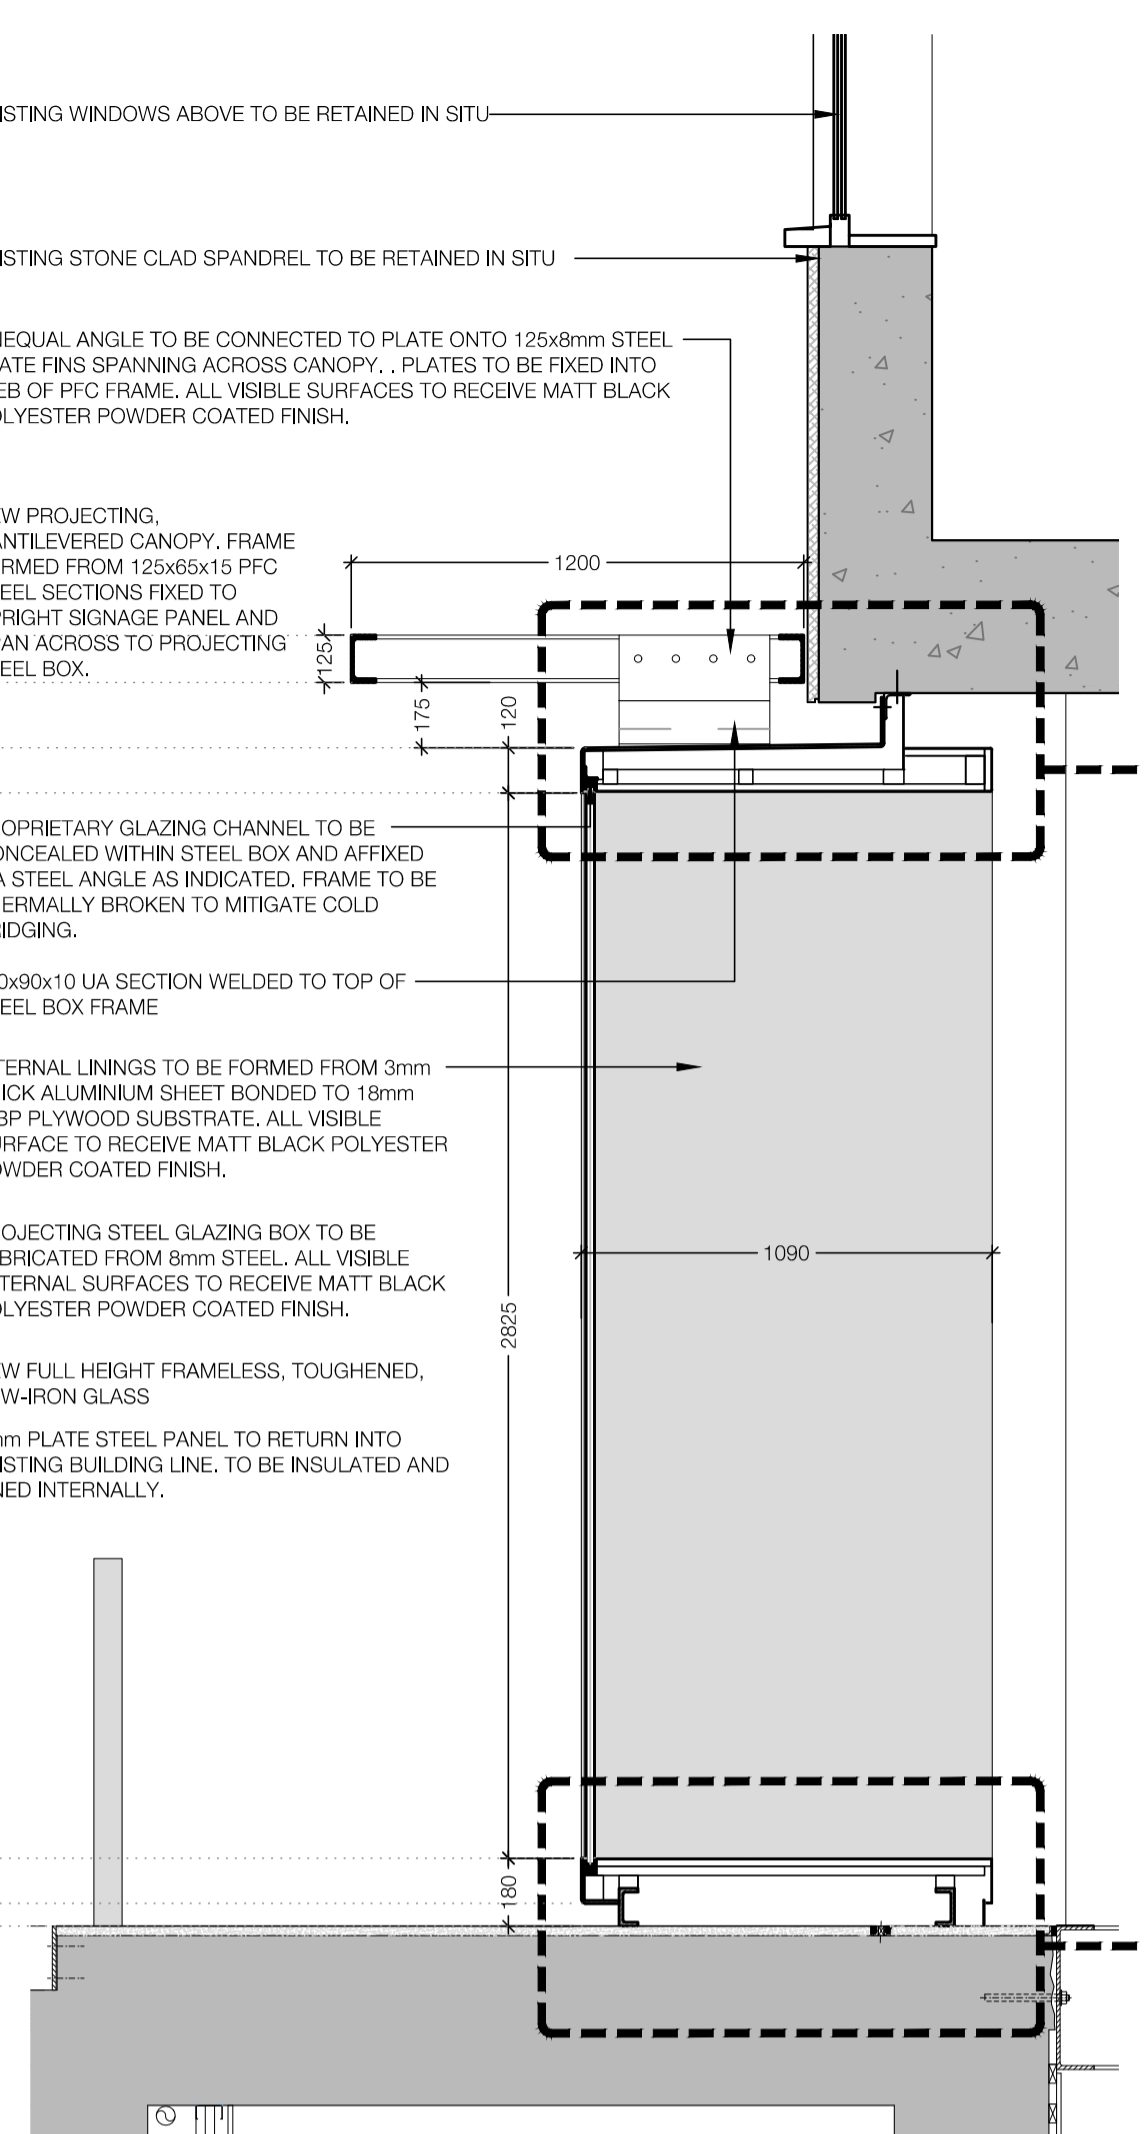


02 VERTICAL SECTION THROUGH PROJECTING GLAZING
SCALE: 1:20 @ A1

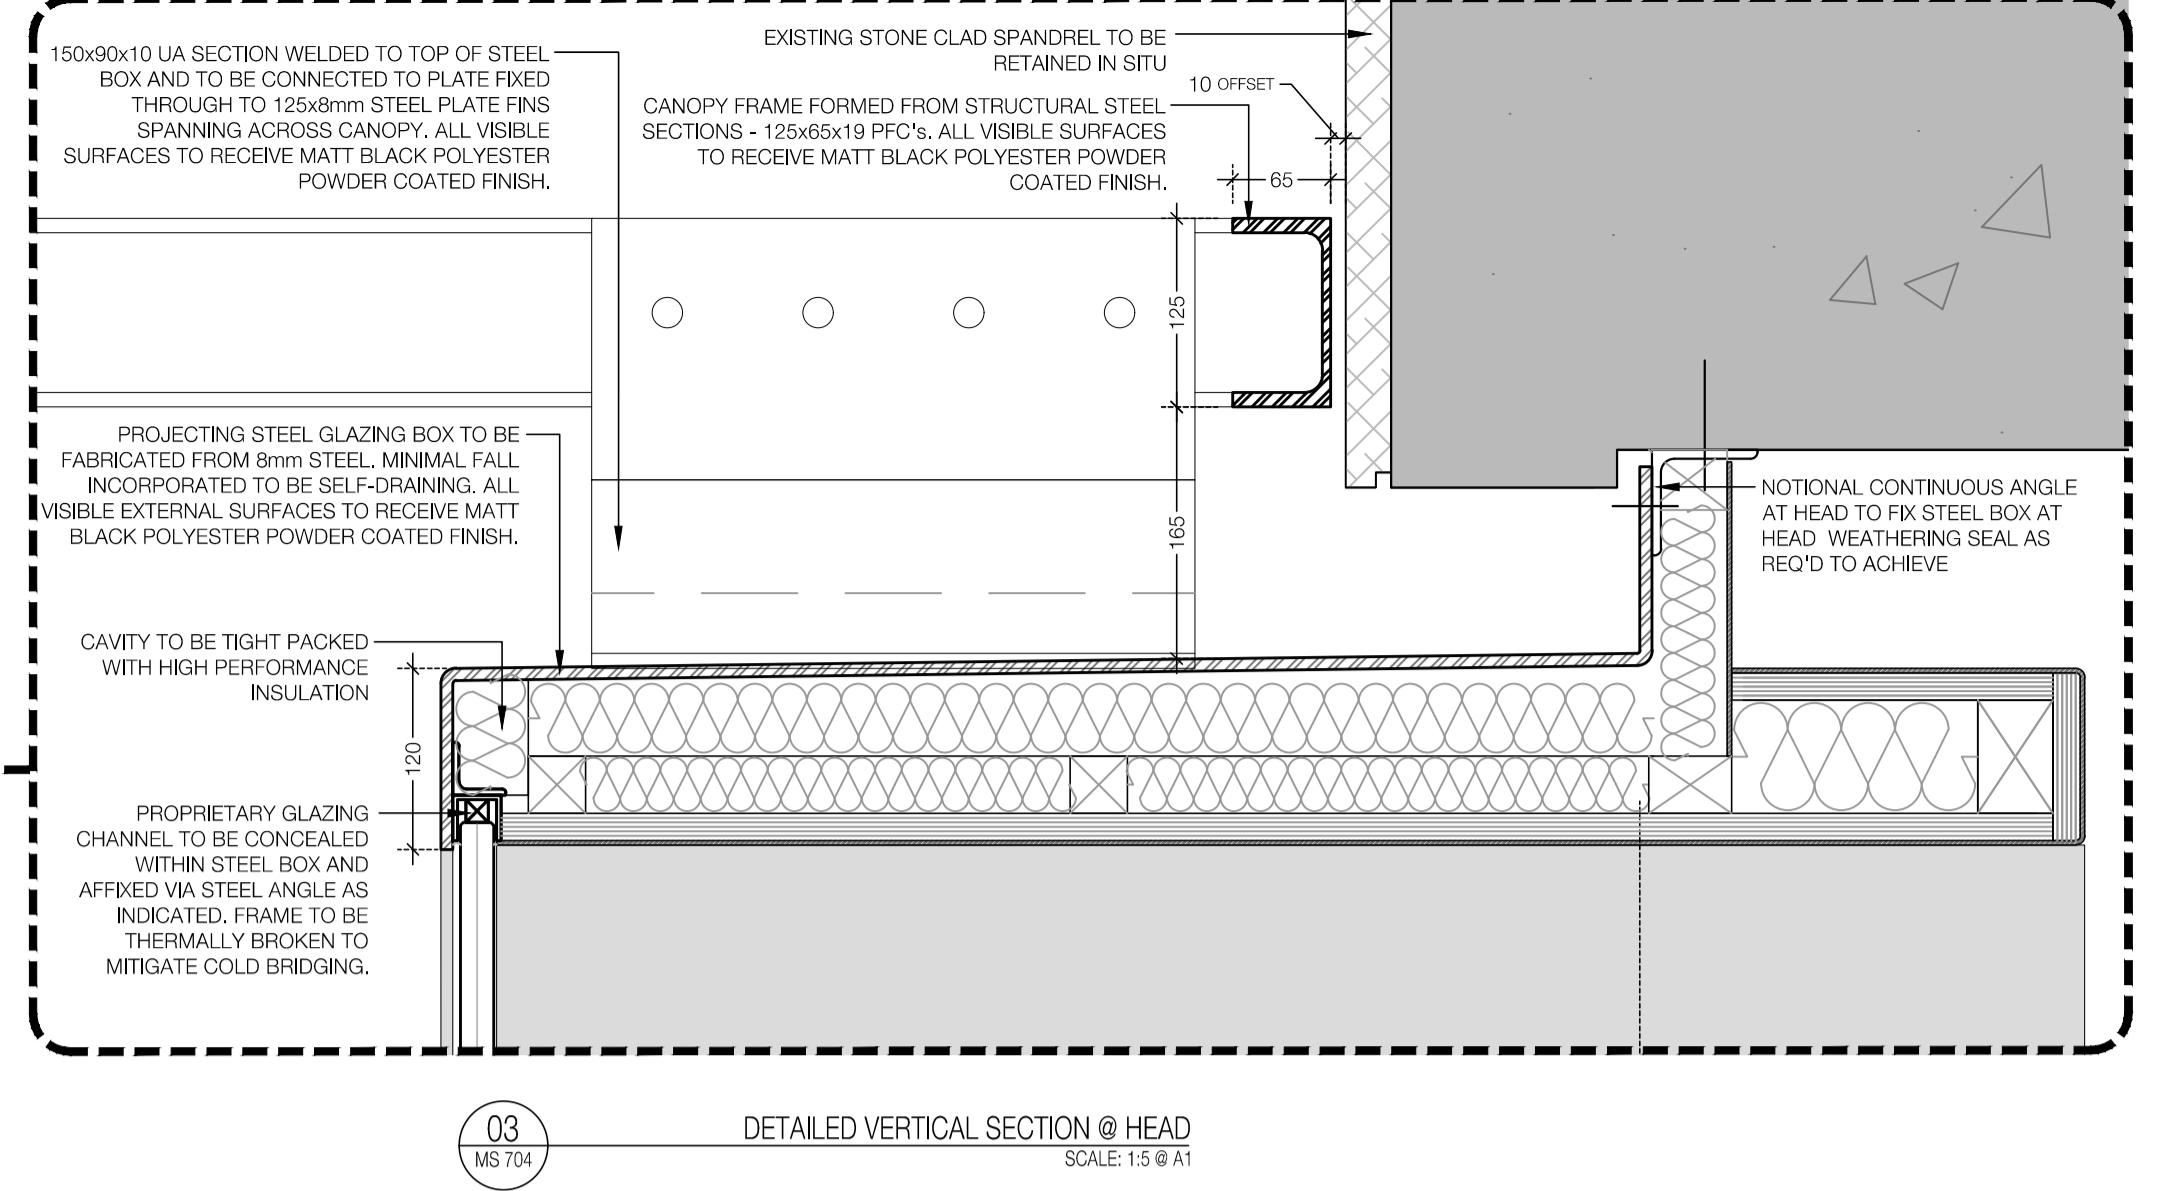


03 DETAILED VERTICAL SECTION @ HEAD
SCALE: 1:5 @ A1

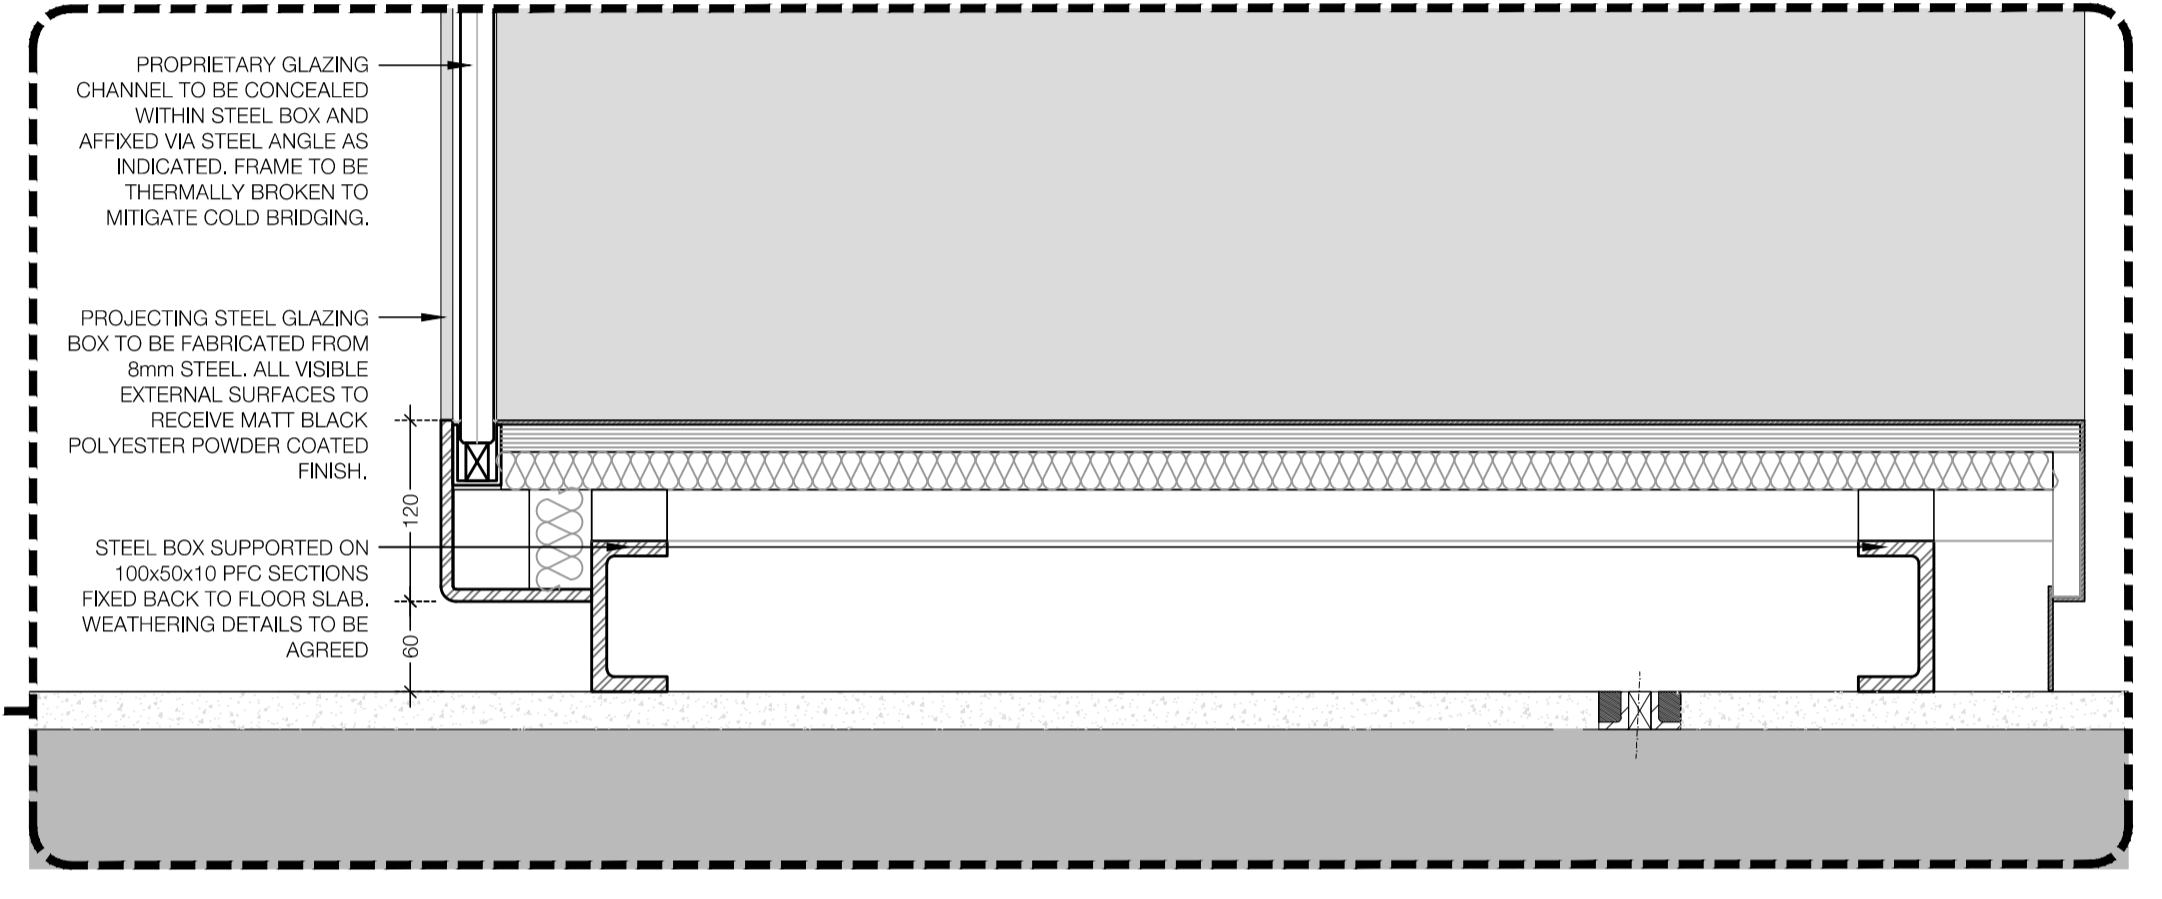


04 DETAILED VERTICAL SECTION @ HEAD
SCALE: 1:5 @ A1

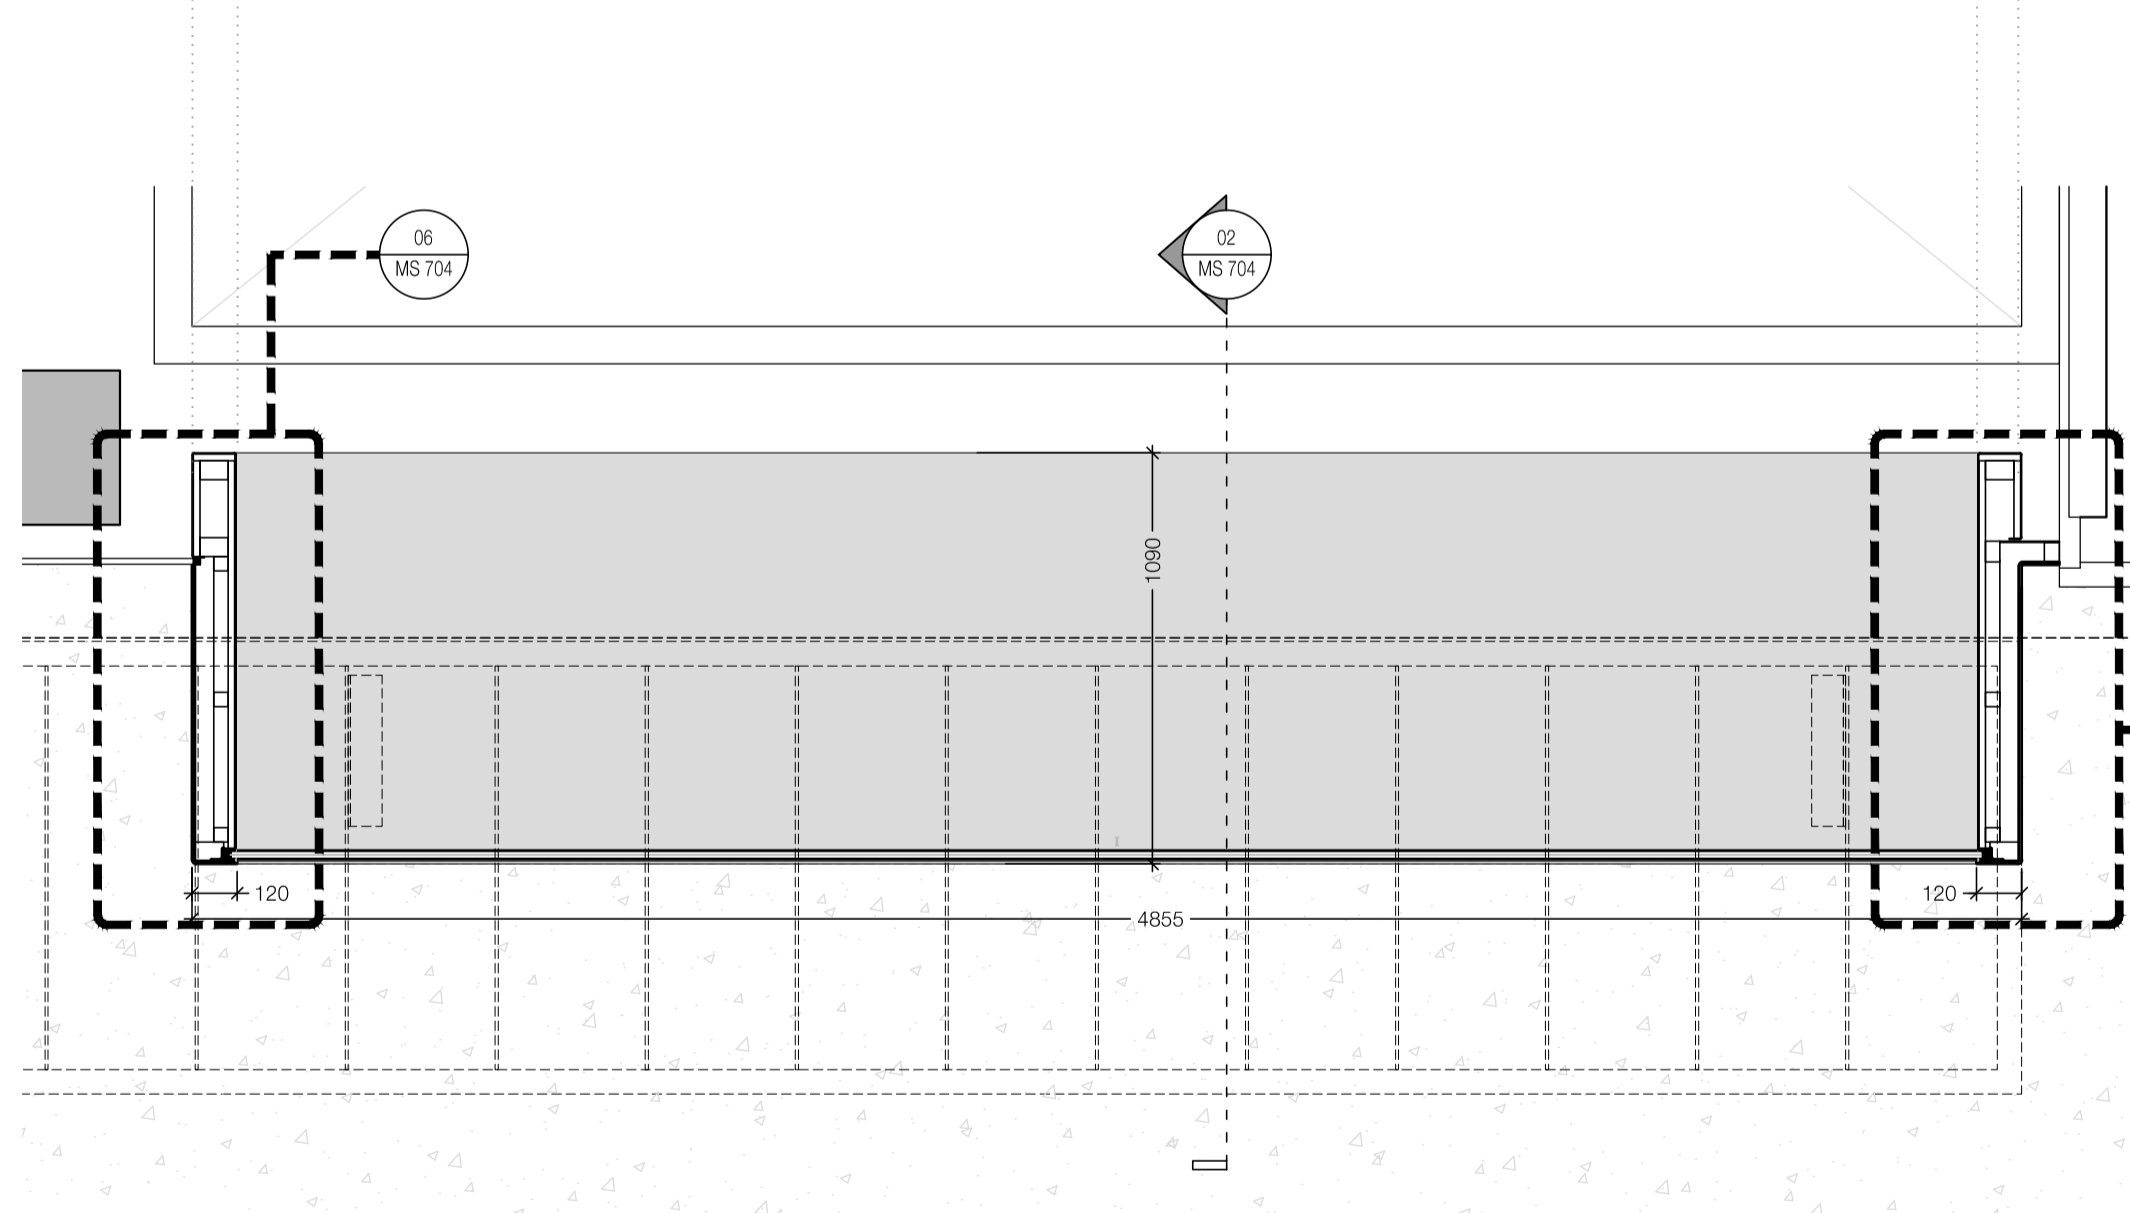


05 DETAILED SECTIONAL PLAN THROUGH PROJECTING GLAZING
SCALE: 1:20 @ A1

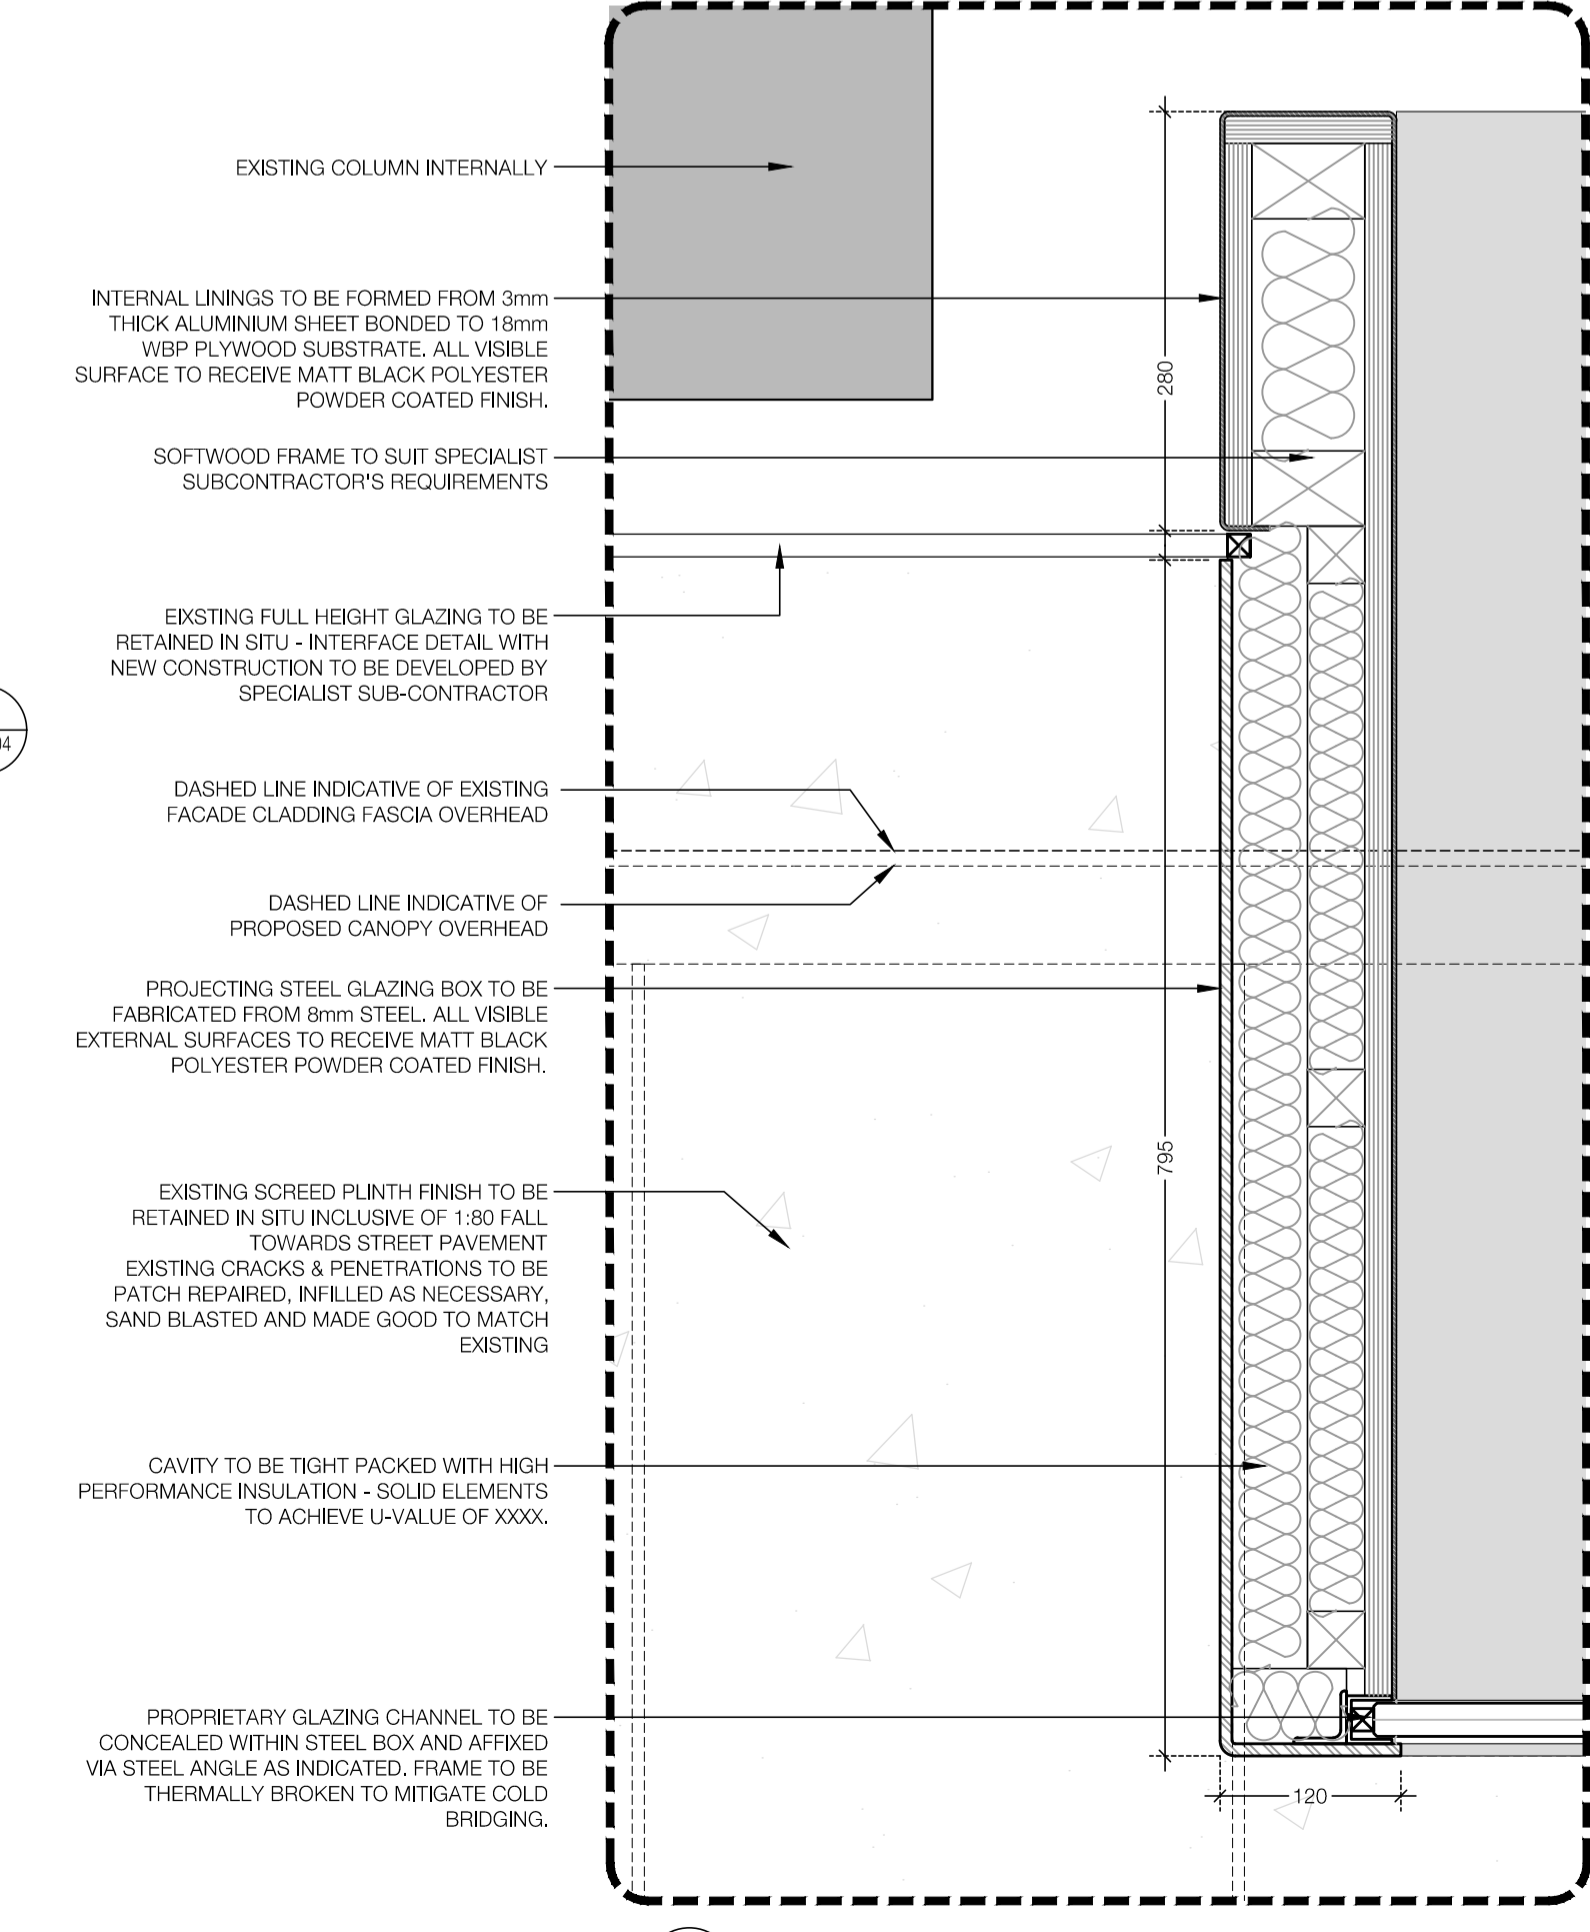

06 DETAILED SECTIONAL PLAN
SCALE: 1:5 @ A1

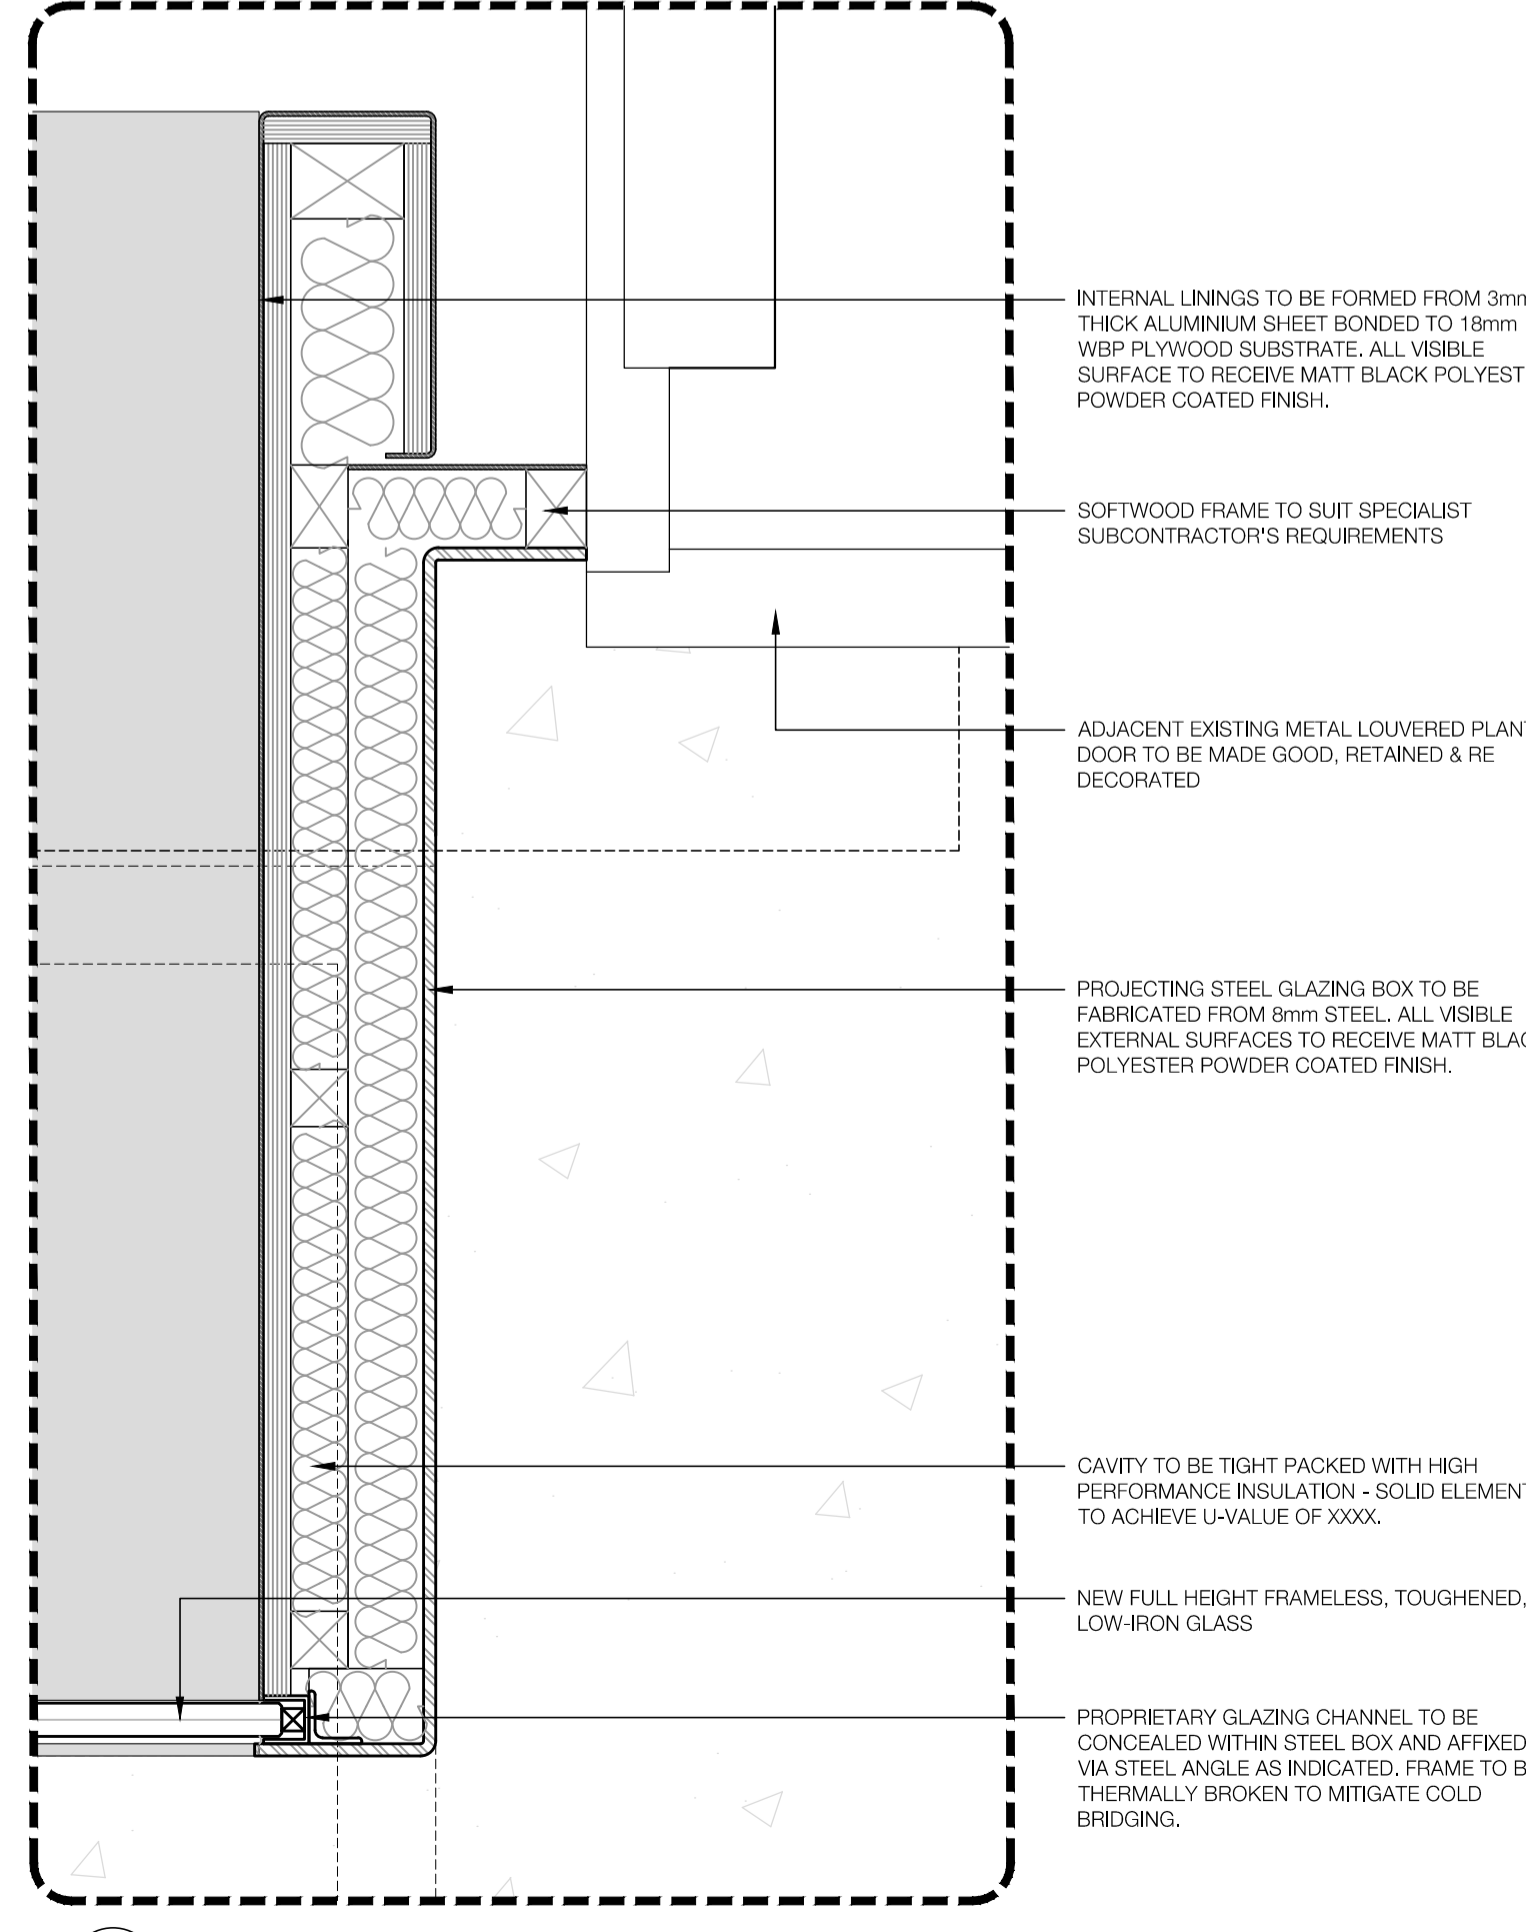

07 DETAILED SECTIONAL PLAN
SCALE: 1:5 @ A1

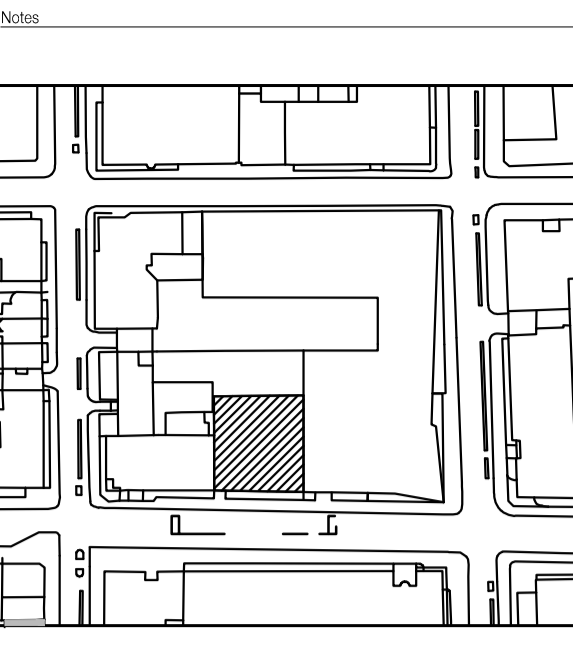

SITE BLOCK KEY PLAN

Rev	Date	Revisions	By	Checked
-----	------	-----------	----	---------

eySmith
MoreySmith
nith

24 Murrells Road
London SE1 1HF
Telephone 020 7099 1470
Fax 020 7378 1274
Email info@morey.co.uk
www.moreysmith.com

FOR PLANNING

JOB 108

ERGONOM SHOWROOM
12 FITZROY STREET
LONDON

Drawing title
PROPOSED GROUND FLOOR
GLAZED PROJECTING BOX
DETAILS

Date OCT 2017 Job no. 539 Drawing no. MS 704 Rev. P1

Scale: 1:20 @ A1 Drawn by: MT Checked: NO

Drawing not to be scaled. (Except for Planning Purposes)
All dimensions to be checked on site, any discrepancies must be reported to the designer immediately. ©MoreySmith