


SITE BLOCK KEY PLAN

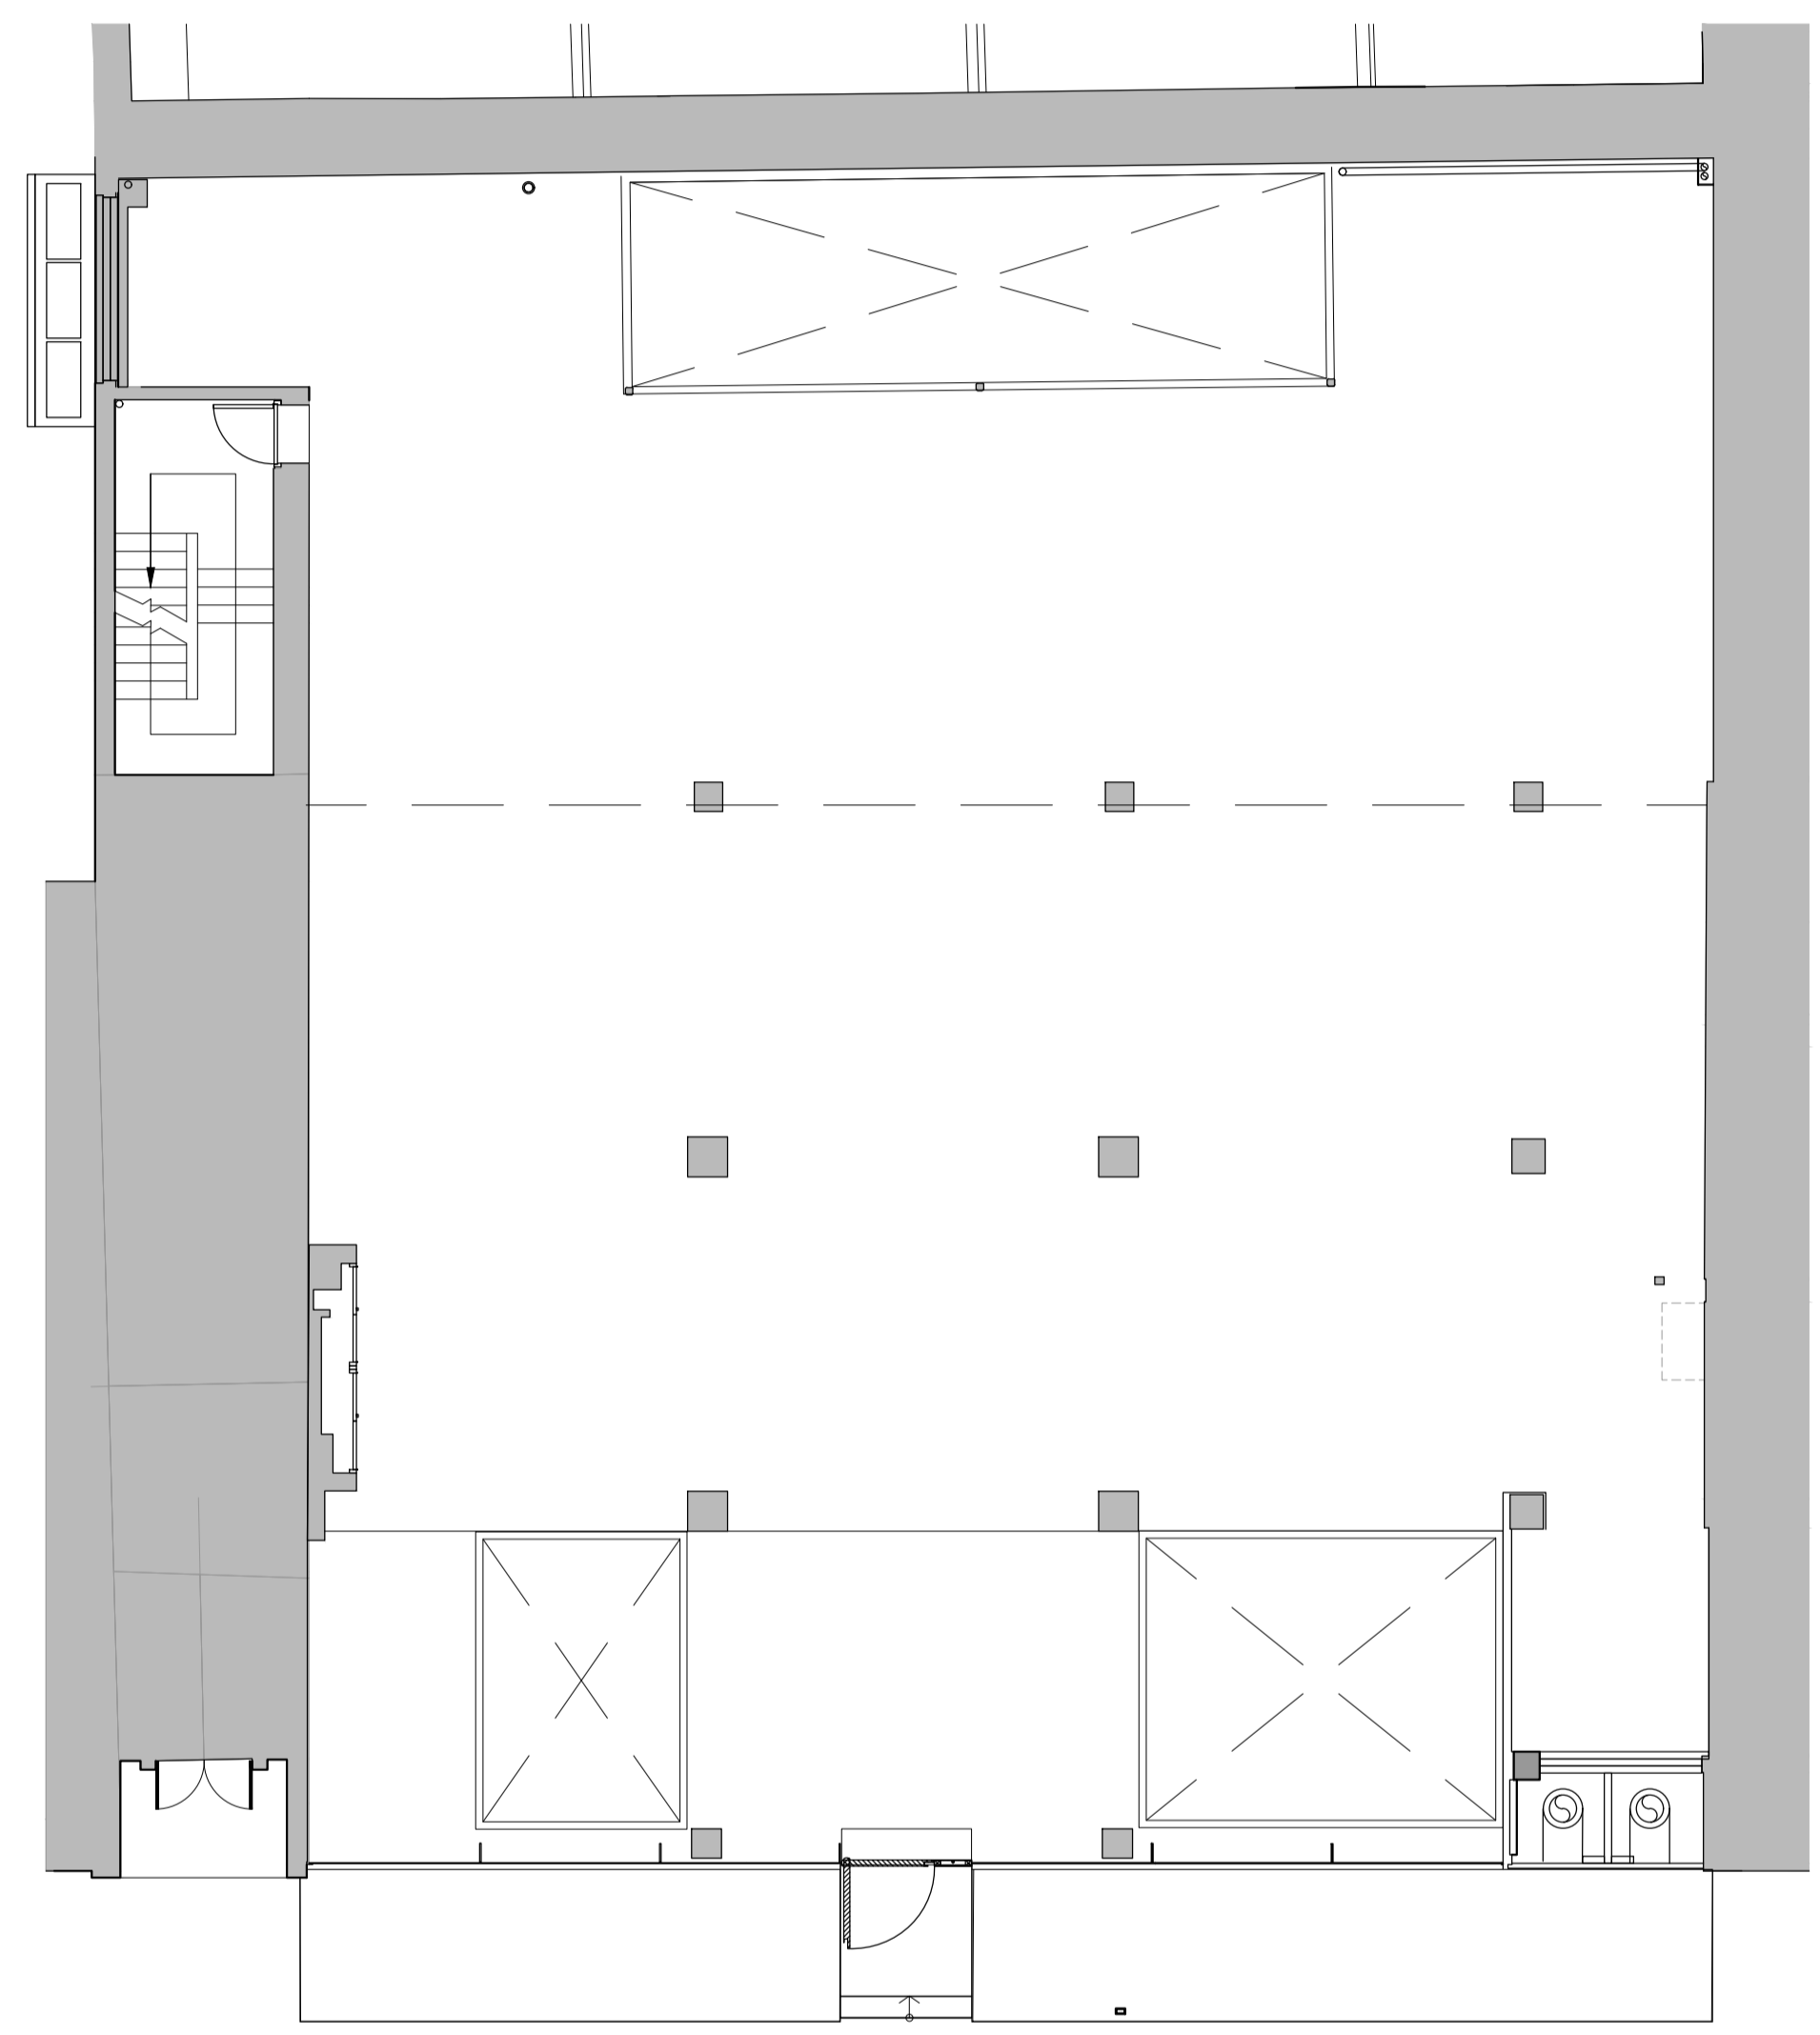

01 GROUND FLOOR EXISTING  
MS 200 SCALE: 100 @ A1

Rev	Date	Revisions	By	Checked
P1	06.10.17	ISSUED FOR PLANNING	KT	MT

**eySmith**  
**MoreySmith**  
**nith**

24 Marshalsea Road  
London SE1 1NF  
Telephone 020 7399 1470  
Fax 020 7398 1274  
Email info@morey.co.uk  
www.moreysmith.com

FOR PLANNING  
J30 116  
ERGONOM SHOWROOM  
12 FITZROY STREET  
LONDON

Drawing 116  
GROUND FLOOR  
EXISTING PLAN

Date	OCT 2017	Job no.	539	Drawing no.	MS 100	Rev.	P1
Scale	1:100 @ A1	Drawn by	KT	Checked			

Do not scale from this drawing, all dimensions to be checked on site, any discrepancies must be reported to the designer immediately. ©MoreySmith