
MATERIALS KEY

1. BLUE/ BLACK NATURAL SLATE 2. LONDON STOCK BRICKWORK 3. PAINTED RENDER DETAIL

4. ASPHALT STEPS
5. STEEL FRENCH DOORS AND SIDE GLAZING
6. REPLACEMENT DOUBLE GLAZED TIMBER PAINTED SASH WINDOWS

7. PAINTED TIMBER FASCIA AND BLACK GUTTERS AND DOWNPIPES

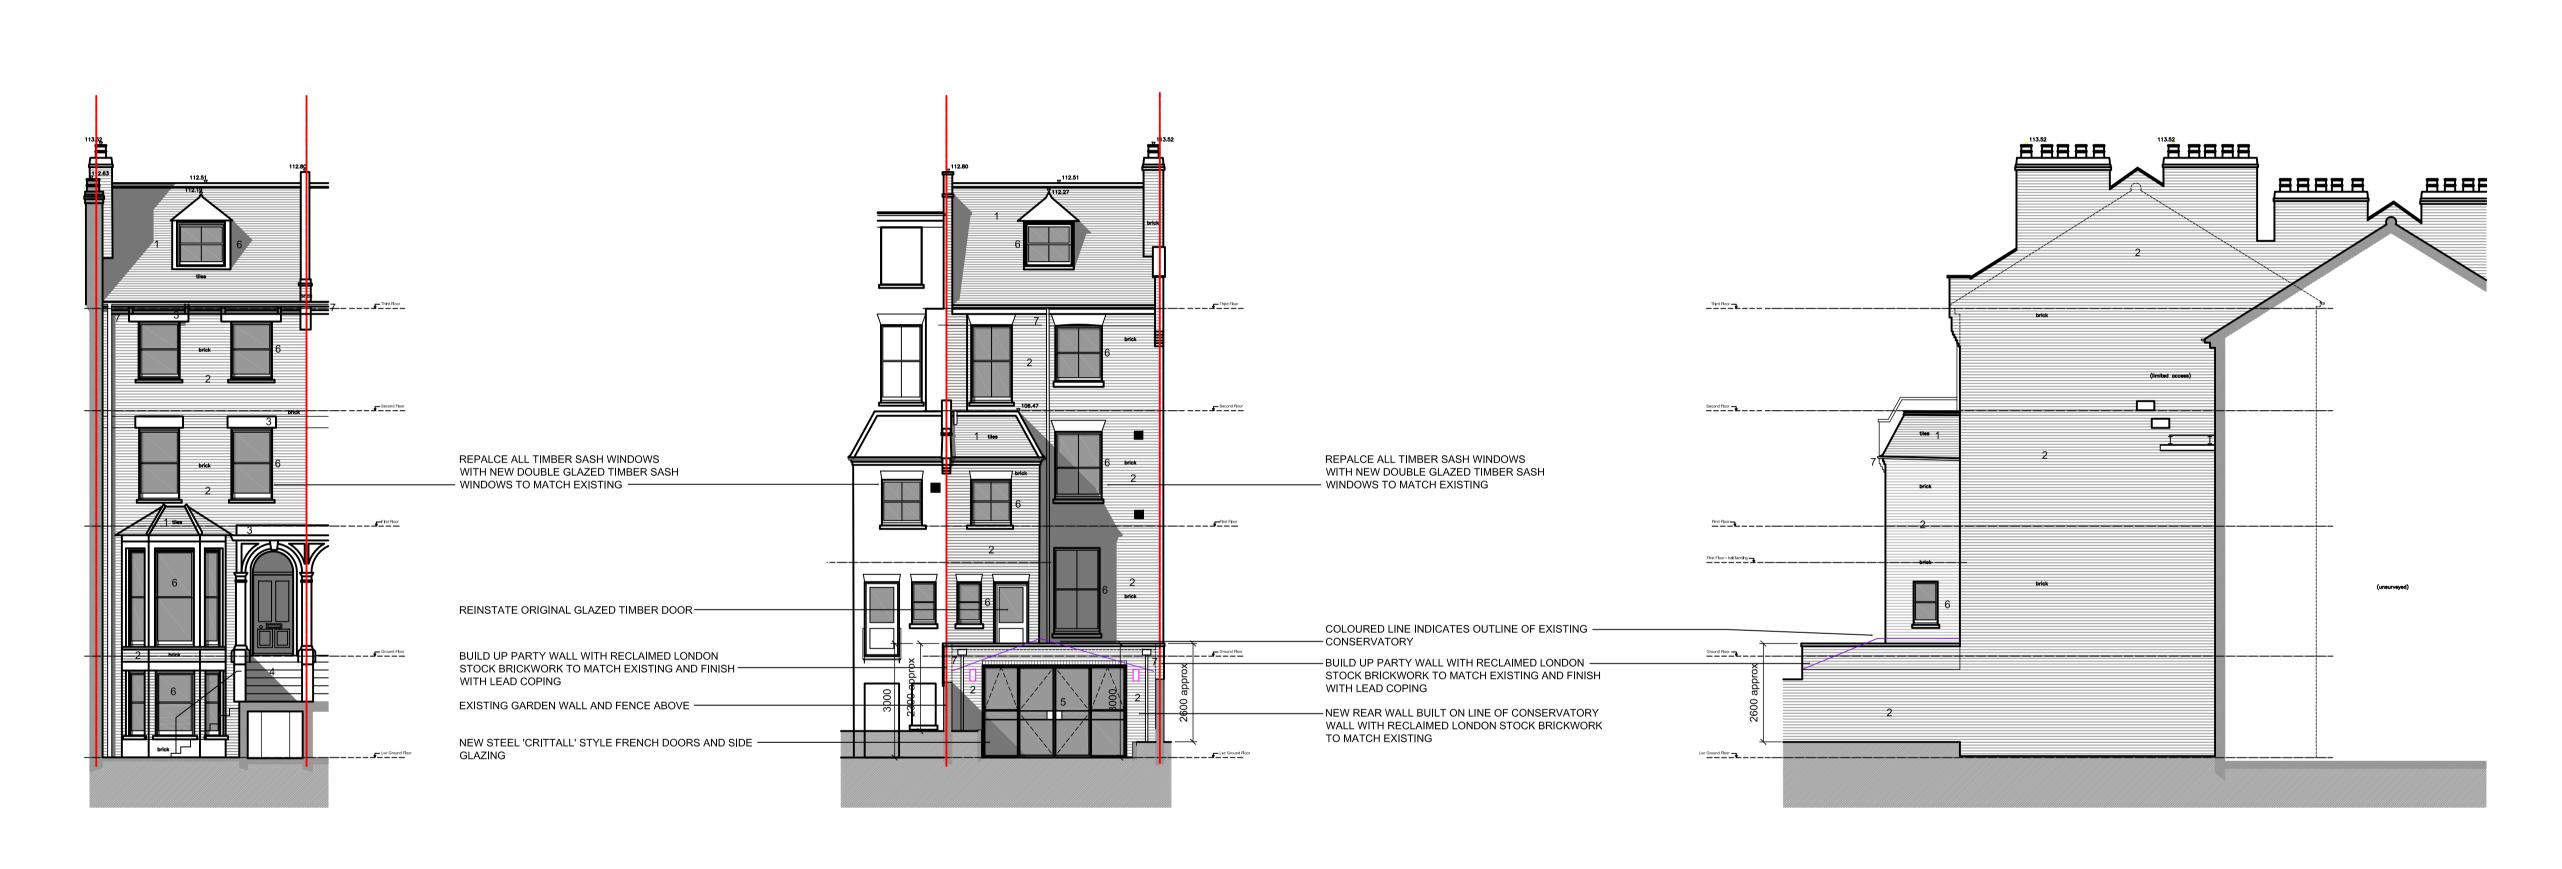

East (Front) Elevation West (Rear) Elevation South (Side) Elevation

Scale Bar for Plans & Elevations



STAC Architecture Limited www.stac-architecture.com info@stac—architecture.com

SNAITH + THRUSH ARCHITECT COLLABORATION

Mr E Griffith & Ms S Lui Extension, Internal Alterations and Refurbishment of 3 Lupton Street, London. NW5 2JA

All dimensions to be checked on site prior to commencement of any works, and/or prepartion of any shop drawings. Sizes of and dimensions to any structural elements are indicative only. See structural engineers drawings for actual sizes / dimensions. Sizes of and dimensions to any service elements are indicative only. See service engineers drawings for actual sizes and dimensions

General Notes:

This drawing is to be read in conjunction with all other architects drawings, specifications and all other consultants' information. All proprietary systems shown on this drawing are to be installed strictly in accordance with the manufacturers / suppliers recommended details. Any discrepancies between information shown on this drawing and any other contract information or manufacturers / suppliers recommendations is to be brought to the attention of the architect. Drawing Notes: P1 ISSUED FOR PLANNING

09.10.17

Drawing Status DS FOR PLANNING Project GENERAL ARRANGEMENT FRONT, REAR AND SIDE ELEVATIONS AS PROPOSED

01.10.17 1:100@A1