

DO NOT SCALE
 Use only written dimension. All dimension must be verified prior to works being put into hand and any discrepancies reported to the originator.


Health and Safety Information

	Details	Sign	Date
Asbestos Survey			
Structural Check/Lifting & Handling			
Site Survey			
Access and Egress/Site Compound			
Hazards Identified			

General Notes

--	--	--	--

REV	Details of Revision	Date	Sign

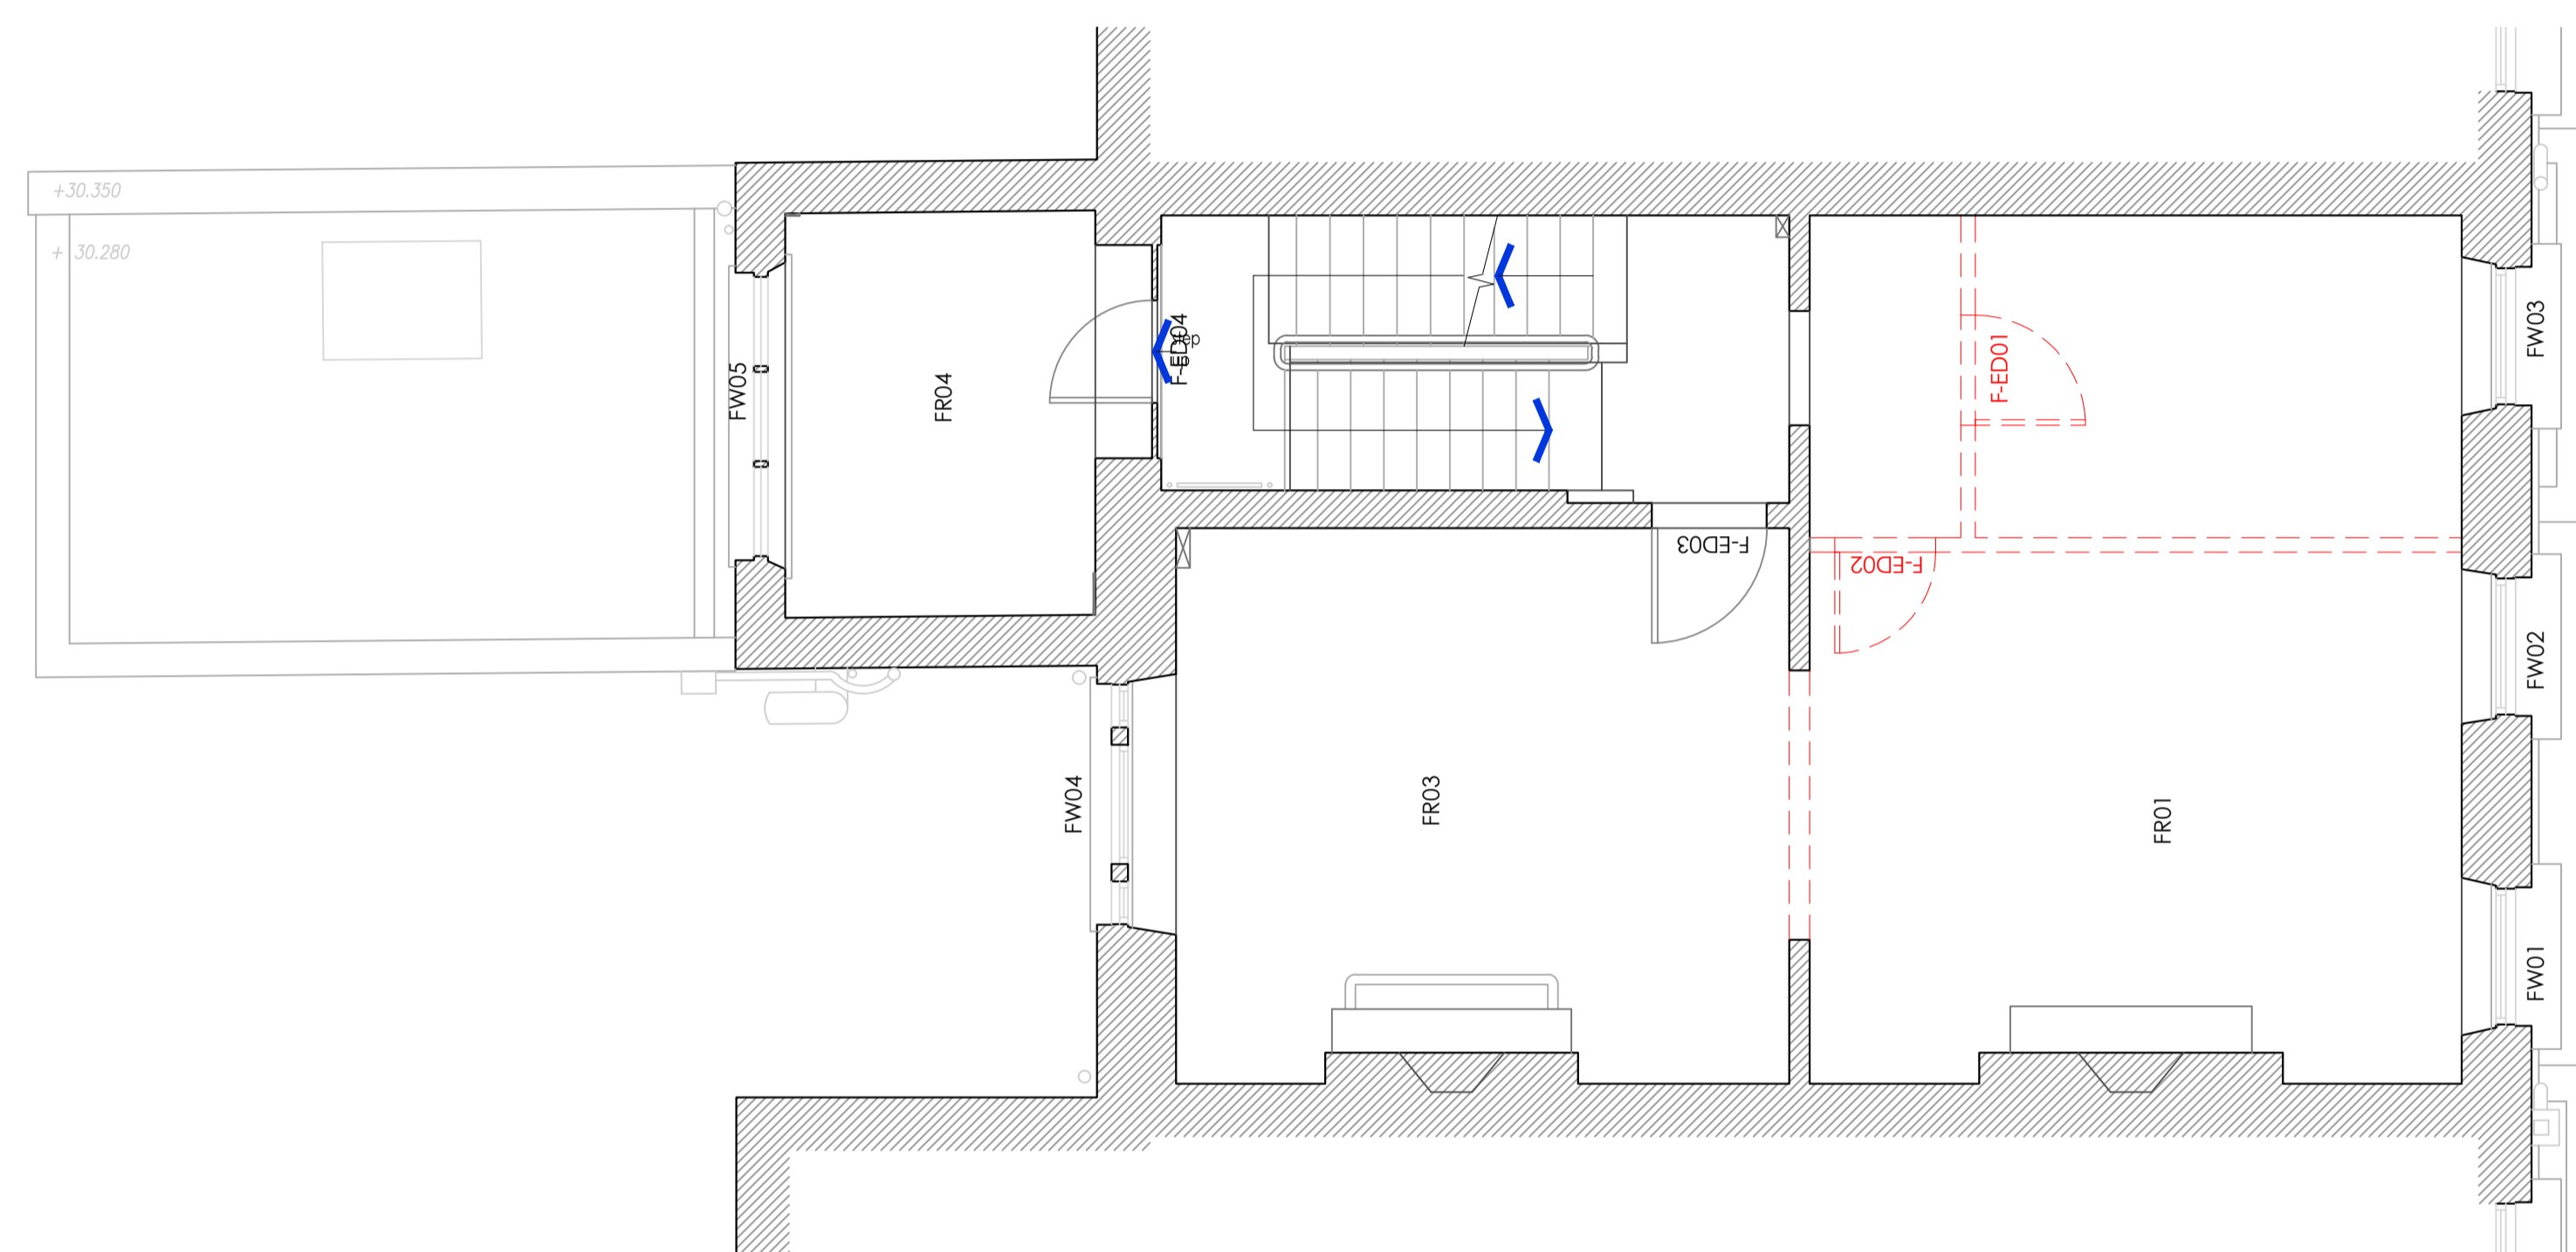

THE BEDFORD ESTATES

29a Montague Street, London WC1B 5BL

Tel: +44(0)20 7636 2885
 Fax: +44(0)20 7255 1729

Project **55 Gower Street
 London**

Title **Demolition
 First Floor**

Drawing No **BB137-2017-D03**

Scale As Shown	Drawn SEEM	Checked	Co-ord chk
Drawing size A1	Date 25-09-17	Date	Date

Status **PLANNING**

