

DO NOT SCALE
 Use only written dimension. All dimension must be verified prior to works being put into hand and any discrepancies reported to the originator.


Health and Safety Information

	Details	Sign	Date
Asbestos Survey			
Structural Check/Lifting & Handling			
Site Survey			
Access and Egress/Site Compound			
Hazards Identified			

General Notes

--	--	--	--

REV	Details of Revision	Date	Sign

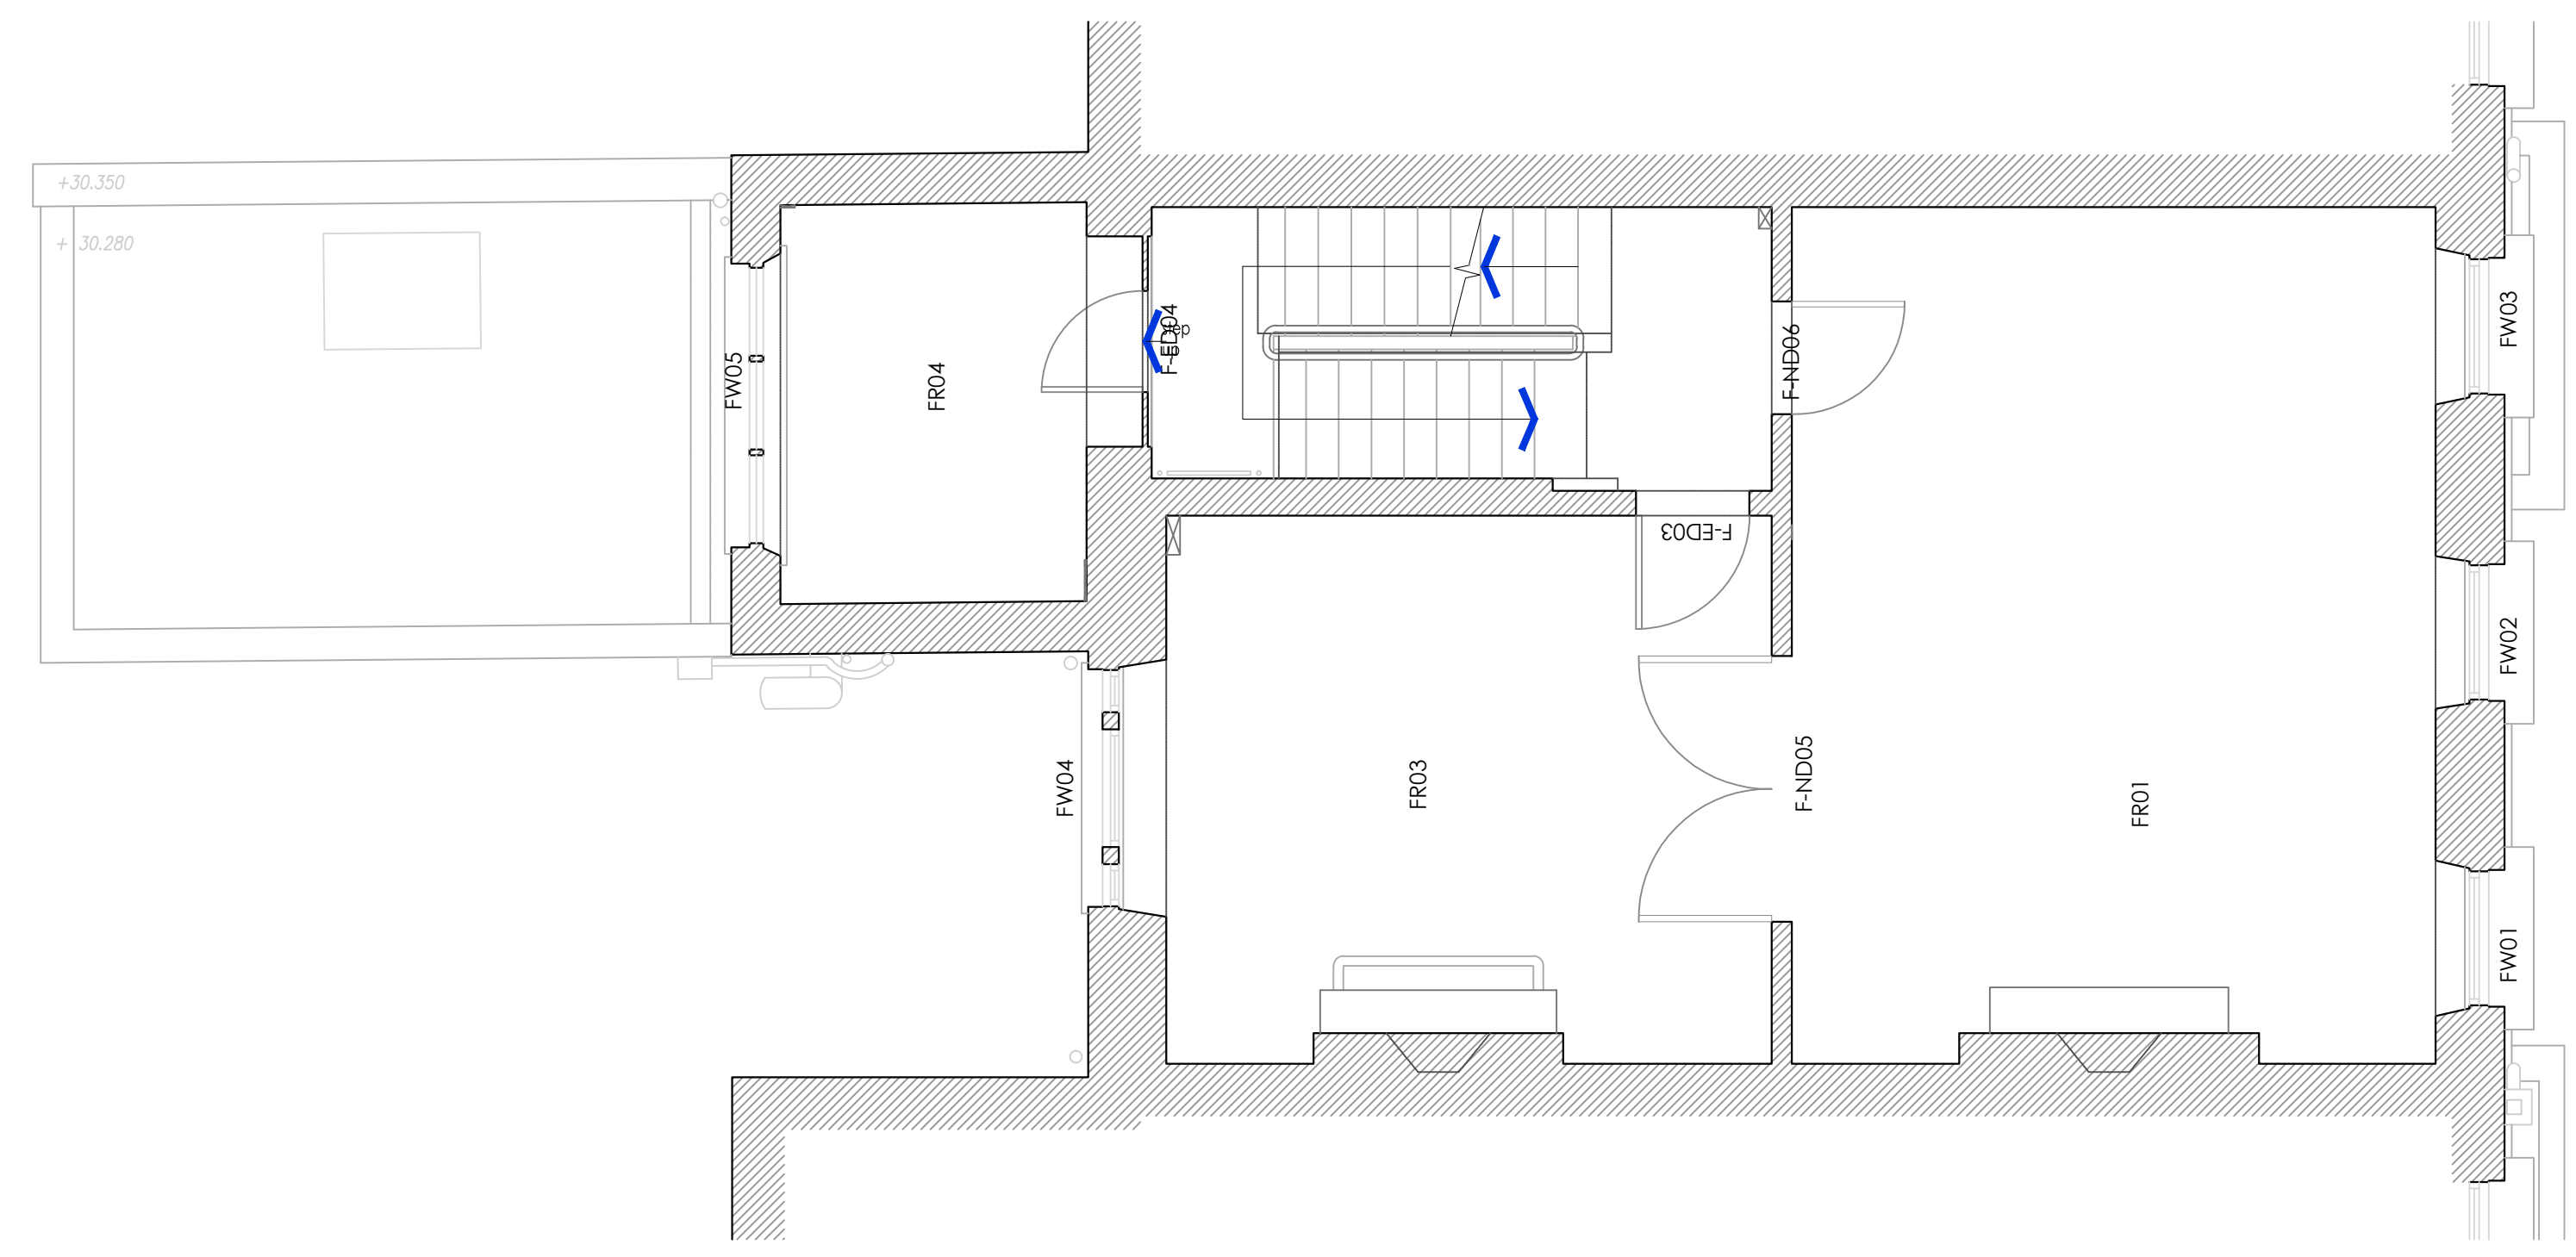

29a Montague Street, London WC1B 5BL
 Tel: +44(0)20 7636 2885
 Fax: +44(0)20 7255 1729

Project **55 Gower Street
 London**

Title **Proposed First Floor**

Drawing No **BB137-2017-PGA03**

Scale	Drawn	Checked	Co-ord chk
As Shown	SEEM		
Drawing size	Date	Date	Date
A1	25-09-17		

Status **PLANNING**

