

**DO NOT SCALE**  
 Use only written dimension. All dimension must be verified prior to works being put into hand and any discrepancies reported to the originator.


**Health and Safety Information**

	Details	Sign	Date
Asbestos Survey			
Structural Check/Lifting & Handling			
Site Survey			
Access and Egress/Site Compound			
Hazards Identified			


**General Notes**

--	--	--	--


REV	Details of Revision	Date	Sign

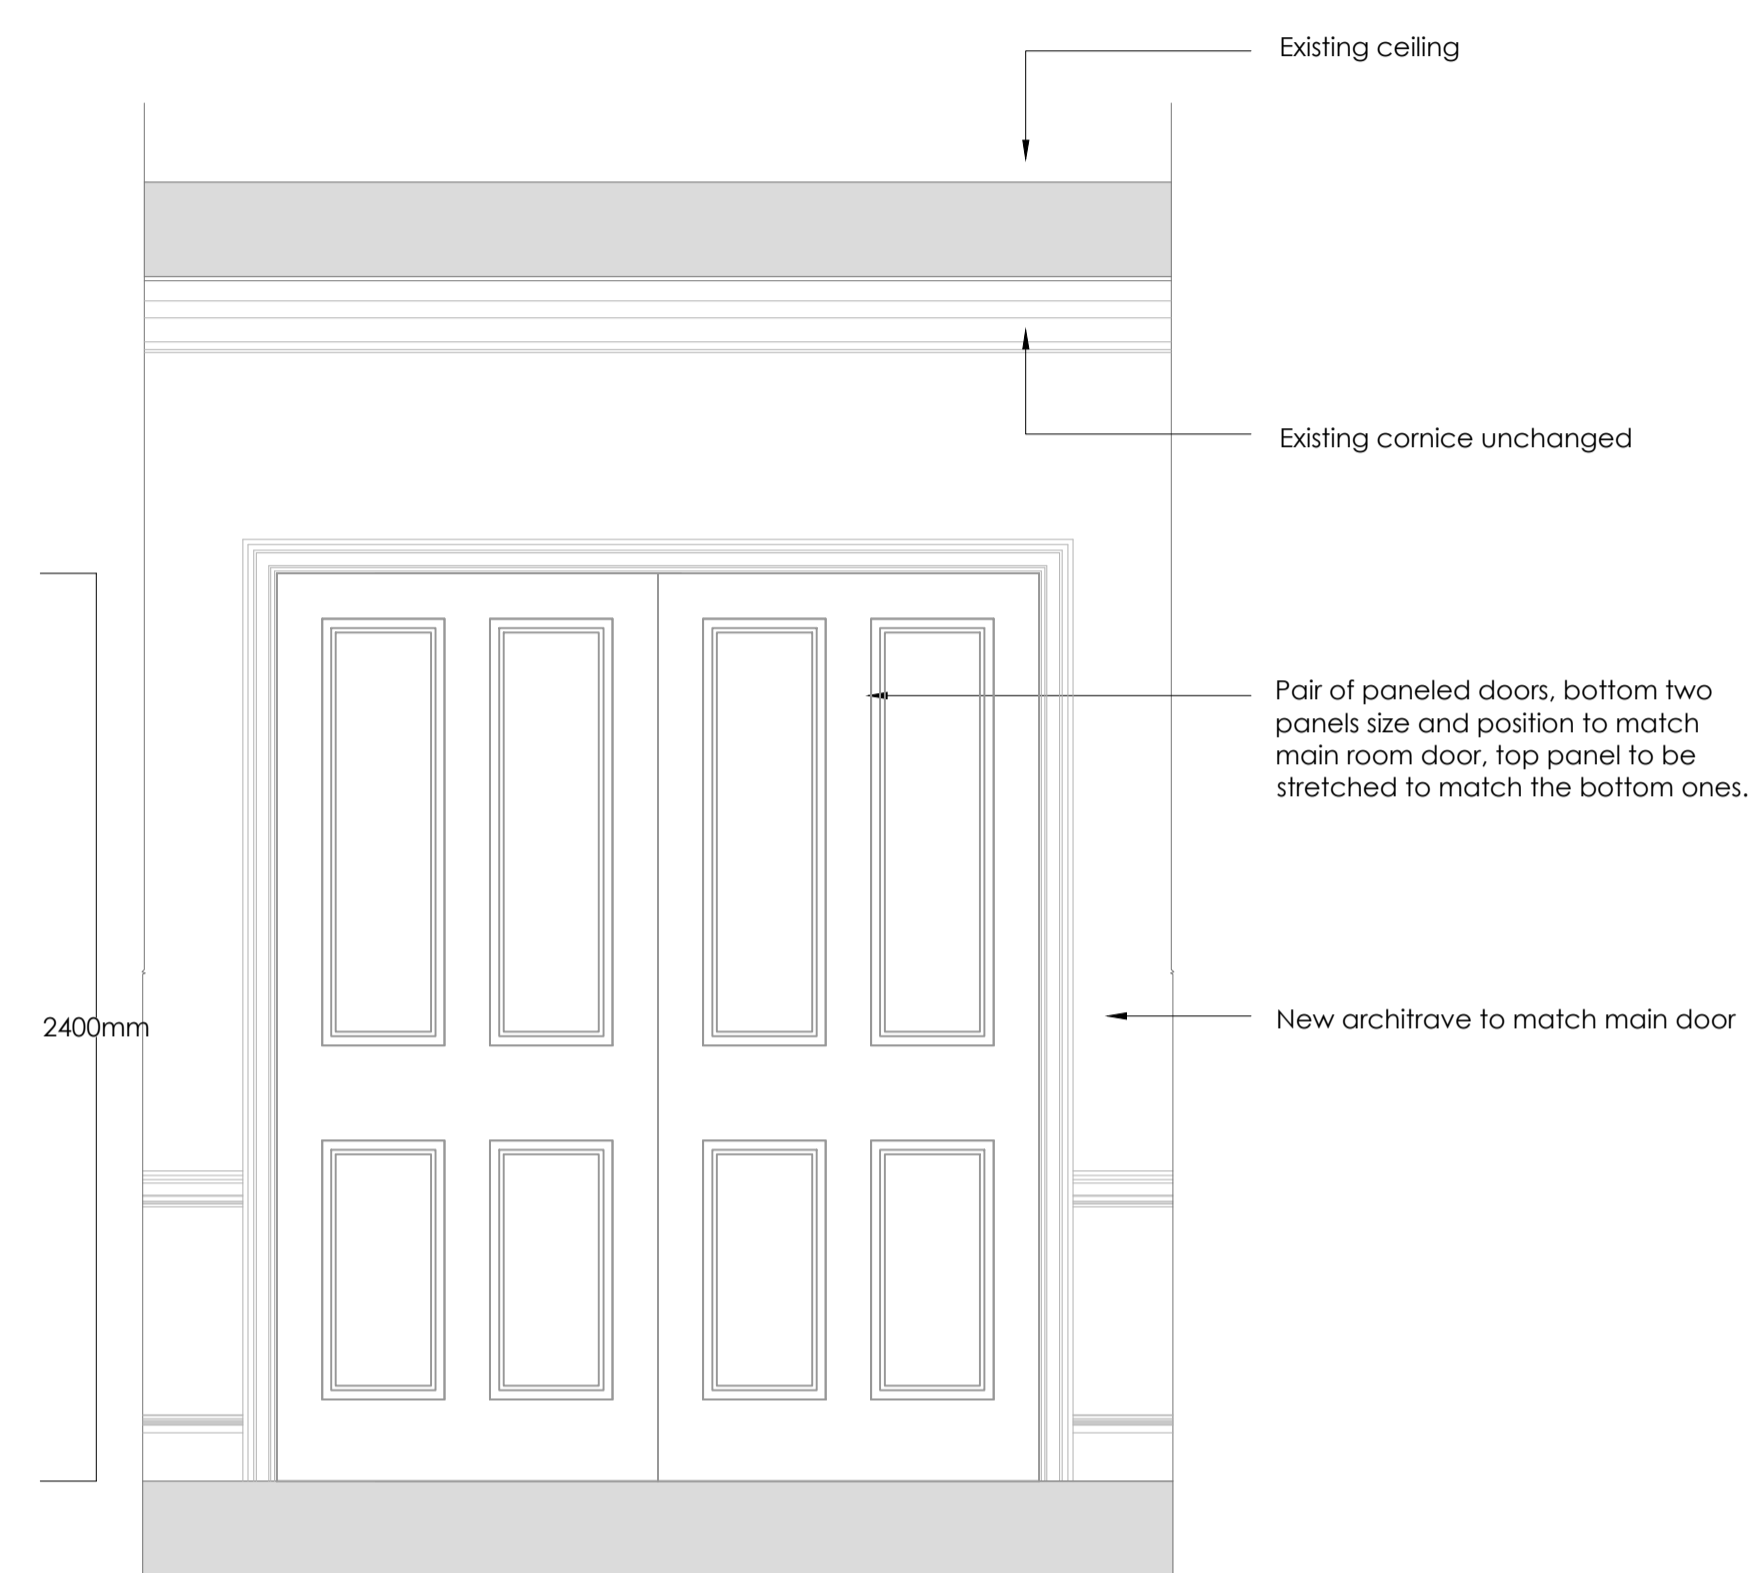


**Typical Opening Elevation Between Front & Rear Rooms**  
 Scale 1:20

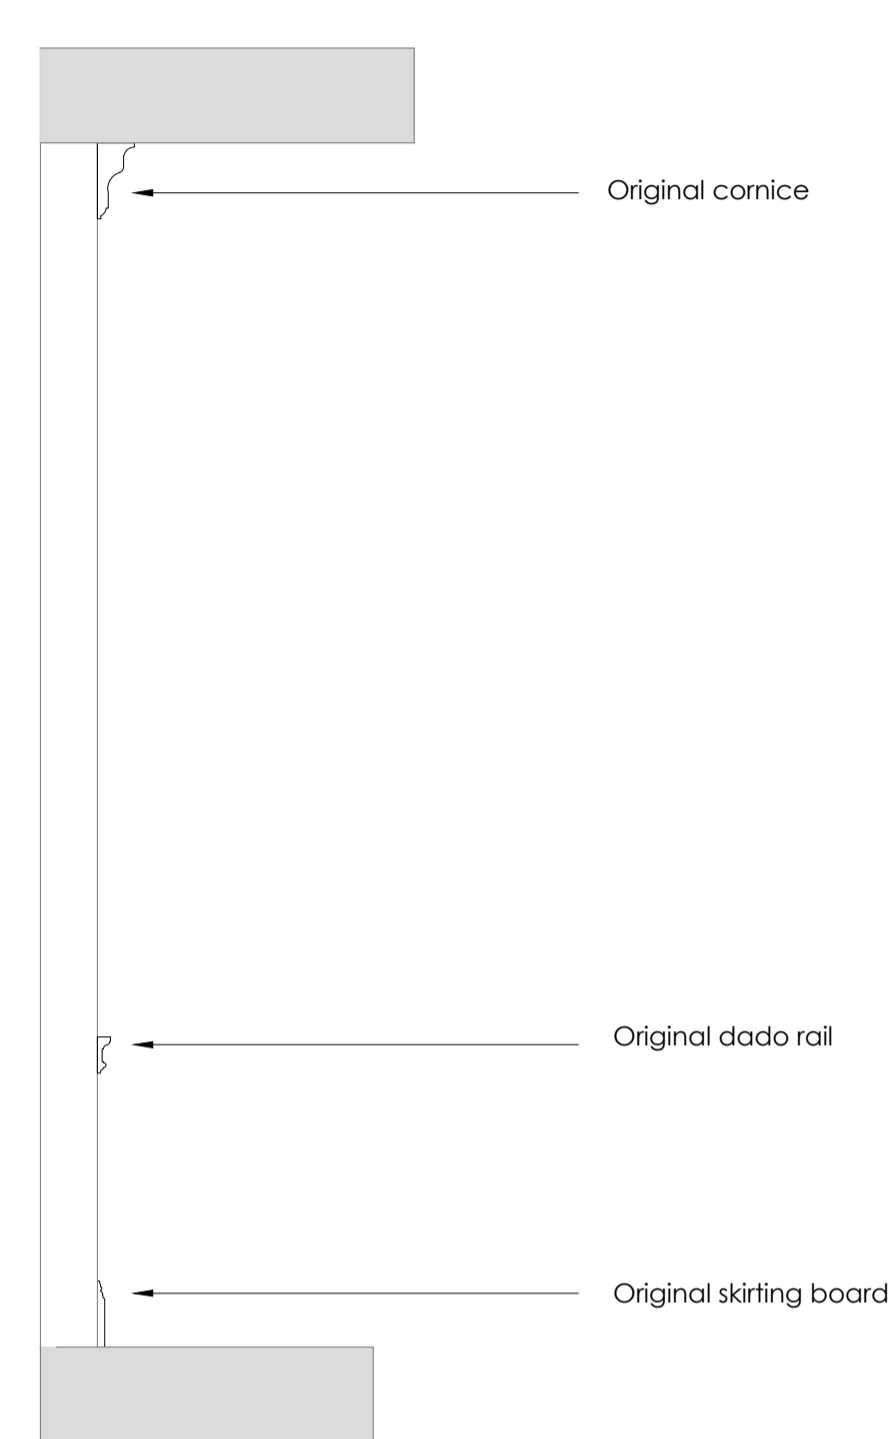

**Typical Section Detail of Spine Partition**  
 Scale 1:20

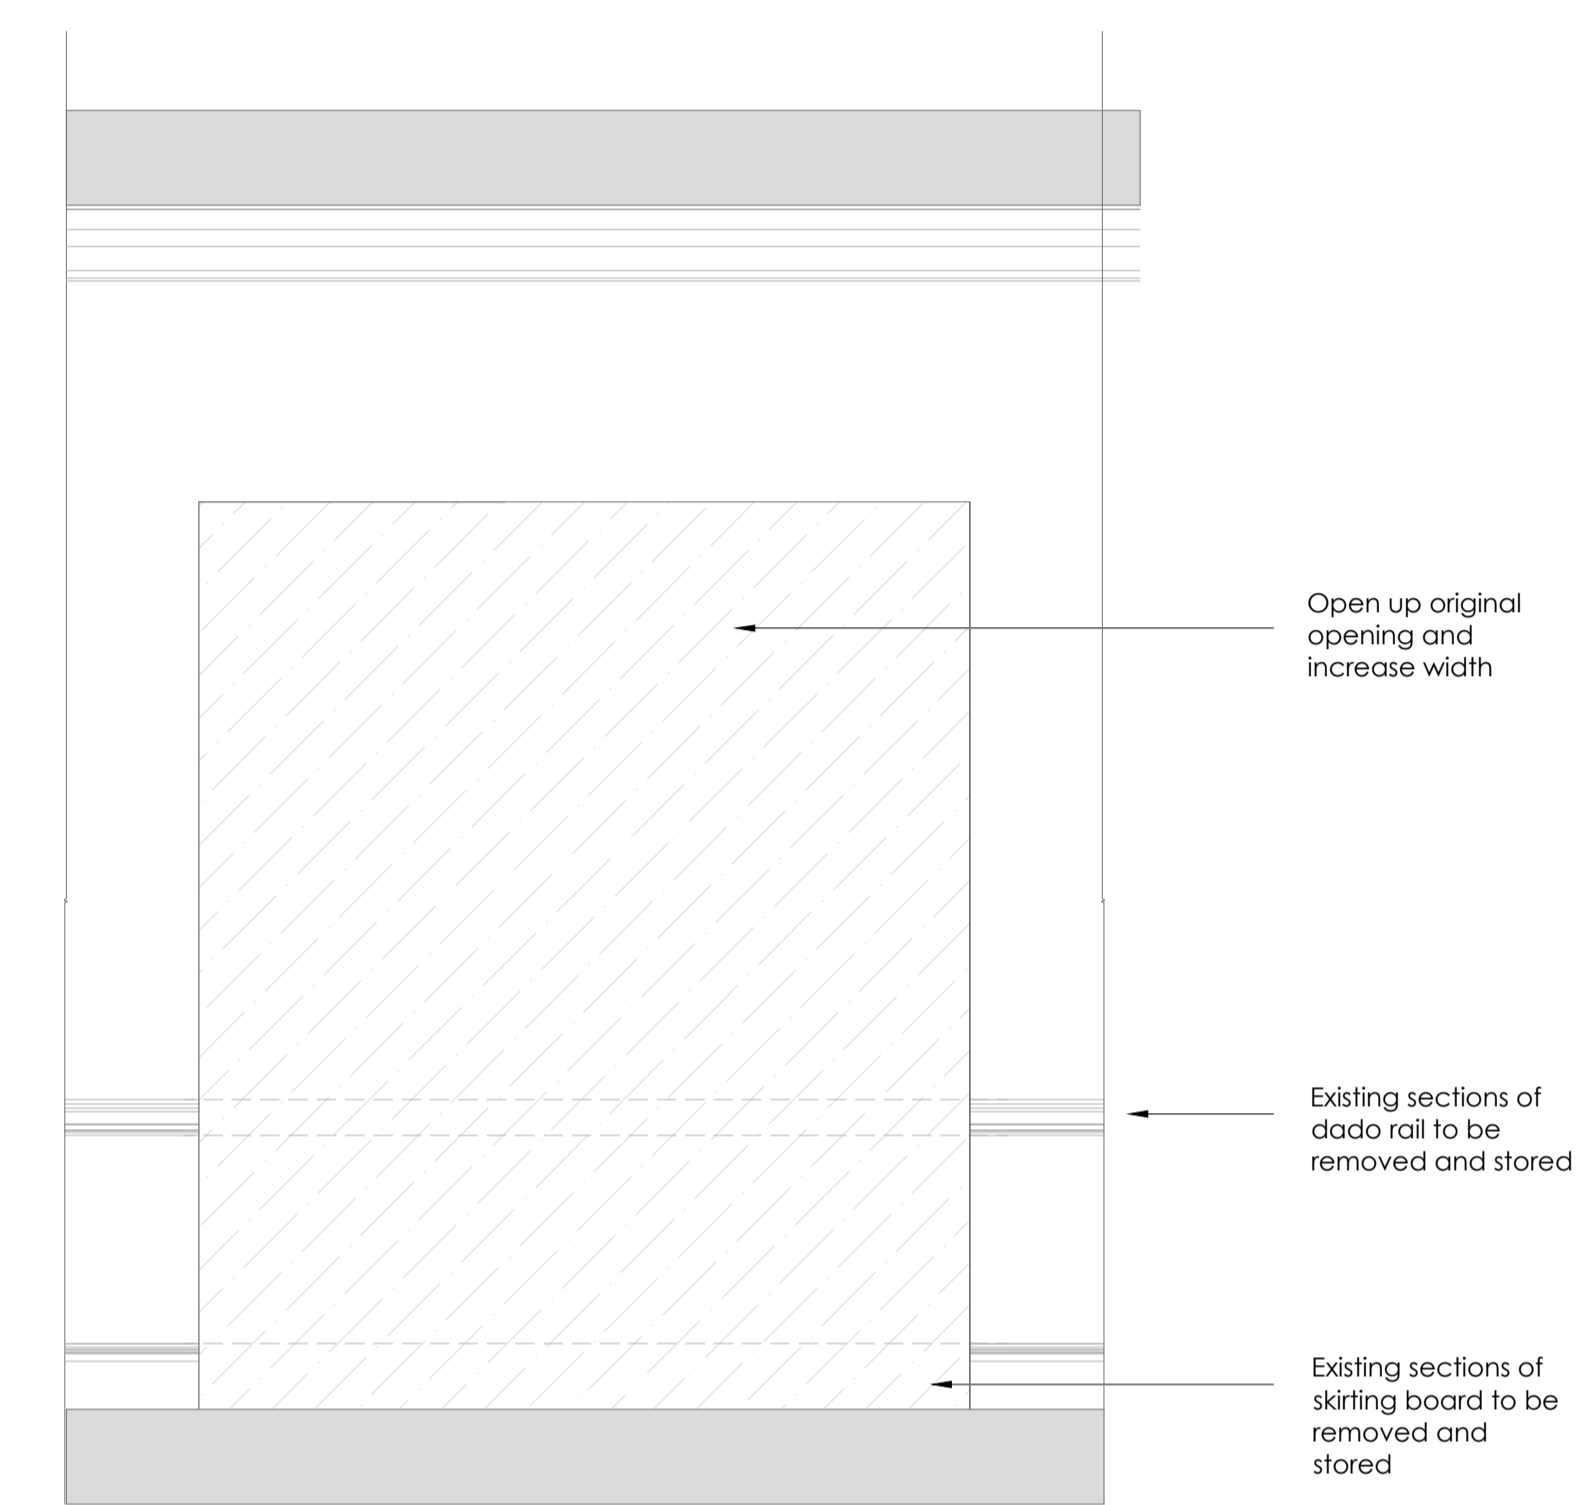

**Typical Demolition Between Front & Rear Rooms**  
 Scale 1:20

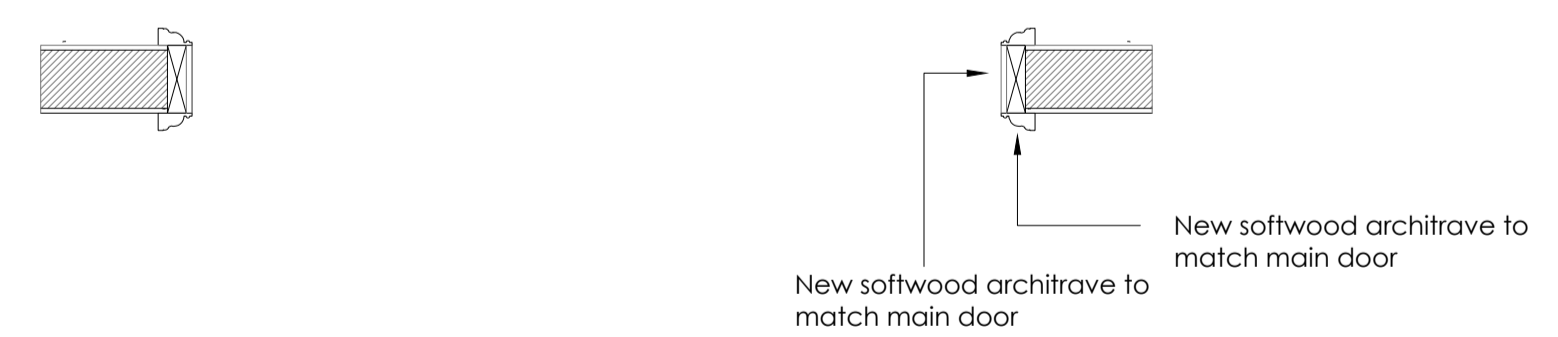

**Typical Plan of New Opening**  
 Scale 1:20



**THE BEDFORD ESTATES**

29a Montague Street, London WC1B 5BL

Tel: +44(0)20 7636 2885  
 Fax: +44(0)20 7255 1729

Project **55 Gower Street London**

Title **Opening Detail Between Primary Rooms**

Drawing No **BB137-2017-DT04**

Scale	Drawn	Checked	Co-ord chk
As Shown	SEEM		
Drawing size	Date	Date	Date
A1	25-09-17		
Status	PLANNING		