



1 SIDE ELEVATION EXISTING

No	Room / area description
1	Conservatory
2	Proposed brickwork to match existing
3	Proposed rooflight
4	Existing dormer window
5	Proposed light well with glass handrail
6	Communal front garden (hard standing)
7	Communal rear garden
8	Existing balcony

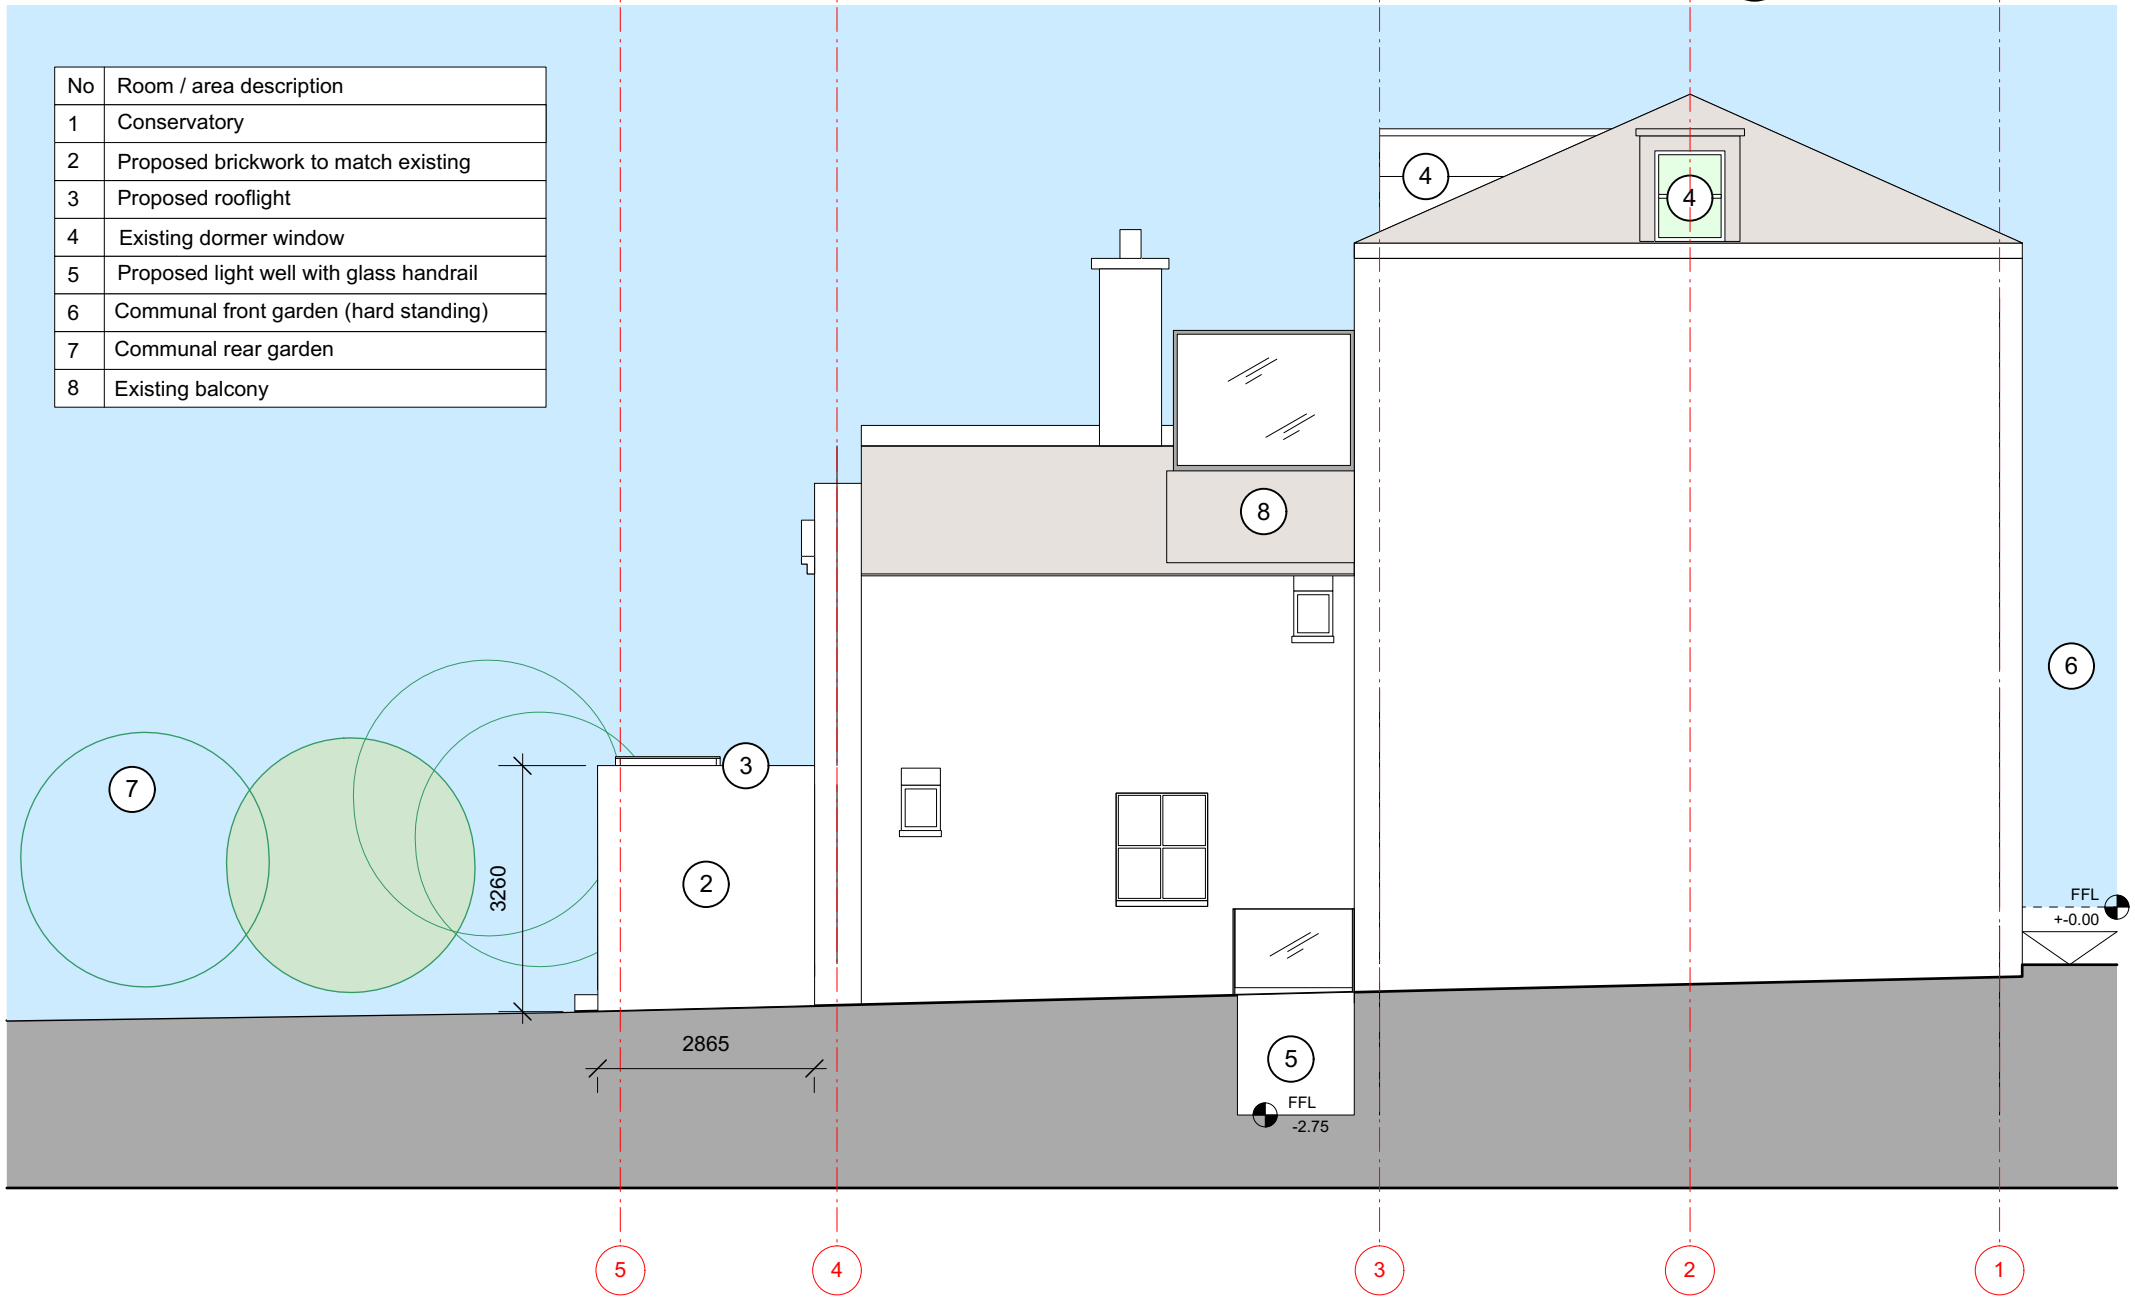

2 SIDE ELEVATION PROPOSAL

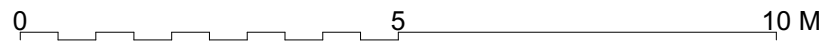

KEY / NOTES
 ALL DIMENSIONS, LEVELS AND AREAS ARE APPROXIMATE ONLY AND SHOULD BE VERIFIED.
 LACEY + SALTUKOV ARCHITECTS LTD SHALL NOT BE LIABLE OR RESPONSIBLE FOR ANY USE OF THIS DOCUMENT FOR ANY PURPOSE OTHER THAN THAT FOR WHICH IT WAS ORIGINALLY PREPARED AND PROVIDED. WHILE THE CLIENT SHALL BE ENTITLED TO UTILISE AND COPY THIS DOCUMENT FOR AN EXTENSION OF THE WORKS, THE CLIENT SHALL NOT BE ENTITLED TO REPRODUCE THE DESIGNS CONTAINED IN THIS DOCUMENT FOR ANY SUCH EXTENSION.

REV	DATE	DESCRIPTION
	24/07/17	PLANNING APPLICATION
A	04/10/17	PLANNING APPLICATION

PROJECT	FLAT 1 - 5 WESTBERE ROAD
DRWG NAME	EXISTING AND PROPOSED SIDE ELEVATIONS
DRWG NO	1305-A-GA-EL-02
SCALE	1:100
SIZE	A3
DATE	04/10/17

REVISION
A

© 2017 COPYRIGHT LACEY + SALTUKOV. ALL RIGHTS RESERVED.
 LACEY + SALTUKOV ARCHITECTS LTD
 7 RIDGMOUNT STREET
 LONDON
 WC1E 7AE
 +44 (0)20 7255 0525
 www.laceysaltukov.com
 info@laceysaltukov.com

LACEY + SALTUKOV