


**PROPOSED ROOF PLAN**




**PROPOSED REAR ELEVATION**



**PROPOSED FRONT ELEVATION**

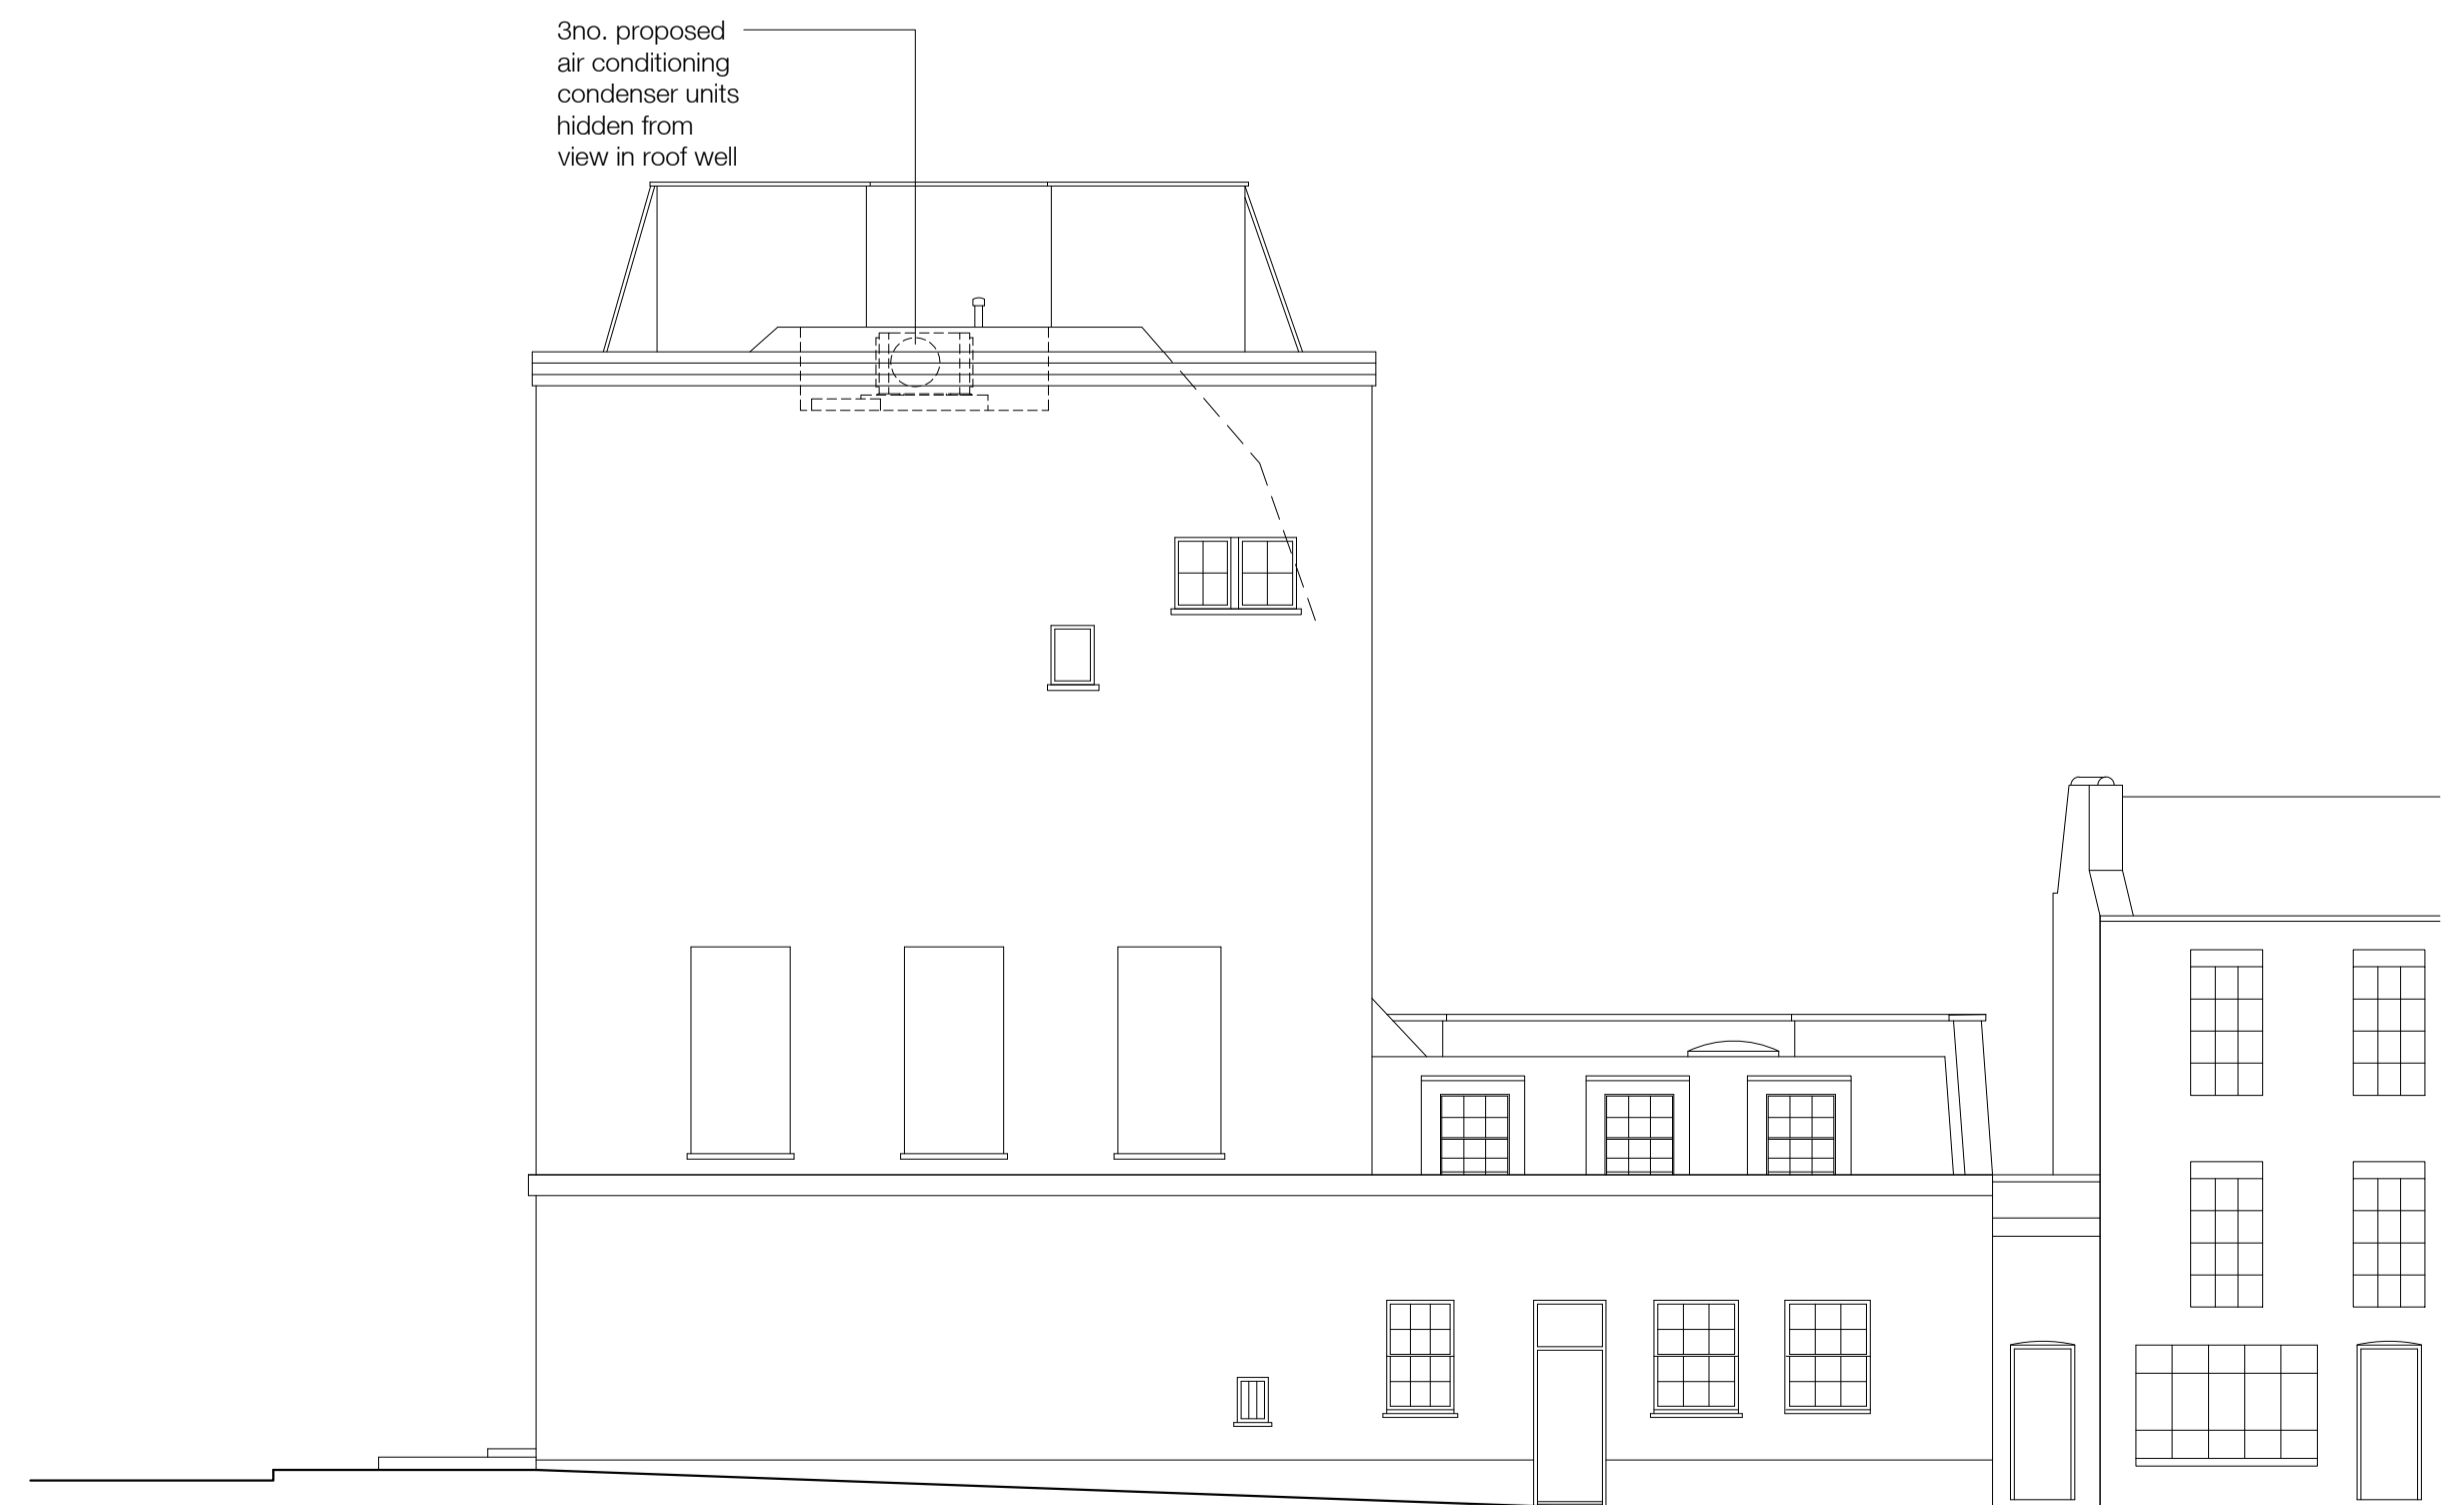

**PROPOSED SIDE ELEVATION**

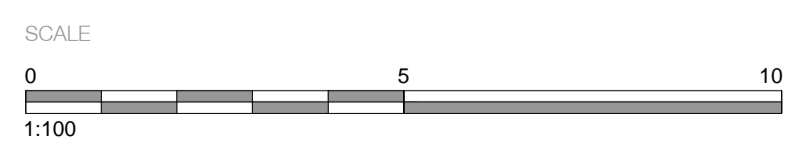

KEY PLAN

REVISIONS	
A	Sunken well formed in modern roof structure to screen condensers Oct 2017

SITE	10 JOHN STREET, LONDON, WC1N 2EB		
DRAWING	PROPOSED A.C. CONDENSER UNITS		
NUMBER	14/37/40A	DATE	JULY 2017
SCALE	1:100	PAPER	A1

**DANKS BADNELL**
  
 CHARTERED ARCHITECTS

Kings Stables 3-4 Osborne Mews Windsor Berkshire SL4 3DF
   
[www.danksbadnell.co.uk](http://www.danksbadnell.co.uk) • [enquiry@danksbadnell.co.uk](mailto:enquiry@danksbadnell.co.uk) • 01753 859880