


1
822 Conservation sash window head detail

2
822 Conservation sash window sash detail

3
822 Conservation sash window cill detail

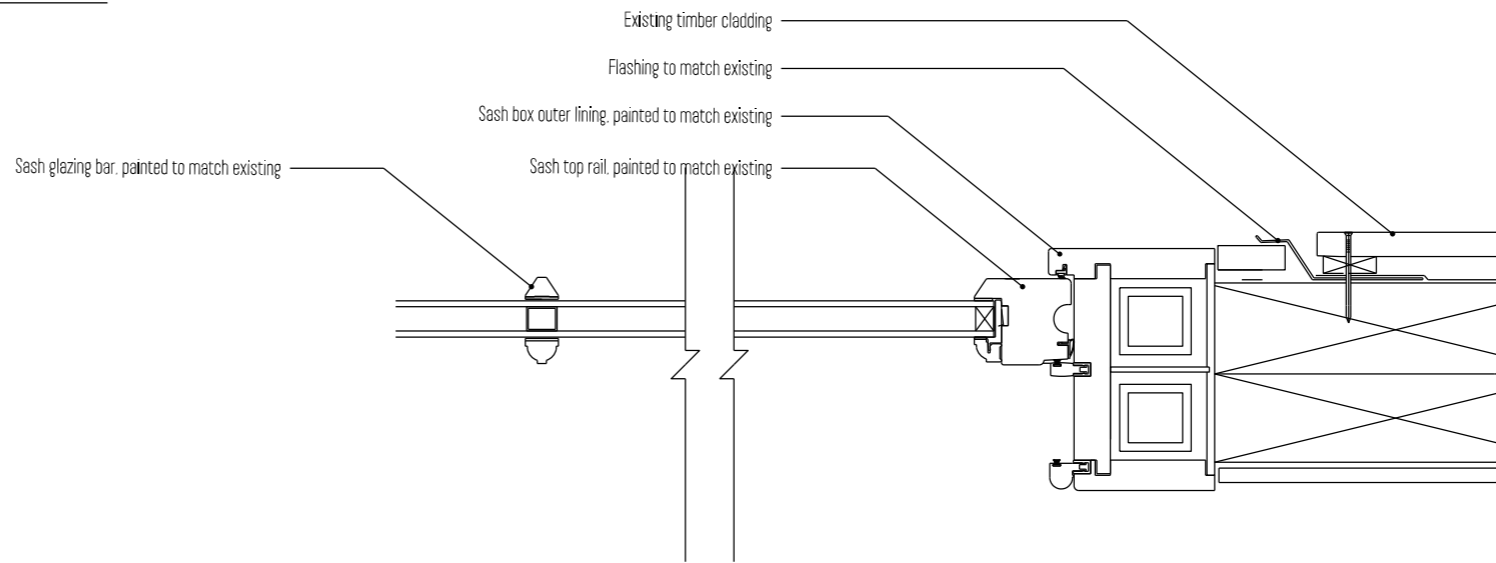

4
822 Conservation sash window jamb detail

A3	Revisions					
	Rev	Date	By	Description	Checked	Approved
	P1	27.09.17	LP	For Planning	JT	JT

Key

Notes:

Architect / Originator:

Tate Harmer LLP

Unit G1 B2 Stamford Works, 3 Gillett St, London N16 8JH
Tel: +44 (0)7970 101 328 Email: studio@tateharmer.com

Client:

Client Confidential

Project:

Chestnut Cottage

Drawing Title:

Conservation sash window details for new rear window

Do not scale. All dimensions to be checked on site. This drawing is copyright.

Date of Origin: 27.09.17
Drawn By: LP

Scale/s: 1:5

Client Sign Off

Drawing Number: CCH THA PR AL 822 P1 Revision

Drawing Status: PLANNING