
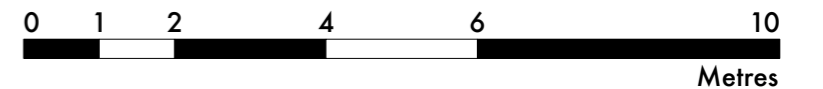
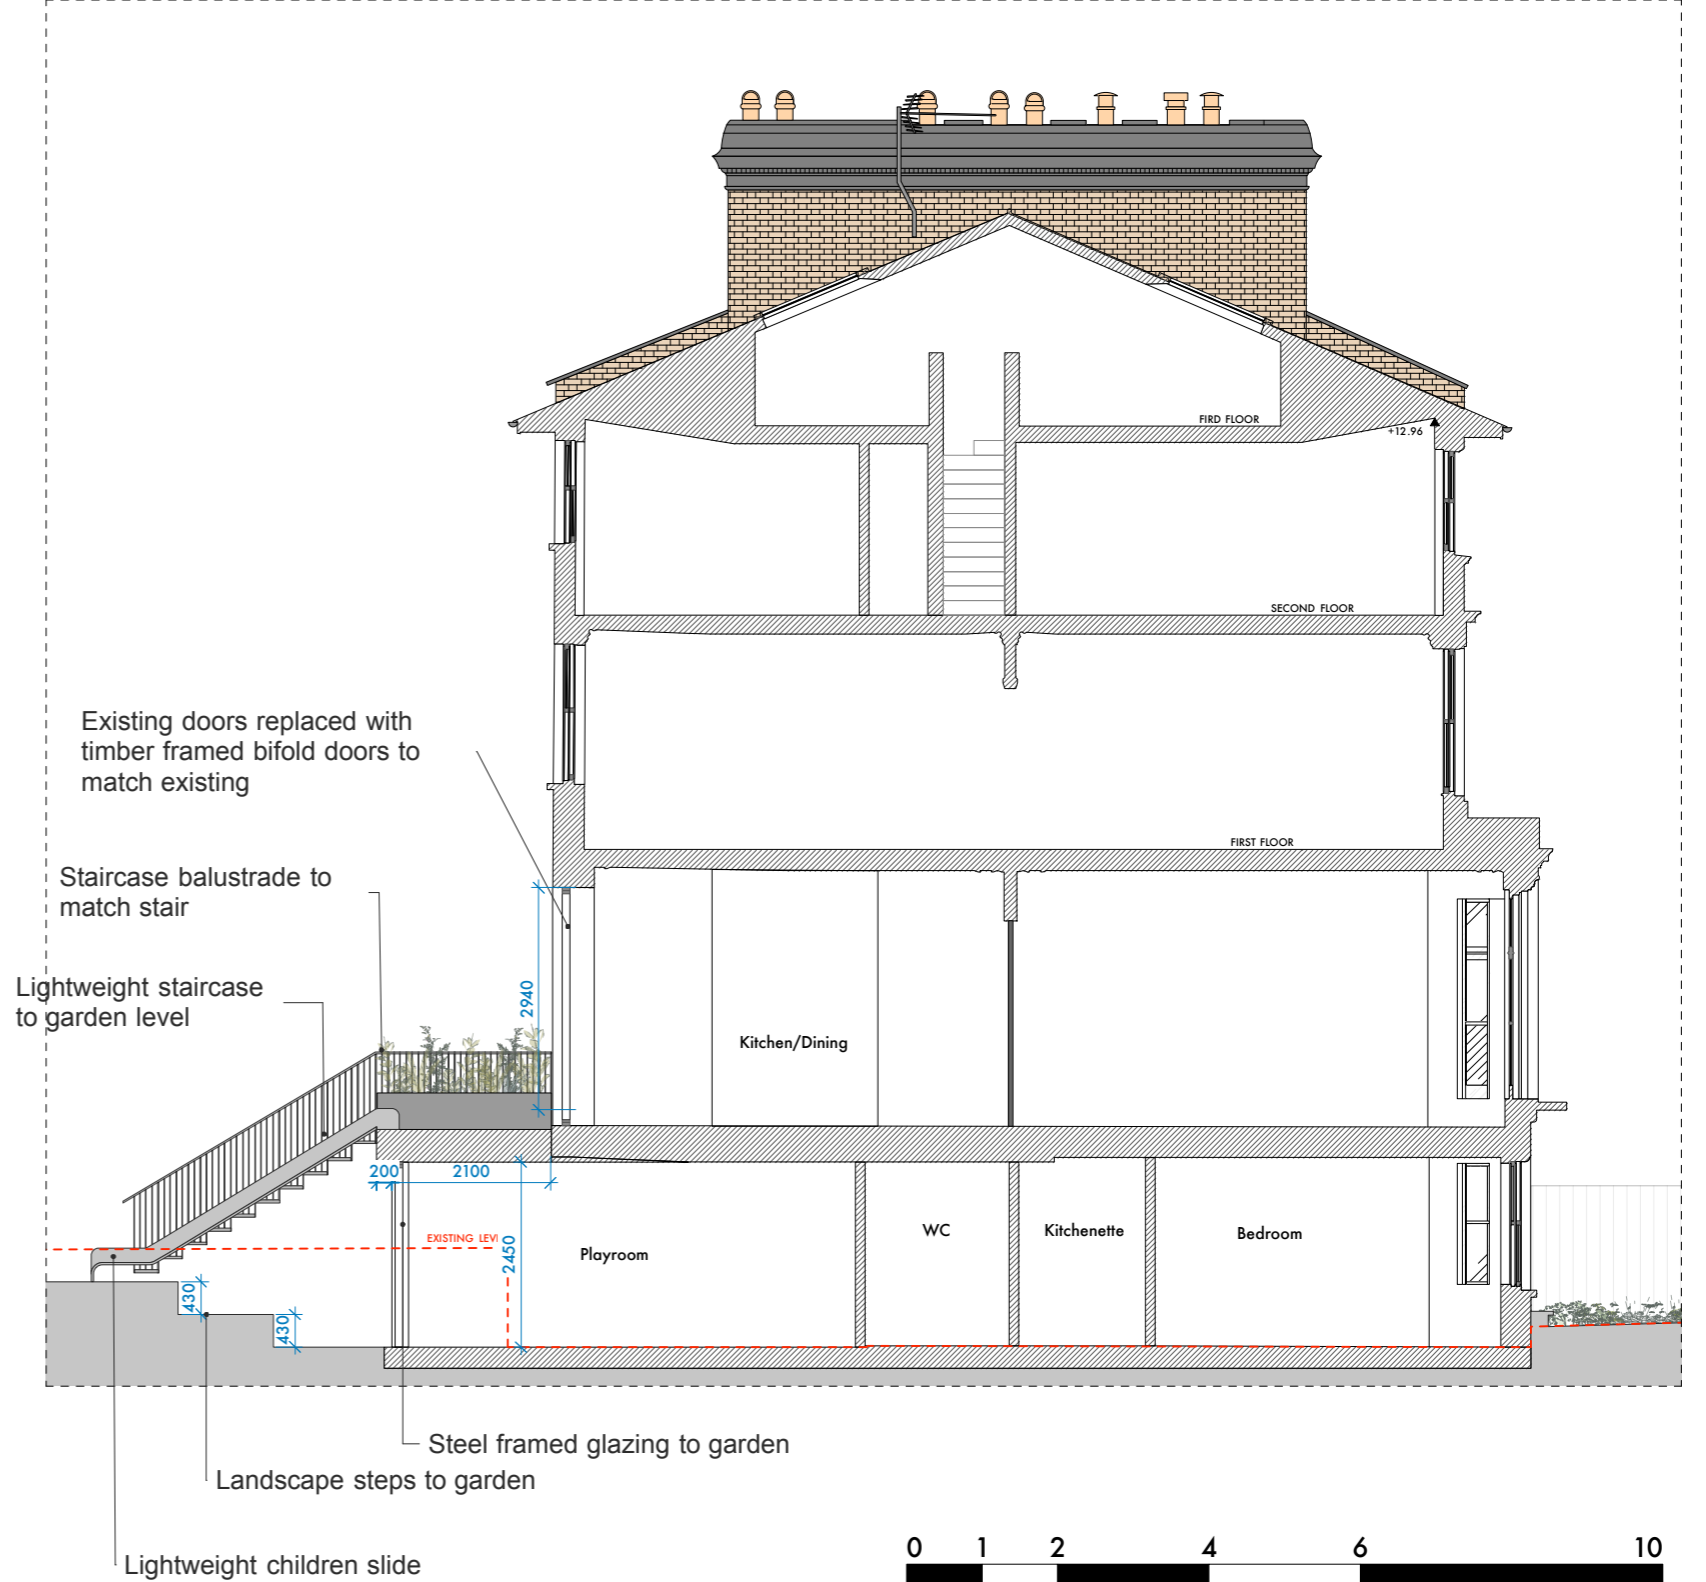


Proposed /// Sections

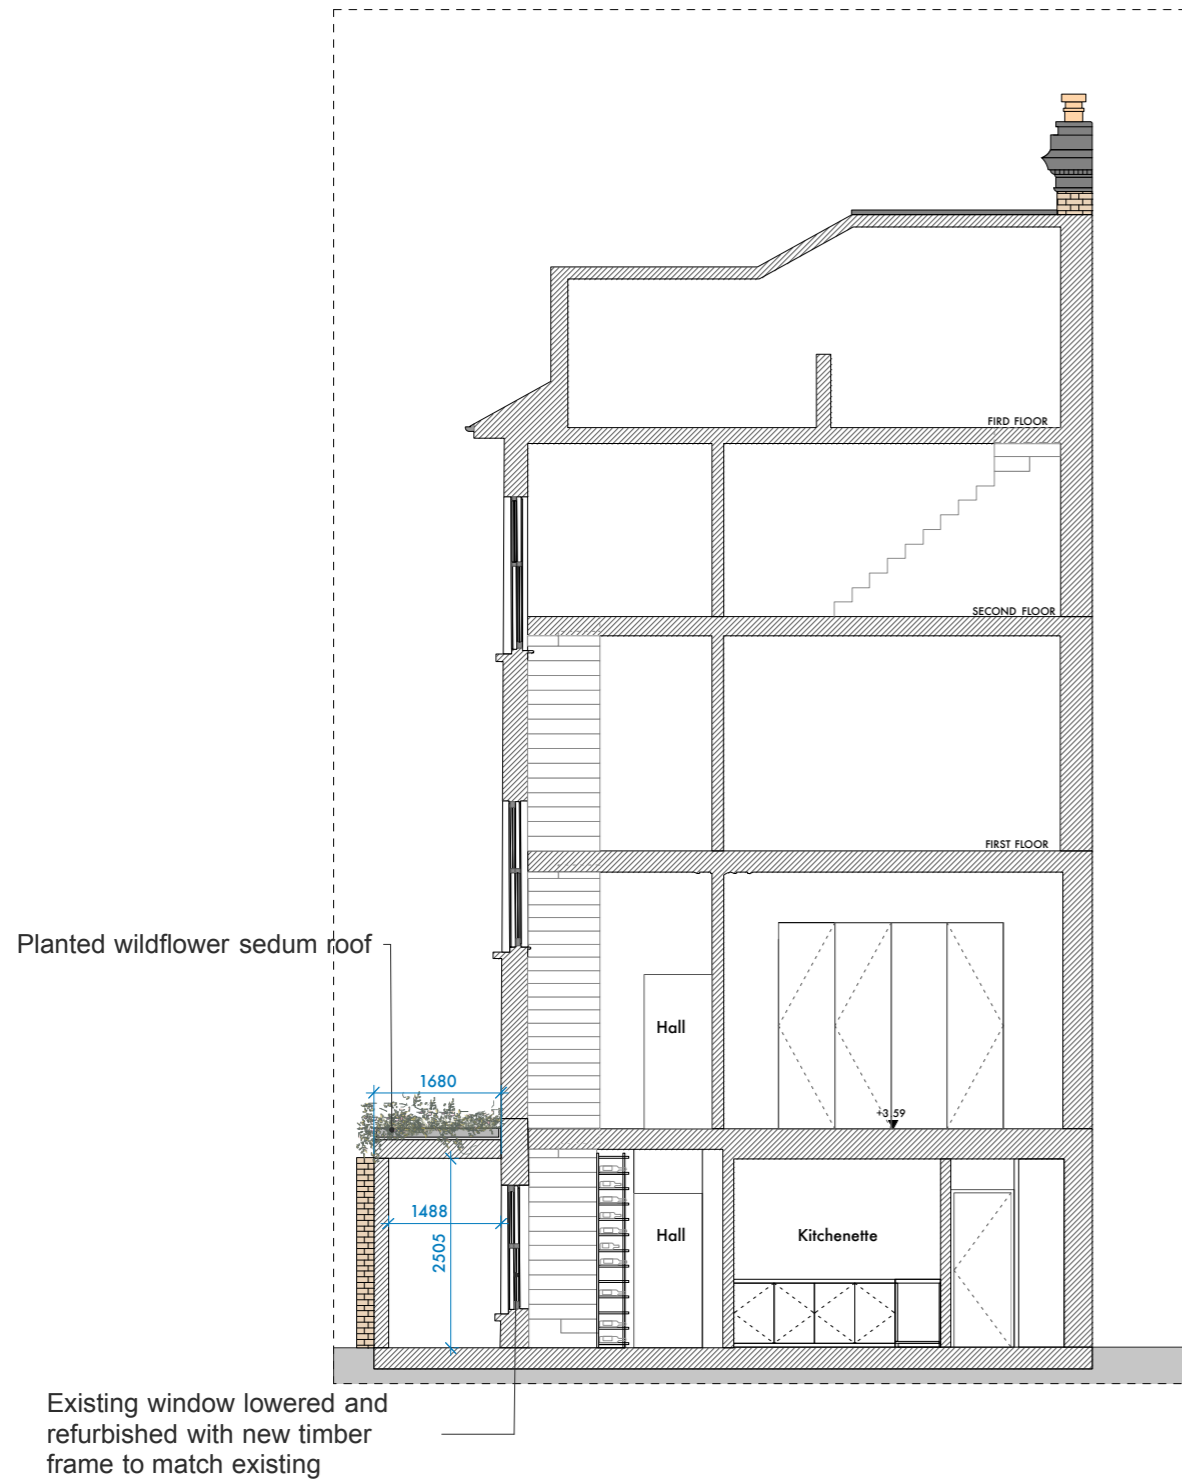

Undercover

Undercover Architecture
The Studio, 48 Mornington Terrace
Regents Park
London NW1 7TX
T: 020 7388 7898
E: info@undercoverarchitecture.com

Project 14 Eton Road
Client Robert&Frances Leeming

Sheet Title Proposed /// Sections
Sheet Number 06/260

Date & Revision September 2017
Scale 1:100@A3

C

This drawing is the copyright of Undercover Architecture Ltd. and may not be copied, altered or reproduced in any way or passed to a third party without written authority. All dimensions are subject to site survey and site verification. Do not scale.