


Existing /// Side Elevation

Side Elevation

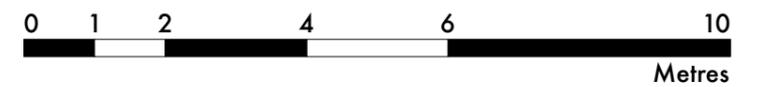

	Undercover Architecture The Studio, 48 Mornington Terrace Regents Park London NW1 7TX T: 020 7398 7898 E: info@undercoverarchitecture.com	Project 14 Eton Road	Sheet Title Existing /// Side Elevation	Date & Revision September 2017 C	This drawing is the copyright of Undercover Architecture Ltd. and may not be copied, altered or reproduced in anyway or passed to a third party without written authority. All dimensions are subject to site survey and site verification. Do not scale.
	Client Robert&Frances Leeming	Sheet Number 00/201	Scale 1:100@A3		