

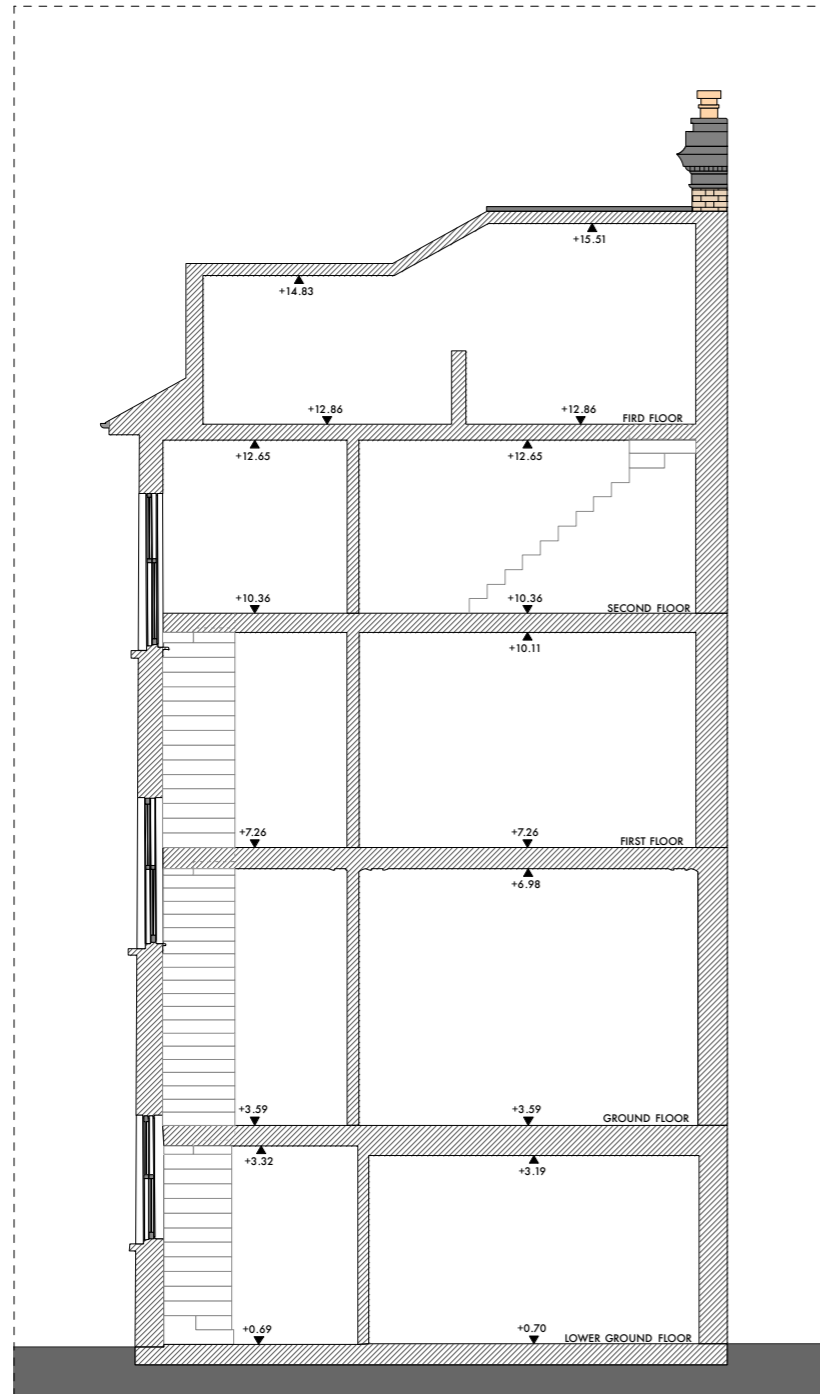


# Existing /// Sections

Section BB

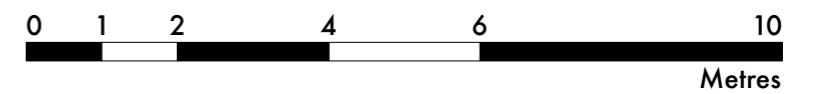

Section AA

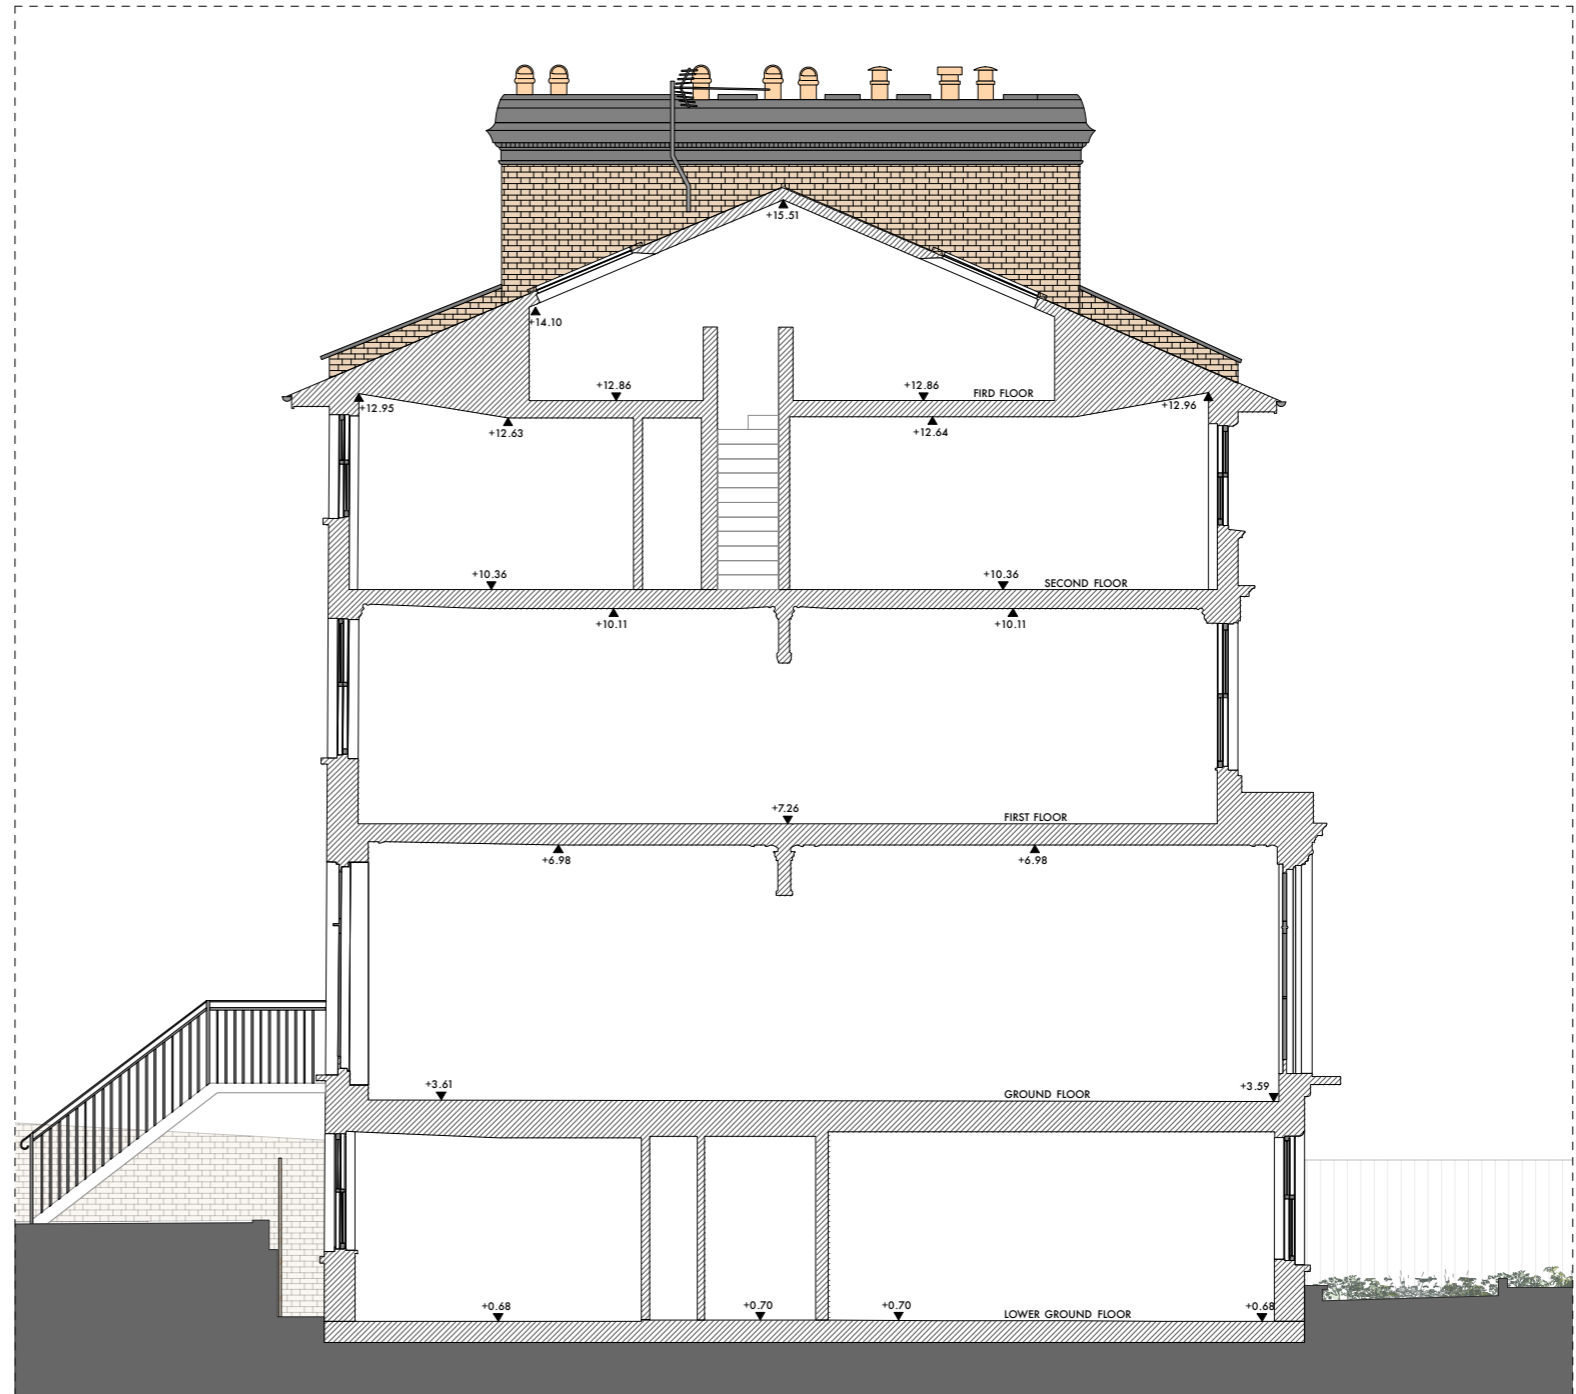

*Undercover*

Undercover Architecture  
The Studio, 48 Mornington Terrace  
Regents Park  
London NW1 7TX  
T: 020 7388 7898  
E: info@undercoverarchitecture.com

**Project** 14 Eton Road  
**Client** Robert & Frances Leeming

**Sheet Title** Existing /// Sections  
**Sheet Number** 00/250

**Date & Revision** September 2017 C  
**Scale** 1:100@A3

This drawing is the copyright of Undercover Architecture Ltd. and may not be copied, altered or reproduced in anyway or passed to a third party without written authority. All dimensions are subject to site survey and site verification. Do not scale.