



Section JJ

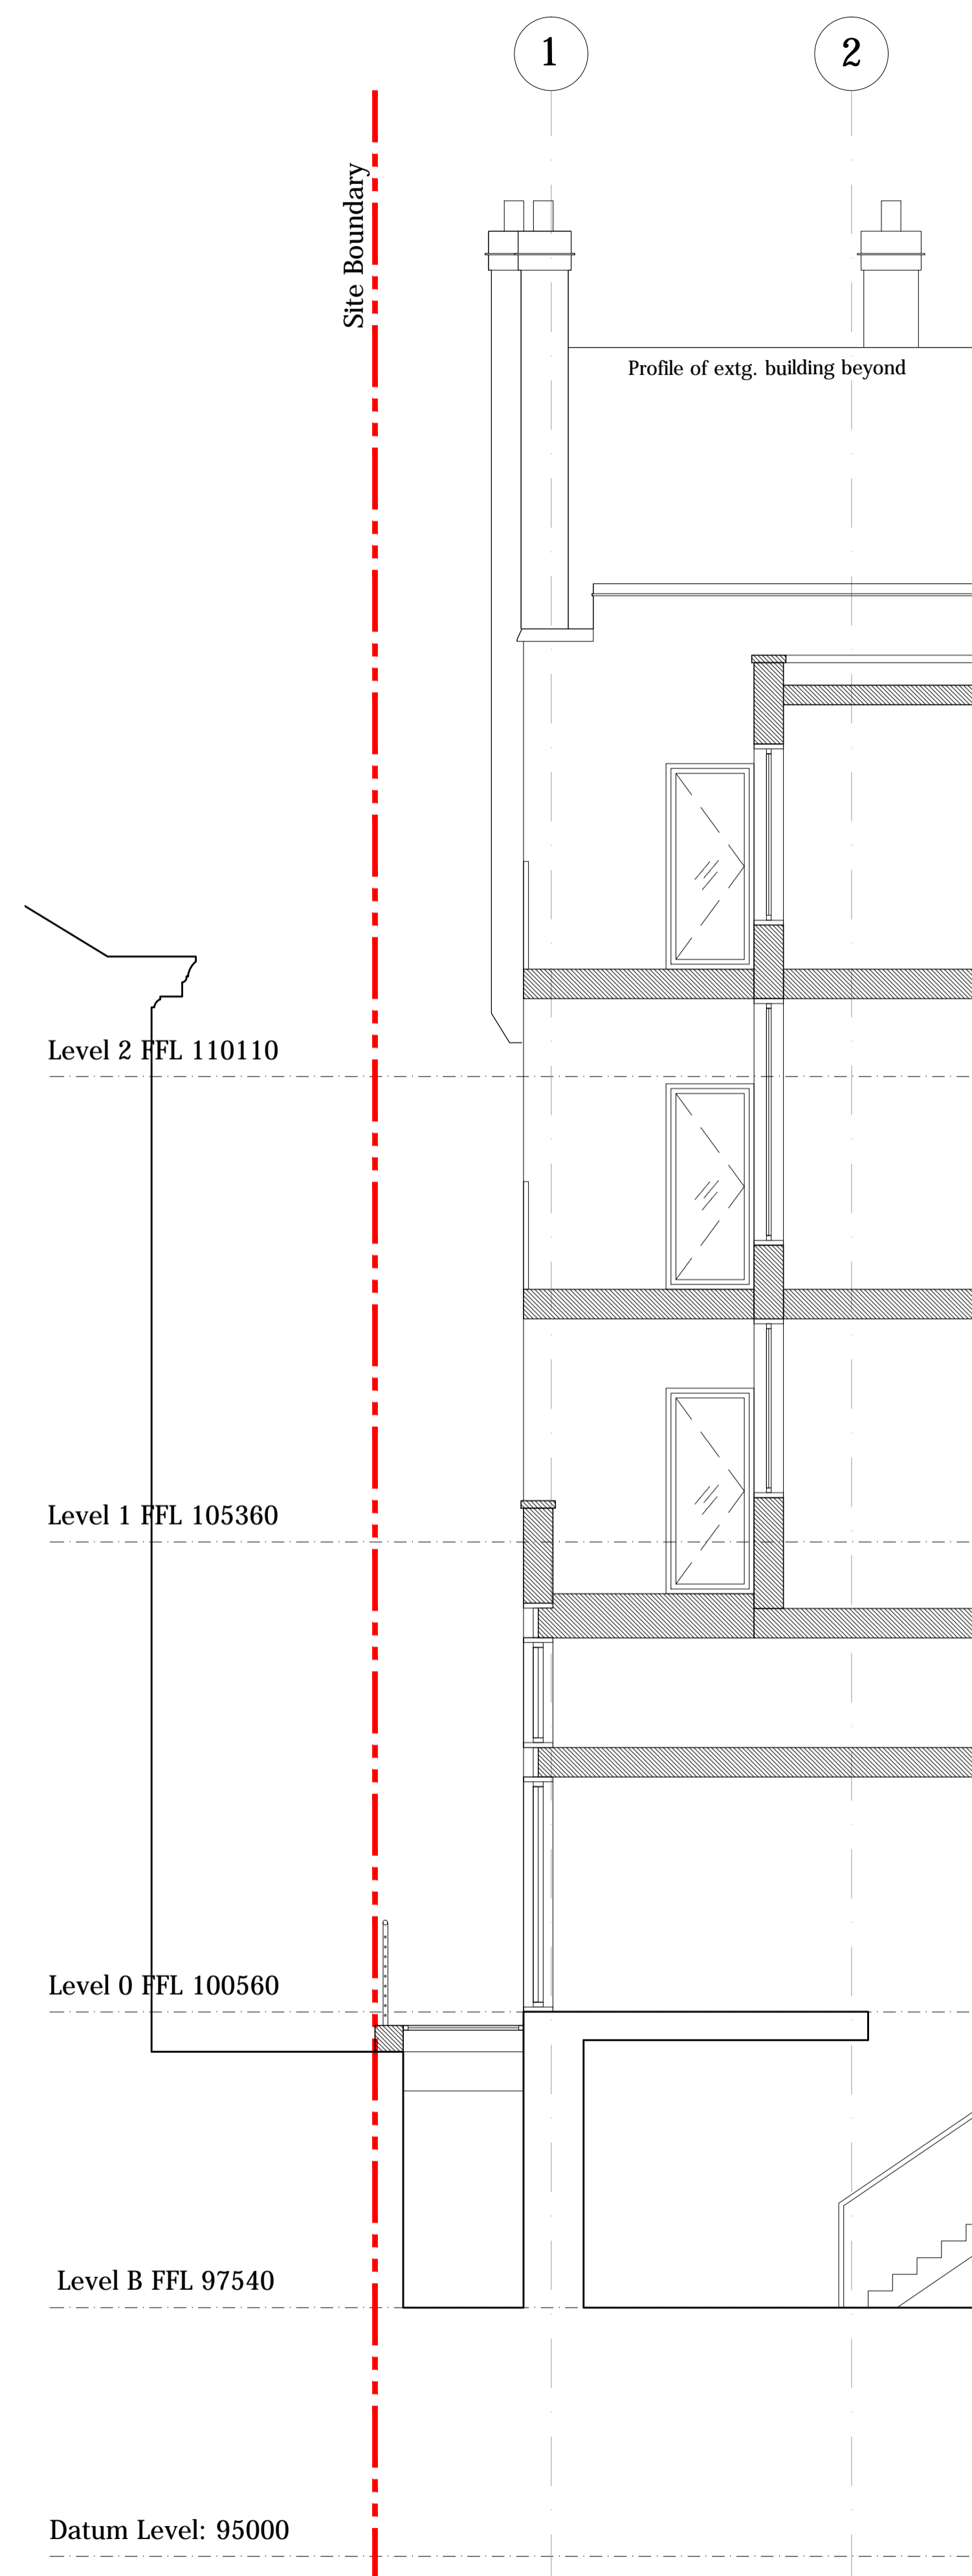

Section KK

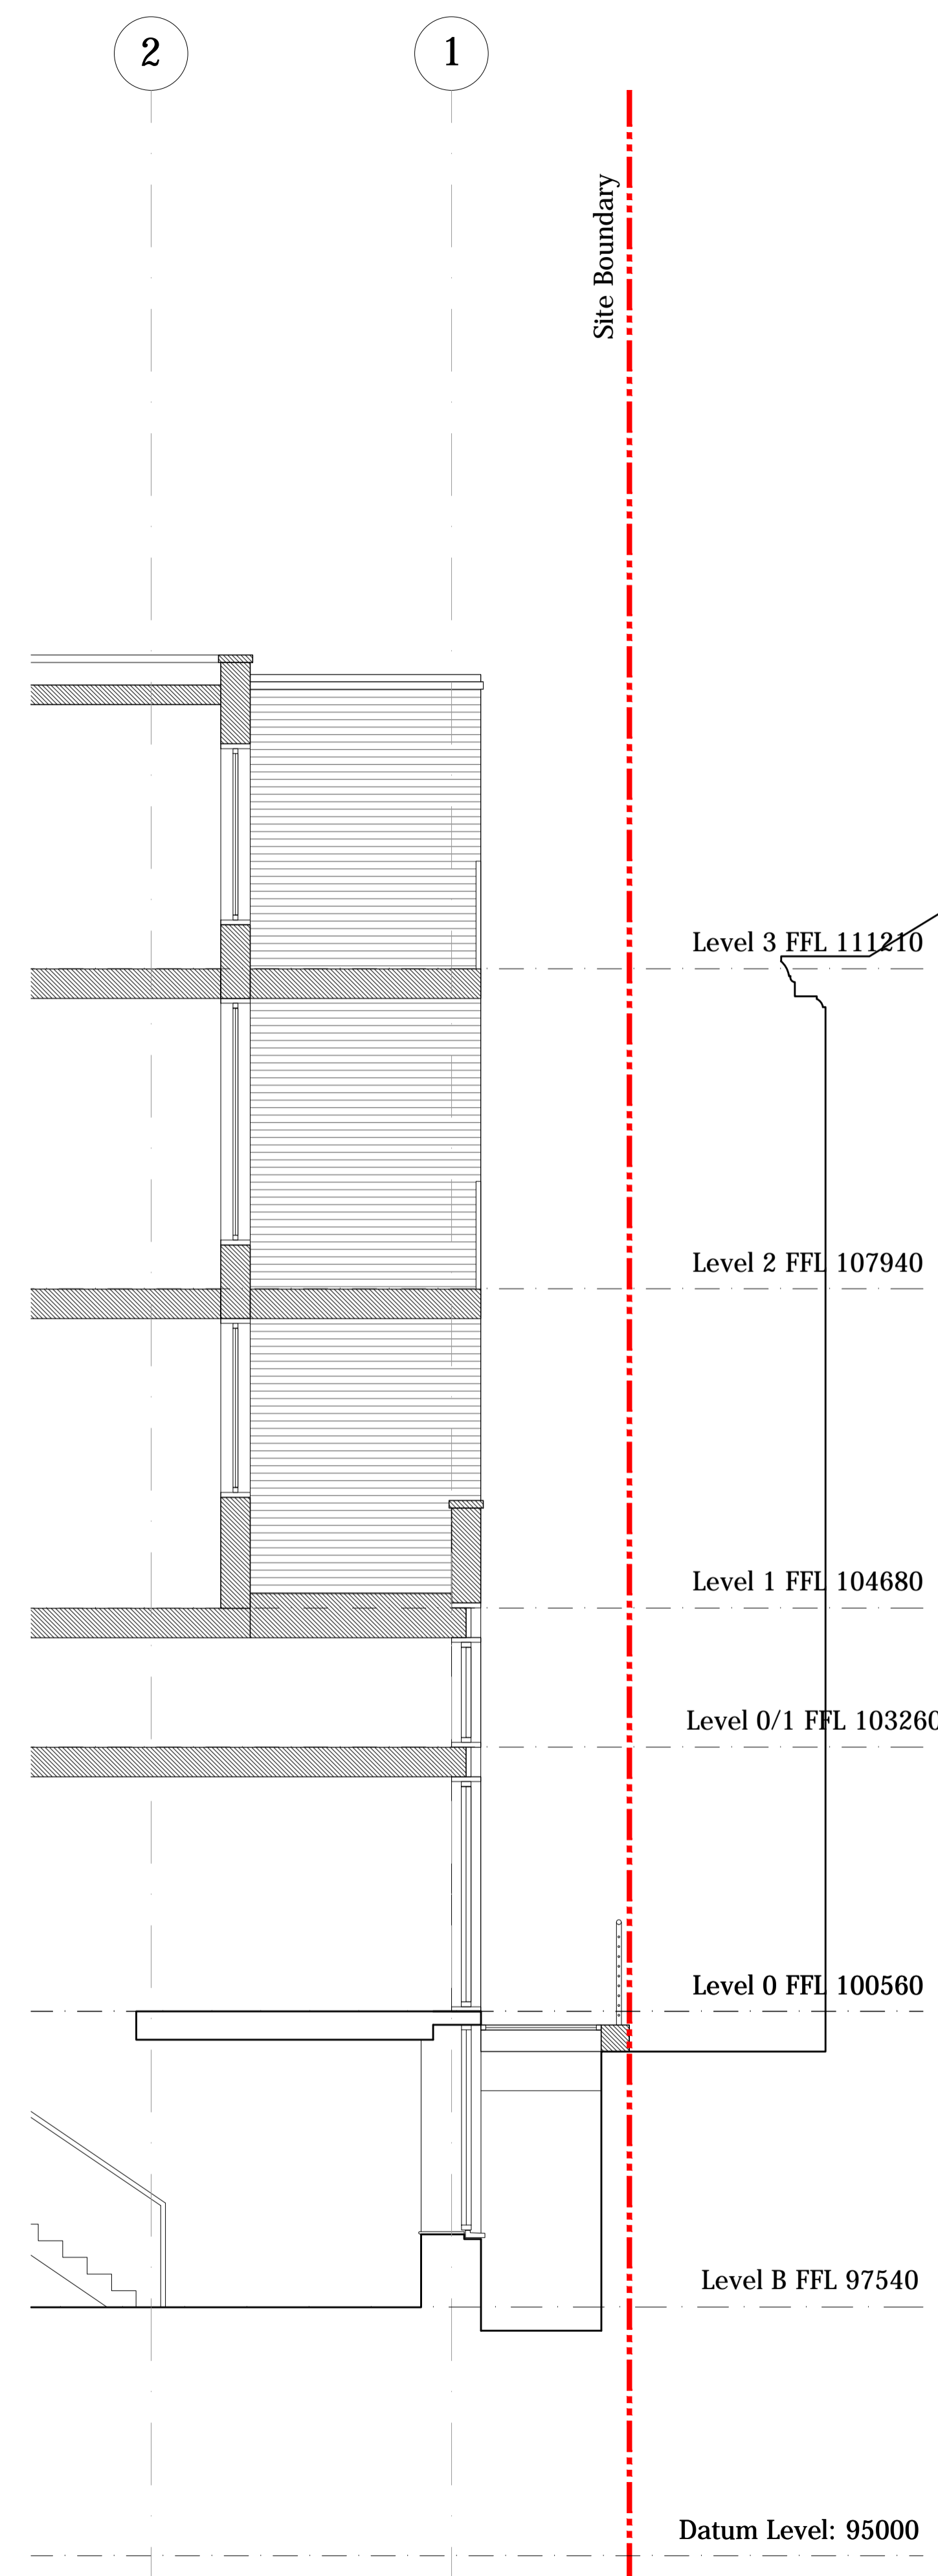

Section LL



Rev	Description	Date	By

Status
Preliminary



Buchanan Hartley Architects Ltd
architecture interiors environment
13 Grosvenor Gardens London SW1W 0BD
T 020 7592 7247
E mail@buchananhartley.co.uk

Client
Nilkanth Estates Ltd.
Project
25 Old Gloucester Street
WC1N 3AF

Title
Section JJ, KK & LL
Proposed

Scale
1:50@A1
Date
17.08.2017

Drawn	Checked	Project No	Drawing No	REV
JB	MH	0572	(S) JJ KK LL	-