



KEY PLAN

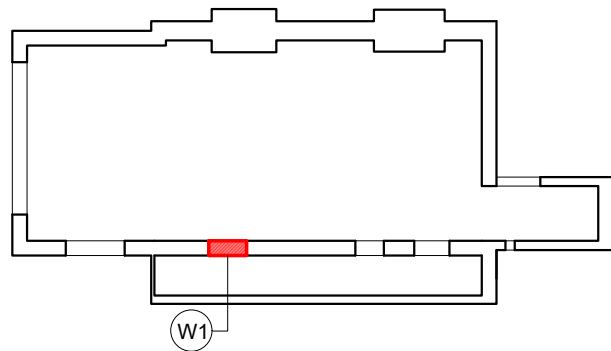


LOWER GROUND FLOOR

ELEVATIONS

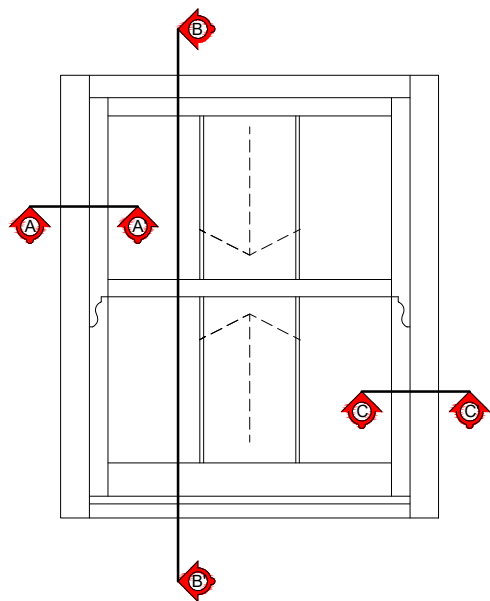

Outside View

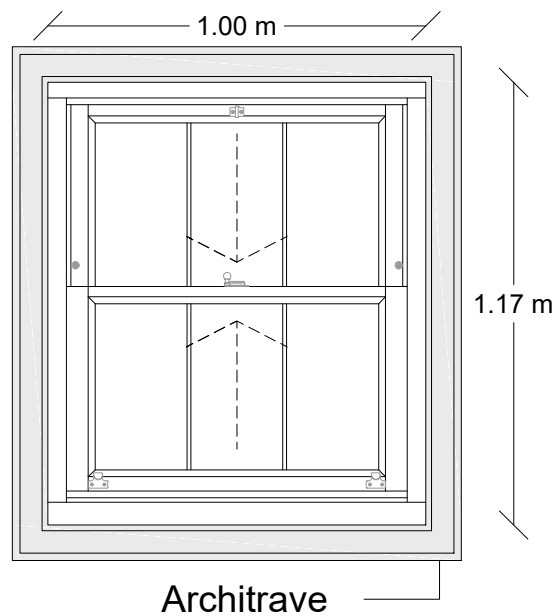

Inside View




SCALE 1:20

WINDOWS EXAMPLES




GEORGIAN STYLE SASH WINDOWS TYPE WESTBURY TIMBER SASH WINDOWS OR SIMILAR


SECTIONS

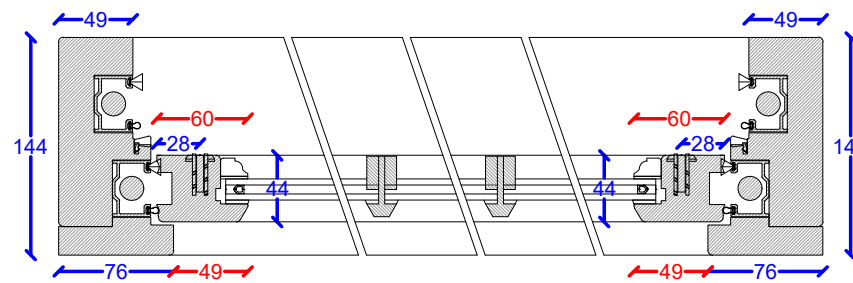

Section AA'

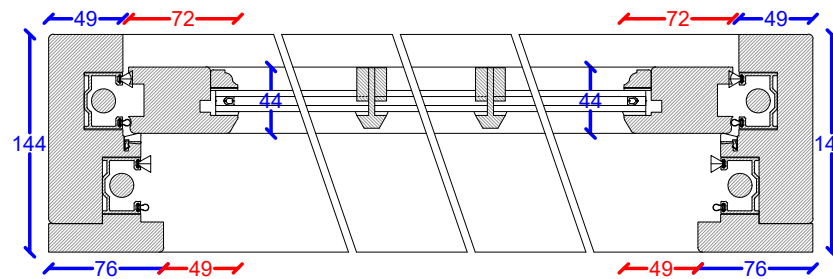

Section CC'

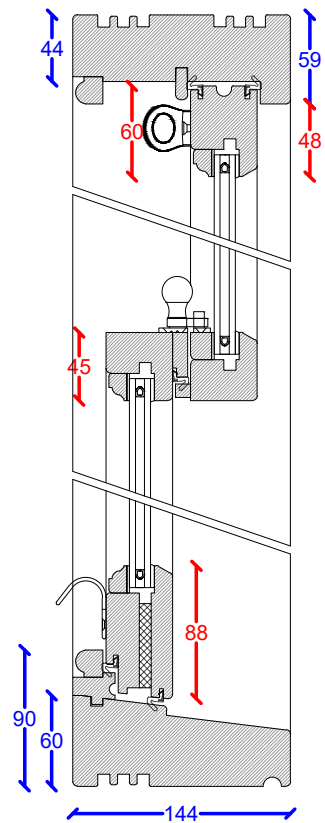

Section BB'

- Variable Dimensions
- Fixed Dimensions
- Drainage System



SCALE 1:5

Windows details by GEORGE BARNSDALE
(www.georgebarnsdale.co.uk)

No.: W1
 Location: Lower ground floor
 Type: Georgian Style
 Material: Hardwood
 Opening: Sash
 Glazing: Double glazed
 Glass: Clear

Dimensions Written dimensions to be taken in preference to scaled dimensions. The Contractor is responsible for checking all dimensions before work starts.

Local Authority All work is to be carried out to the requirements, and to the satisfaction of the Local Authority. These drawings are for planning purposes only.

Discrepancies Any discrepancies to be brought to the attention of Drawing And Planning Ltd. Immediately.

REVISIONS

REV	DATE	DESCRIPTION	BY	CH

PROJECT TITLE
68A Marquis Road

DATE
Oct 2017

REVISION
/

DRAWING TITLE
Proposed - Window Detail

CLIENT
Tina Yorke
DRAWING No.
MARRD-D101

SCALE @ A3
1:20 / 1:5

