
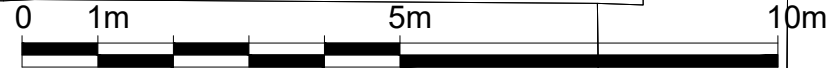
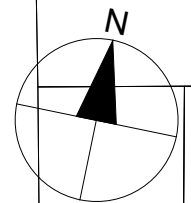


MARQUIS ROAD

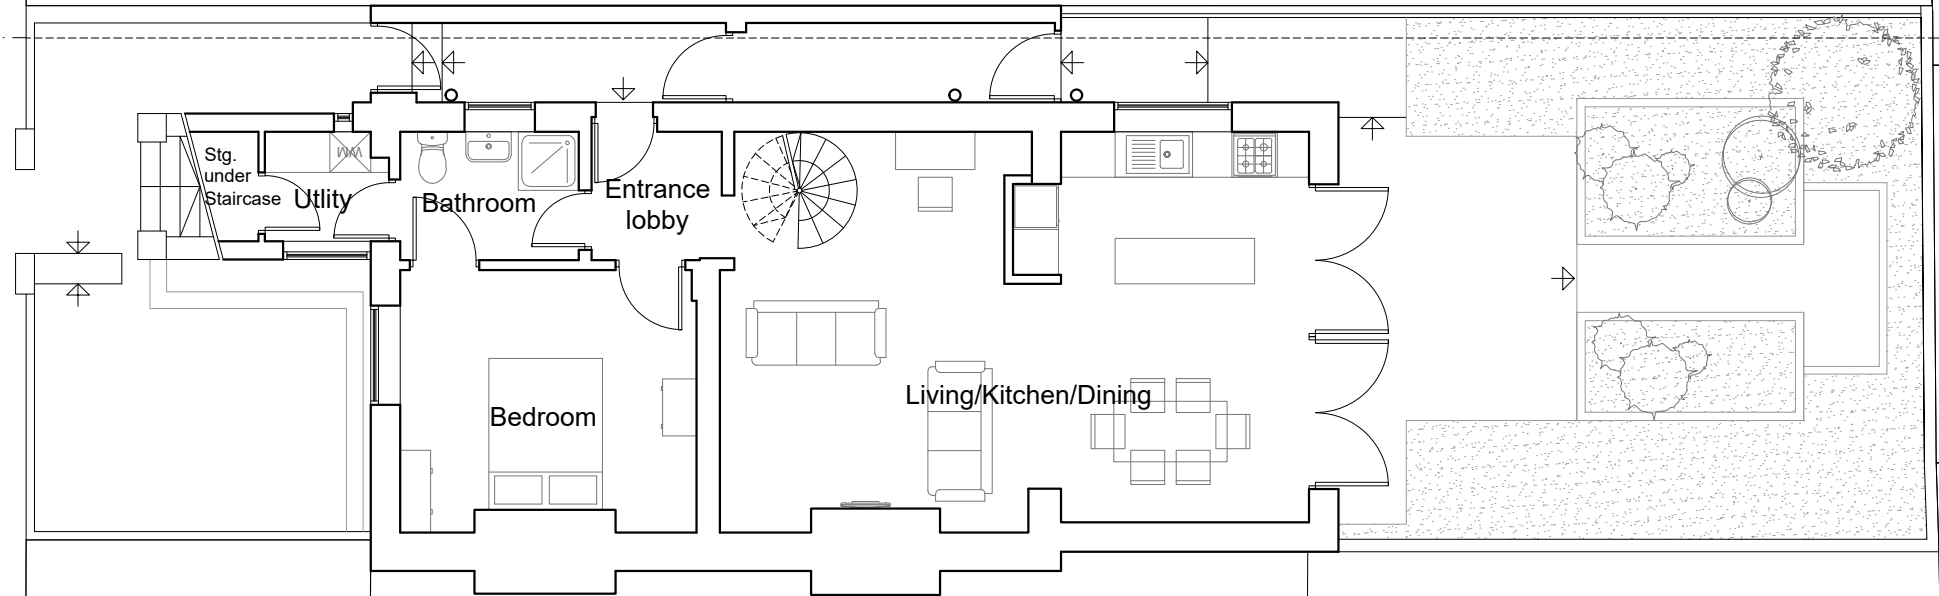

Dimensions Written dimensions to be taken in preference to scaled dimensions. The Contractor is responsible for checking all dimensions before work starts.

Local Authority All work is to be carried out to the requirements, and to the satisfaction of the Local Authority. These drawings are for planning purposes only.

Discrepancies Any discrepancies to be brought to the attention of Drawing And Planning Ltd. Immediately.

REVISIONS

| REV | DATE | DESCRIPTION | BY | CH |
|-----|------|-------------|----|----|
| | | | | |
| | | | | |

PROJECT TITLE
68A Marquis Road

DATE
Oct 2017

REVISION
/

DRAWING TITLE
Existing - Lower Ground Floor

CLIENT
Tina Yorke
DRAWING No.
MARRD-P001

SCALE @ A3
1:100

