




- 01 - Brick wall to match existing
- 02 - Double glazed windows, design and colour to match existing windows
- 02a - Double glazed doors, design and colour to match existing doors/windows
- 03 - Steel balustrade painted dark grey
- 04 - Concrete stairs with stone faces
- 05 - Tiled roof to match existing
- 06 - Dark grey powder coated aluminium skylight with opaque glass
Dark glass on plane facing neighbours windows above
- 07 - Felt Roof
- 08 - Coping to match existing
- 09 - Artificial concrete paving
- 10 - Wooden decking / Artificial concrete paving
- 11 - Cast concrete stairs paved to match paving

Proposed West (Rear) Elevation - Garden View
Scale 1:100

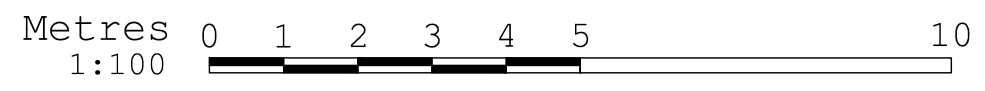

<p>General Notes</p> <p>Local authorities (Planning Group or Building Control) might request for additional items / information to be added / revised.</p> <p>Contractor, sub-contractor or supplier is to report any errors, omission or discrepancies on the drawings, and shall not vary any work shown on the drawings without obtaining prior approval from the Architect. Contractor, sub-contractor or supplier is responsible for requesting any additional information from the architect for the correct execution of the works.</p> <p>Contractor, sub-contractor or supplier shall supply to the Architect all shop drawings, illustrations, specifications, etc. of all specialist work to be incorporated into the main contract works, and shall immediately inform the Architect if any work shown on this drawing is not in accordance with the relevant codes of practice recognized as good practice throughout the industry or if it does not comply with the relevant local authority bye-laws or building regulations.</p>	<p>Contractor to verify all dimensions on site before commencing any work on site or preparing any shop drawings. Figured dimensions to take precedence over scaled dimensions.</p> <p>Contractor, sub-contractor or supplier shall immediately advise the Architect / quantity surveyor of the effect upon program and cost of any alterations to the proposed works shown on this drawing.</p> <p>All materials, components and workmanship to comply with the relevant British Standards, Codes of Practice and appropriate manufacturers' recommendations that from time to time shall apply.</p> <p>This drawing superseded all previous issues of the same drawing number with earlier revisions.</p> <p>This drawing and design is copyright to QR Architects and remains the property of QR Architects, and as such the contents must not be disclosed to anyone or reproduced in any way without prior consent from QR Architects.</p>	<p>Project</p> <p>9 Maresfield Gardens London NW3 5SJ</p> <p>Client</p> <p>Mr and Mrs. Mandell Mr. Curtis</p>	<table border="1" style="width: 100%; border-collapse: collapse;"> <tr> <td>Zone</td> <td>Discipline</td> <td>Status</td> </tr> <tr> <td>A</td> <td>ARCHITECTURE</td> <td>PLANNING</td> </tr> <tr> <td>Level</td> <td>Drawing Number</td> <td>Revision</td> </tr> <tr> <td></td> <td>9MG-PP-04</td> <td></td> </tr> <tr> <td>Paper Size</td> <td colspan="2">A3 SHEET</td> </tr> <tr> <td>Drawing Title</td> <td colspan="2">Proposed West (rear) Elevation Garden View</td> </tr> <tr> <td>Scale</td> <td>Date</td> <td>Drawn</td> </tr> <tr> <td>1:100</td> <td>02/10/2017</td> <td>BMG</td> </tr> <tr> <td>Project Title</td> <td>Checked</td> <td></td> </tr> <tr> <td>9 Maresfield Gardens</td> <td>BMG</td> <td></td> </tr> </table>	Zone	Discipline	Status	A	ARCHITECTURE	PLANNING	Level	Drawing Number	Revision		9MG-PP-04		Paper Size	A3 SHEET		Drawing Title	Proposed West (rear) Elevation Garden View		Scale	Date	Drawn	1:100	02/10/2017	BMG	Project Title	Checked		9 Maresfield Gardens	BMG		<p>ARCHITECTS</p> <p>LONDON</p> <p>phone +44 (0) 203 287 0055 email info@qrarchitects.co.uk website www.qrarchitects.co.uk</p>
Zone	Discipline	Status																																
A	ARCHITECTURE	PLANNING																																
Level	Drawing Number	Revision																																
	9MG-PP-04																																	
Paper Size	A3 SHEET																																	
Drawing Title	Proposed West (rear) Elevation Garden View																																	
Scale	Date	Drawn																																
1:100	02/10/2017	BMG																																
Project Title	Checked																																	
9 Maresfield Gardens	BMG																																	