


NOTE:
ALL DIMENSIONS MUST BE CHECKED ON SITE AND NOT SCALED FROM
THIS DRAWING.
FOR USE IN PRECISE NAMED LOCATION ONLY. COPYRIGHT RESERVED.

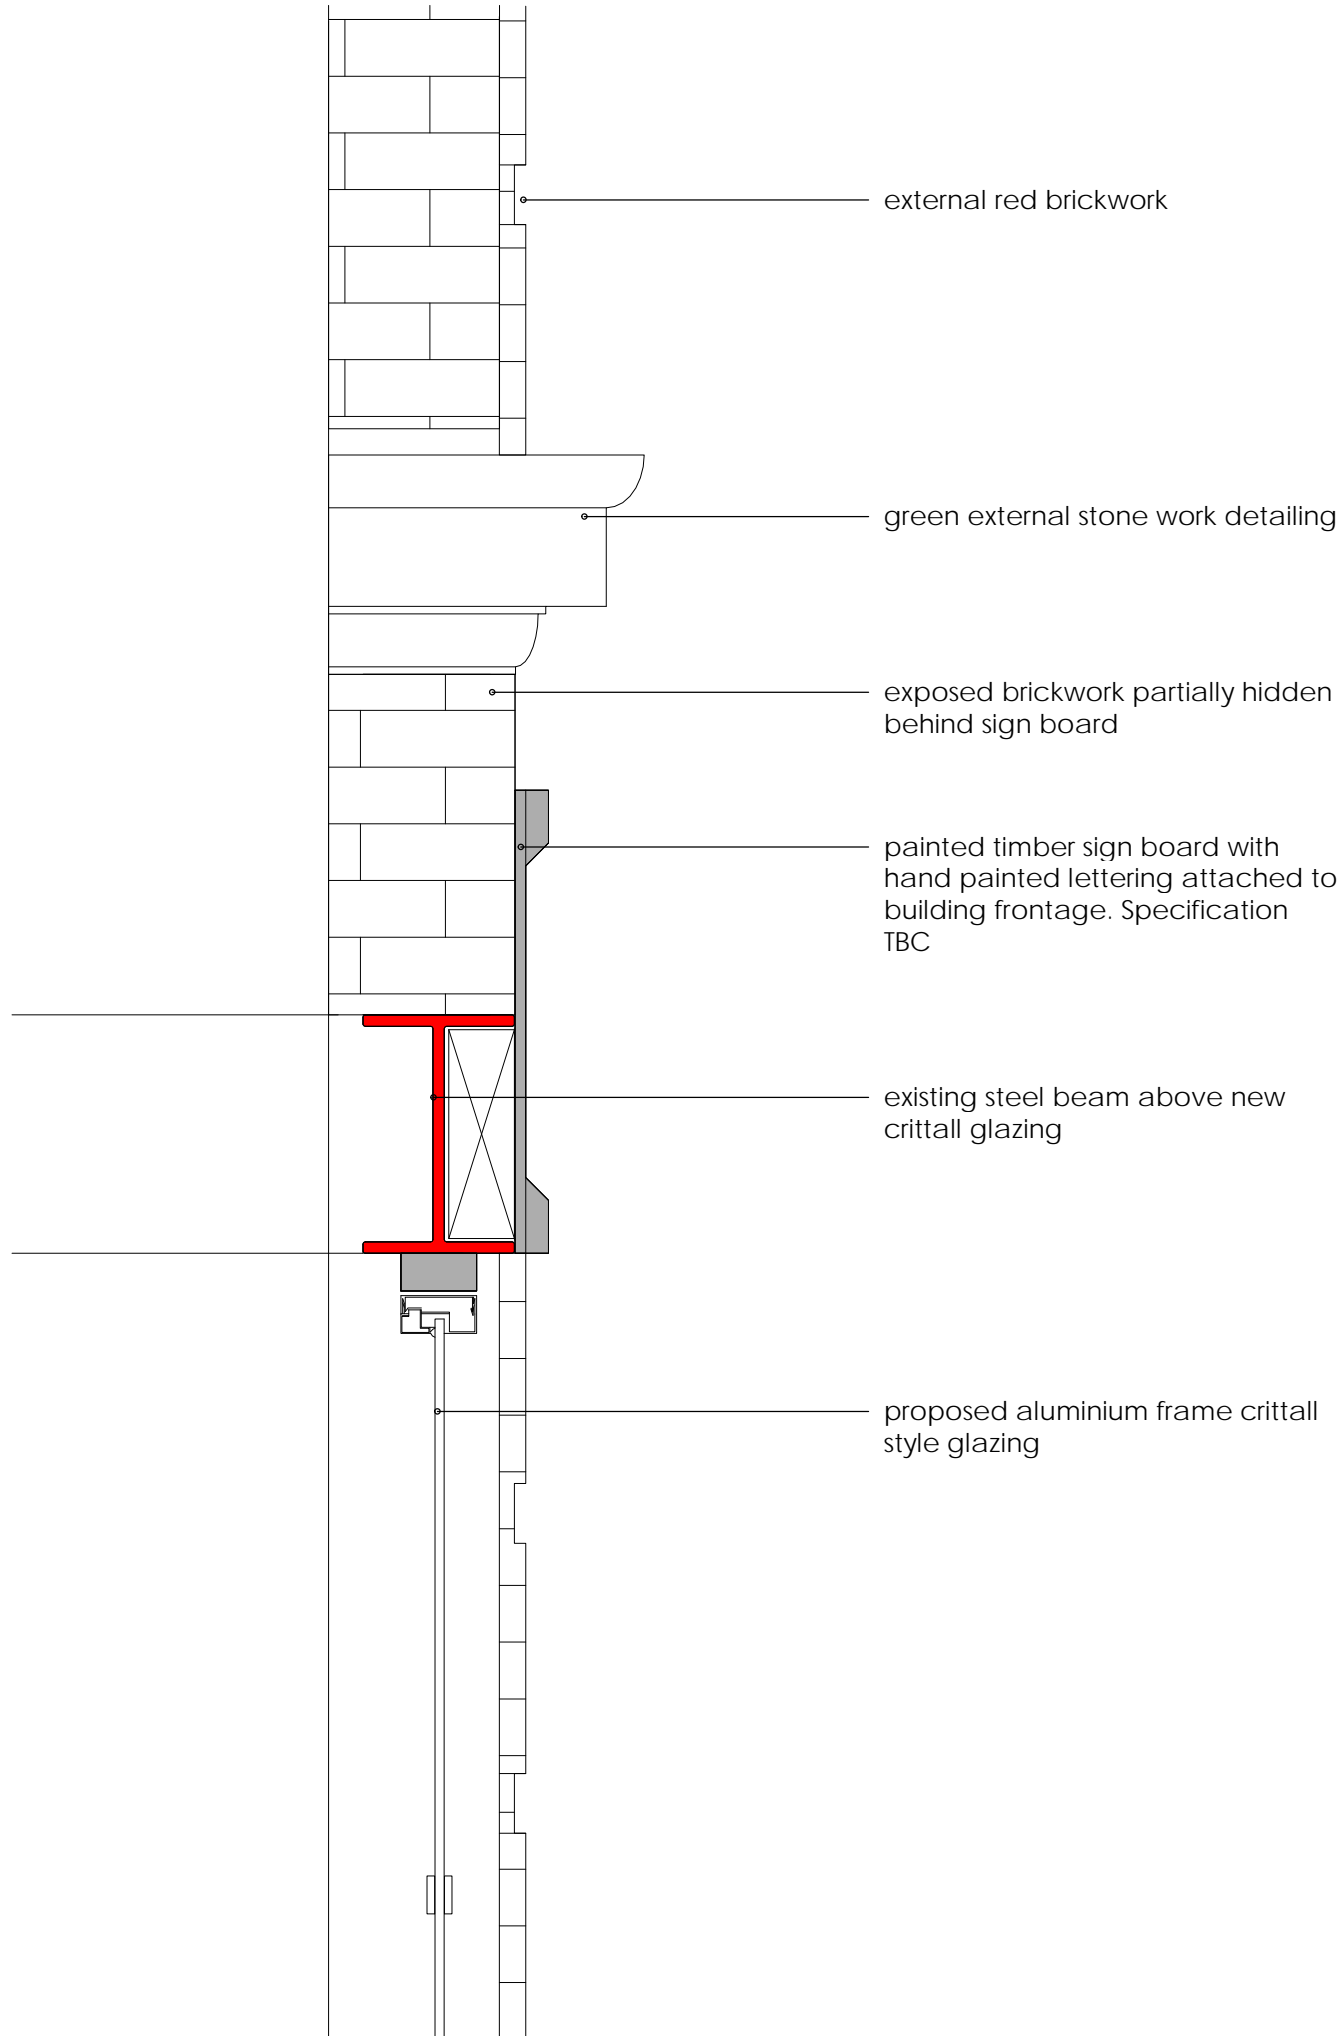

revision date description

status

WORKING

project title

113 REGENTS PARK ROAD, LONDON

drawing title

SIGN BOARD DETAIL

client name

FREELANDS FIG

first issued

03/10/17

drawn

EM

scale

1:10 @ A3

job/drawing no/revision

16111 - WD0010 -

The Studio, 70 Church Road, Wheatley, Oxford, OX33 1LZ
01865 873936 | info@andersonorr.com | www.andersonorr.com