



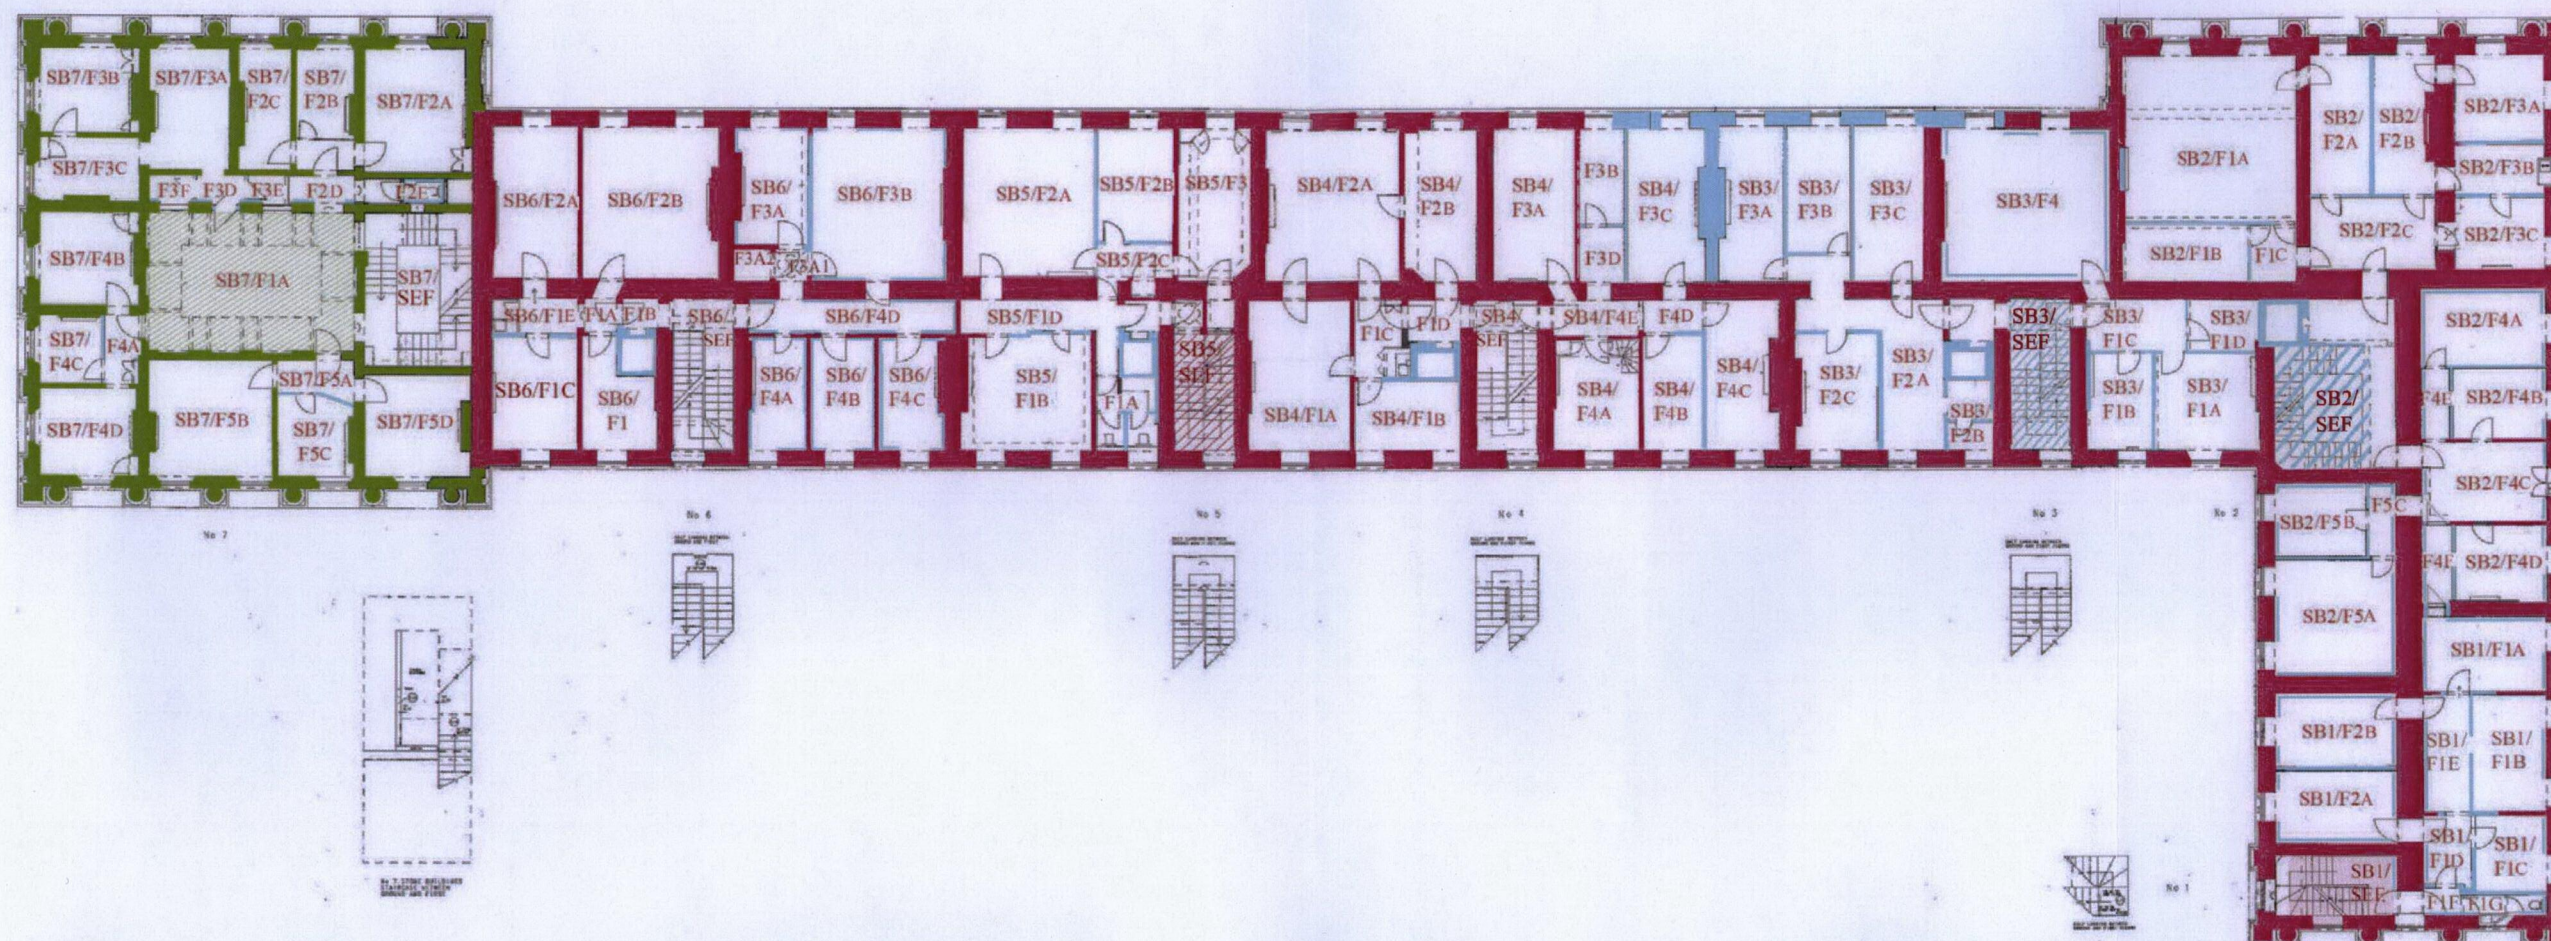


 C18th
  C20th

 C19th
  C21st

Job LIHBA	Status R
No 1003	Rev A
Scale (A3) 1: 3 0 0	

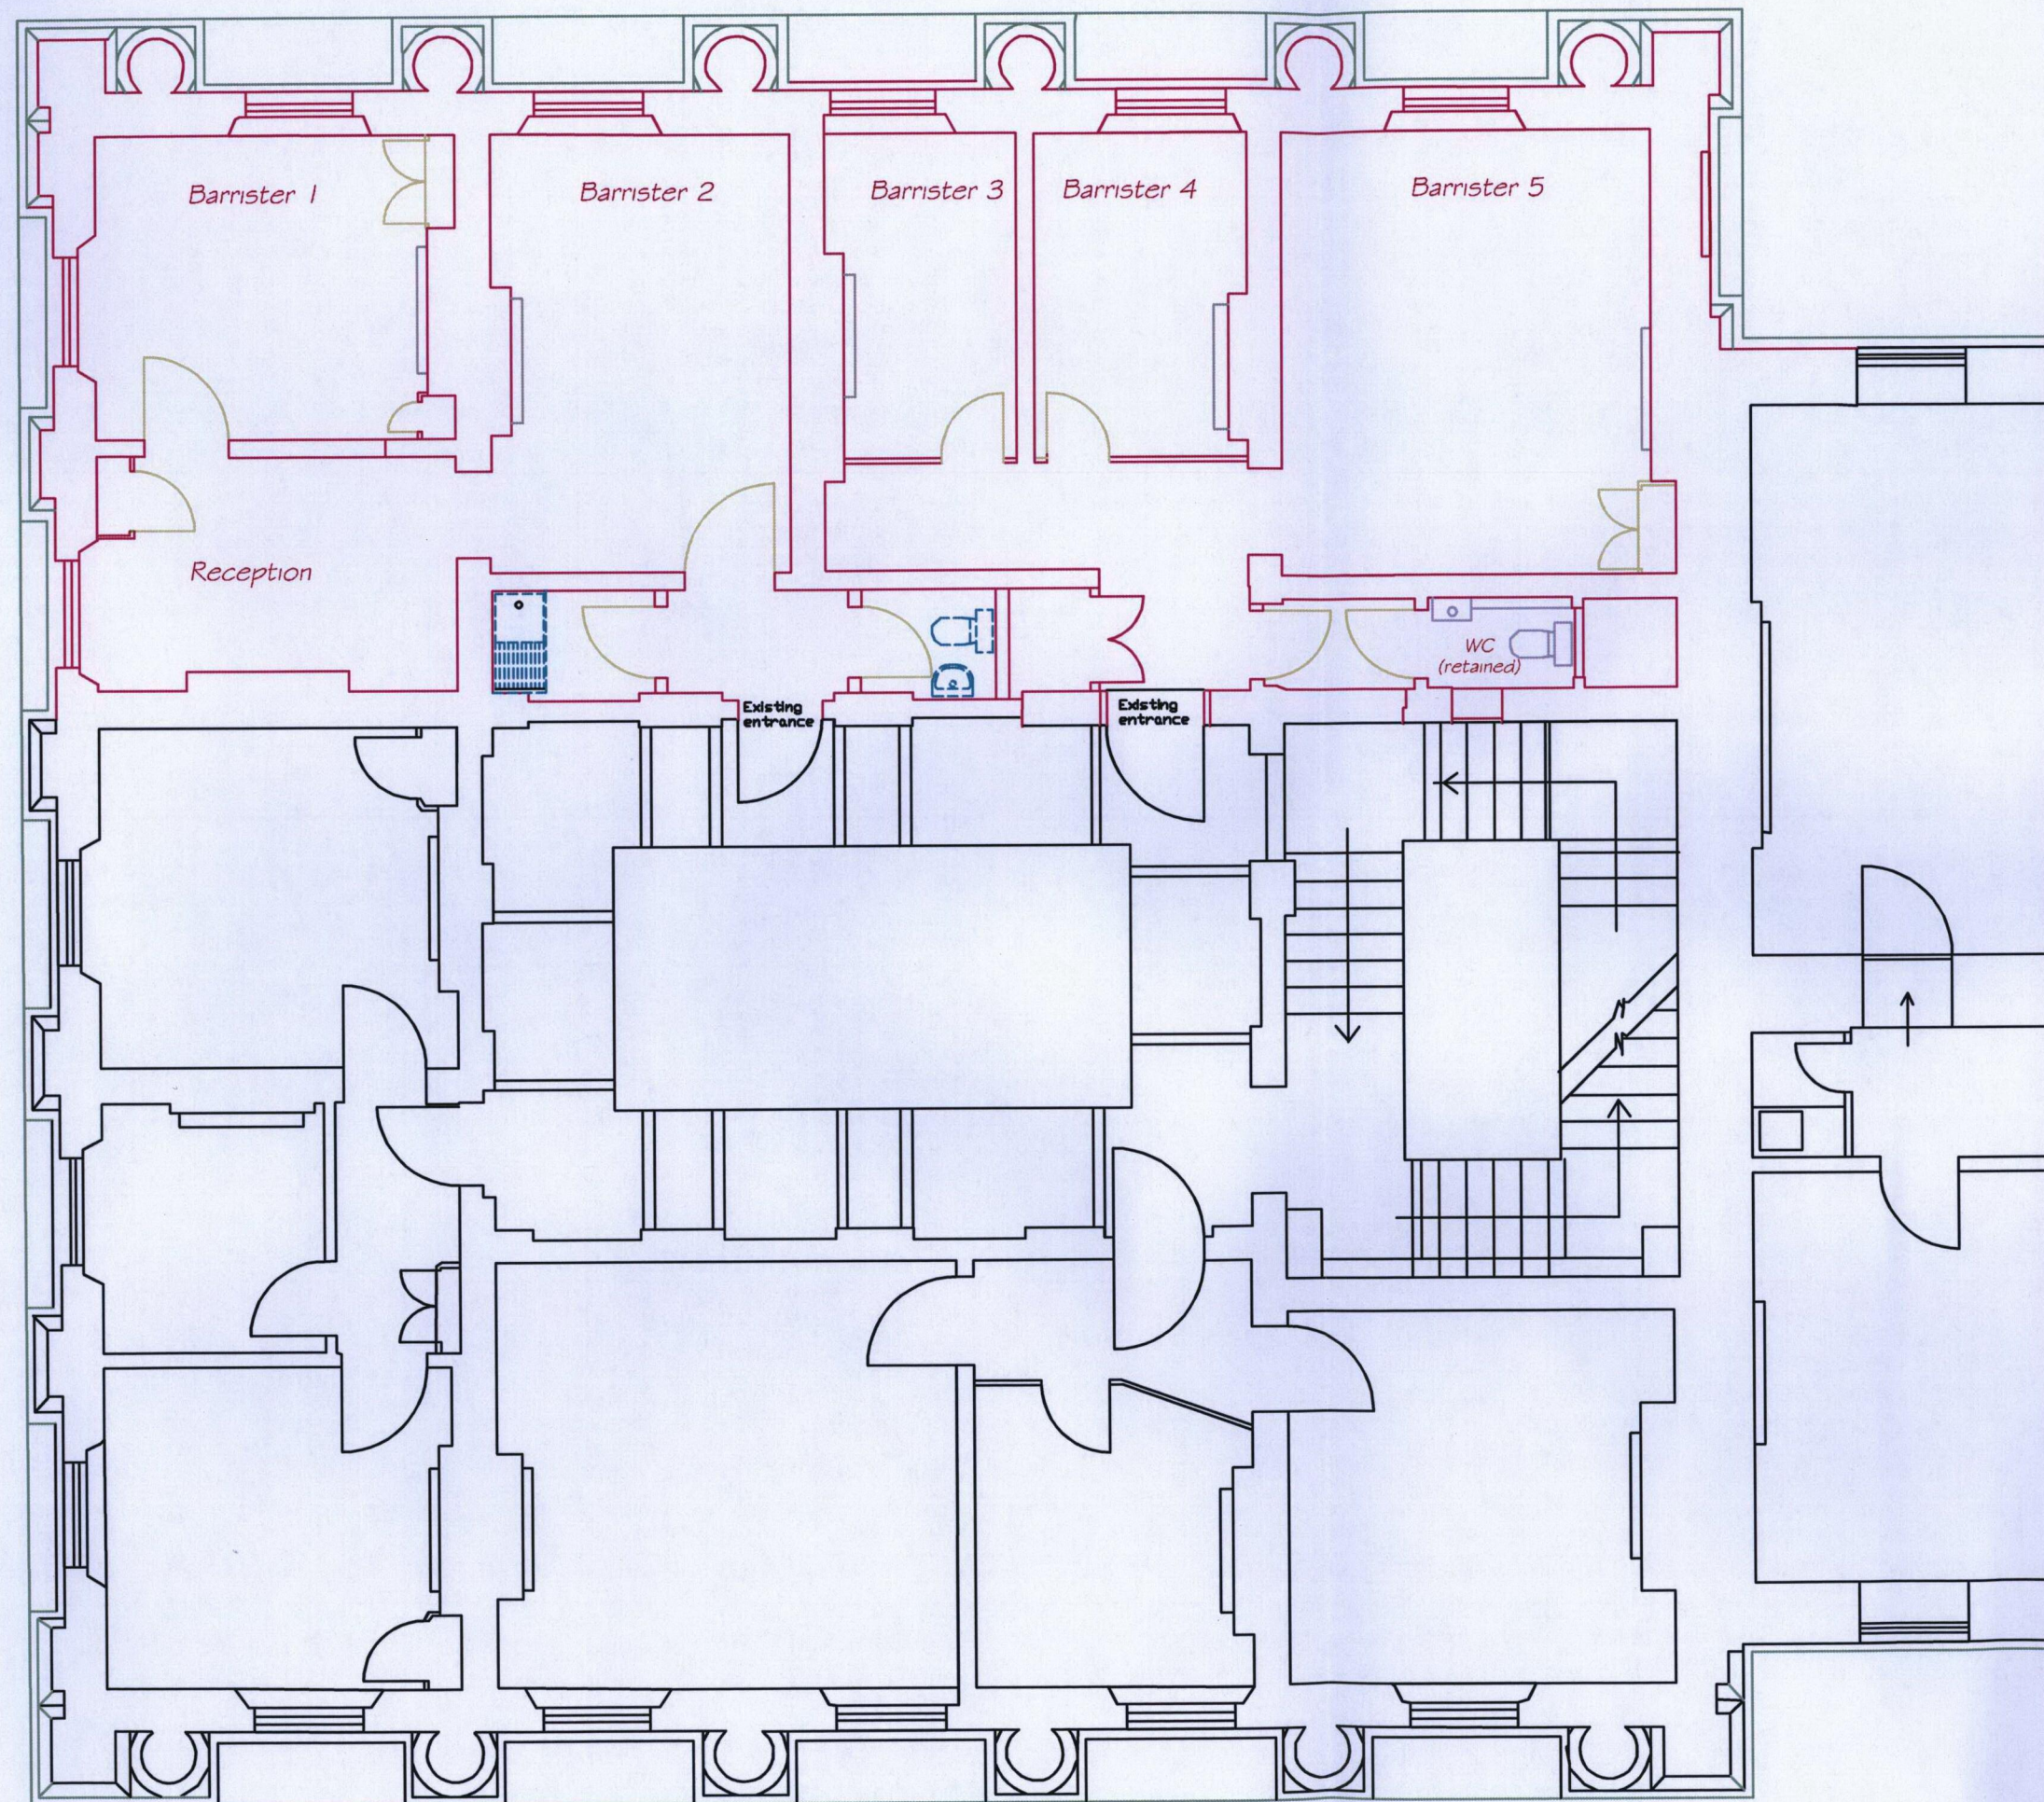

EXISTING FIRST FLOOR LAYOUT

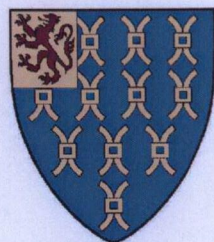Revision	Description	Date
REVISIONS		
The Honourable Society of Lincoln's Inn		
tel: 020 7693 5151		
fax: 020 7404 0843		
		
Date	DEC 2012	
Scale	NTS	
Drawn	TP	
Checked		
Project	FIRST FLOOR 7 STONE BUILDINGS EXISTING LAYOUT PLAN	
Dwg. No.	1136/001	Rev.