SAFETY, HEALTH AND ENVIRONMENTAL INFORMATION:

IN ADDITION TO THE HAZARDS/RISKS NORMALLY ASSOCIATED WITH THE TYPE OF WORK DETAILED ON THIS DRAWING, NOTE THE FOLLOWING:

SIGNIFICANT RESIDUAL RISKS:

THESE STATEMENTS RESULT FROM THE DESIGN RISK ASSESSMENTS CARRIED OUT BY THE DESIGNER. THE SAFETY, HEALTH AND ENVIRONMENTAL INFORMATION IS INTENDED TO BE CONSISTENT WITH, BUT NOT REPLACE, THE HEALTH AND SAFETY INFORMATION ISSUED AS PART OF THE DOCUMENTATION PREPARED BY THE CDM-C. RISKS SHOWN ARE SIGNIFICANT RISKS ONLY I.E. THOSE WHICH AN EXPERIENCED CONTRACTOR MAY NOT REASONABLY ANTICIPATE.

CONSTRUCTION:

NONE KNOWN

MAINTENANCE: NONE KNOWN

<u>Note:</u>

1. THIS DRAWING IS TO BE READ IN CONJUNCTION WITH ALL MECHANICAL, ELECTRICAL AND PUBLIC HEALTH SERVICES DRAWINGS FOR THIS CONTRACT.

 ALL EN-SUITES WC'S, BATHROOM/SHOWER ROOMS TO BE PROVIDED WITH ELECTRIC UNDERFLOOR HEATING AND WALL MOUNTED DIGITAL TEMPERATURE CONTROLLERS.

3. WET UNDERFLOOR HEATING SYSTEM TO BE COMATIBLE WITH PROPOSED FLOOR FINISHES.

4. FOR RISER DETAILS PLEASE REFER TO 9000 SERIES DRAWINGS.


 WET AND ELECTRICAL UNDERFLOOR HEATING CIRCUITS IN EACH ROOM TO BE COORDINATED WITH L/L FURNITURE. UNDERFLOOR HEATING CIRCUIT NOT TO BE INSTALLED BELOW FIXED FURNITURE ELEMENTS.



T WALL MOUNTED THERMOSTAT/CONTROLLER FOR WET UFH

INDICATES AREA COVERED BY ELECTRIC UFH

INDICATES AREA COVERED BY WET SYSTEM UFH

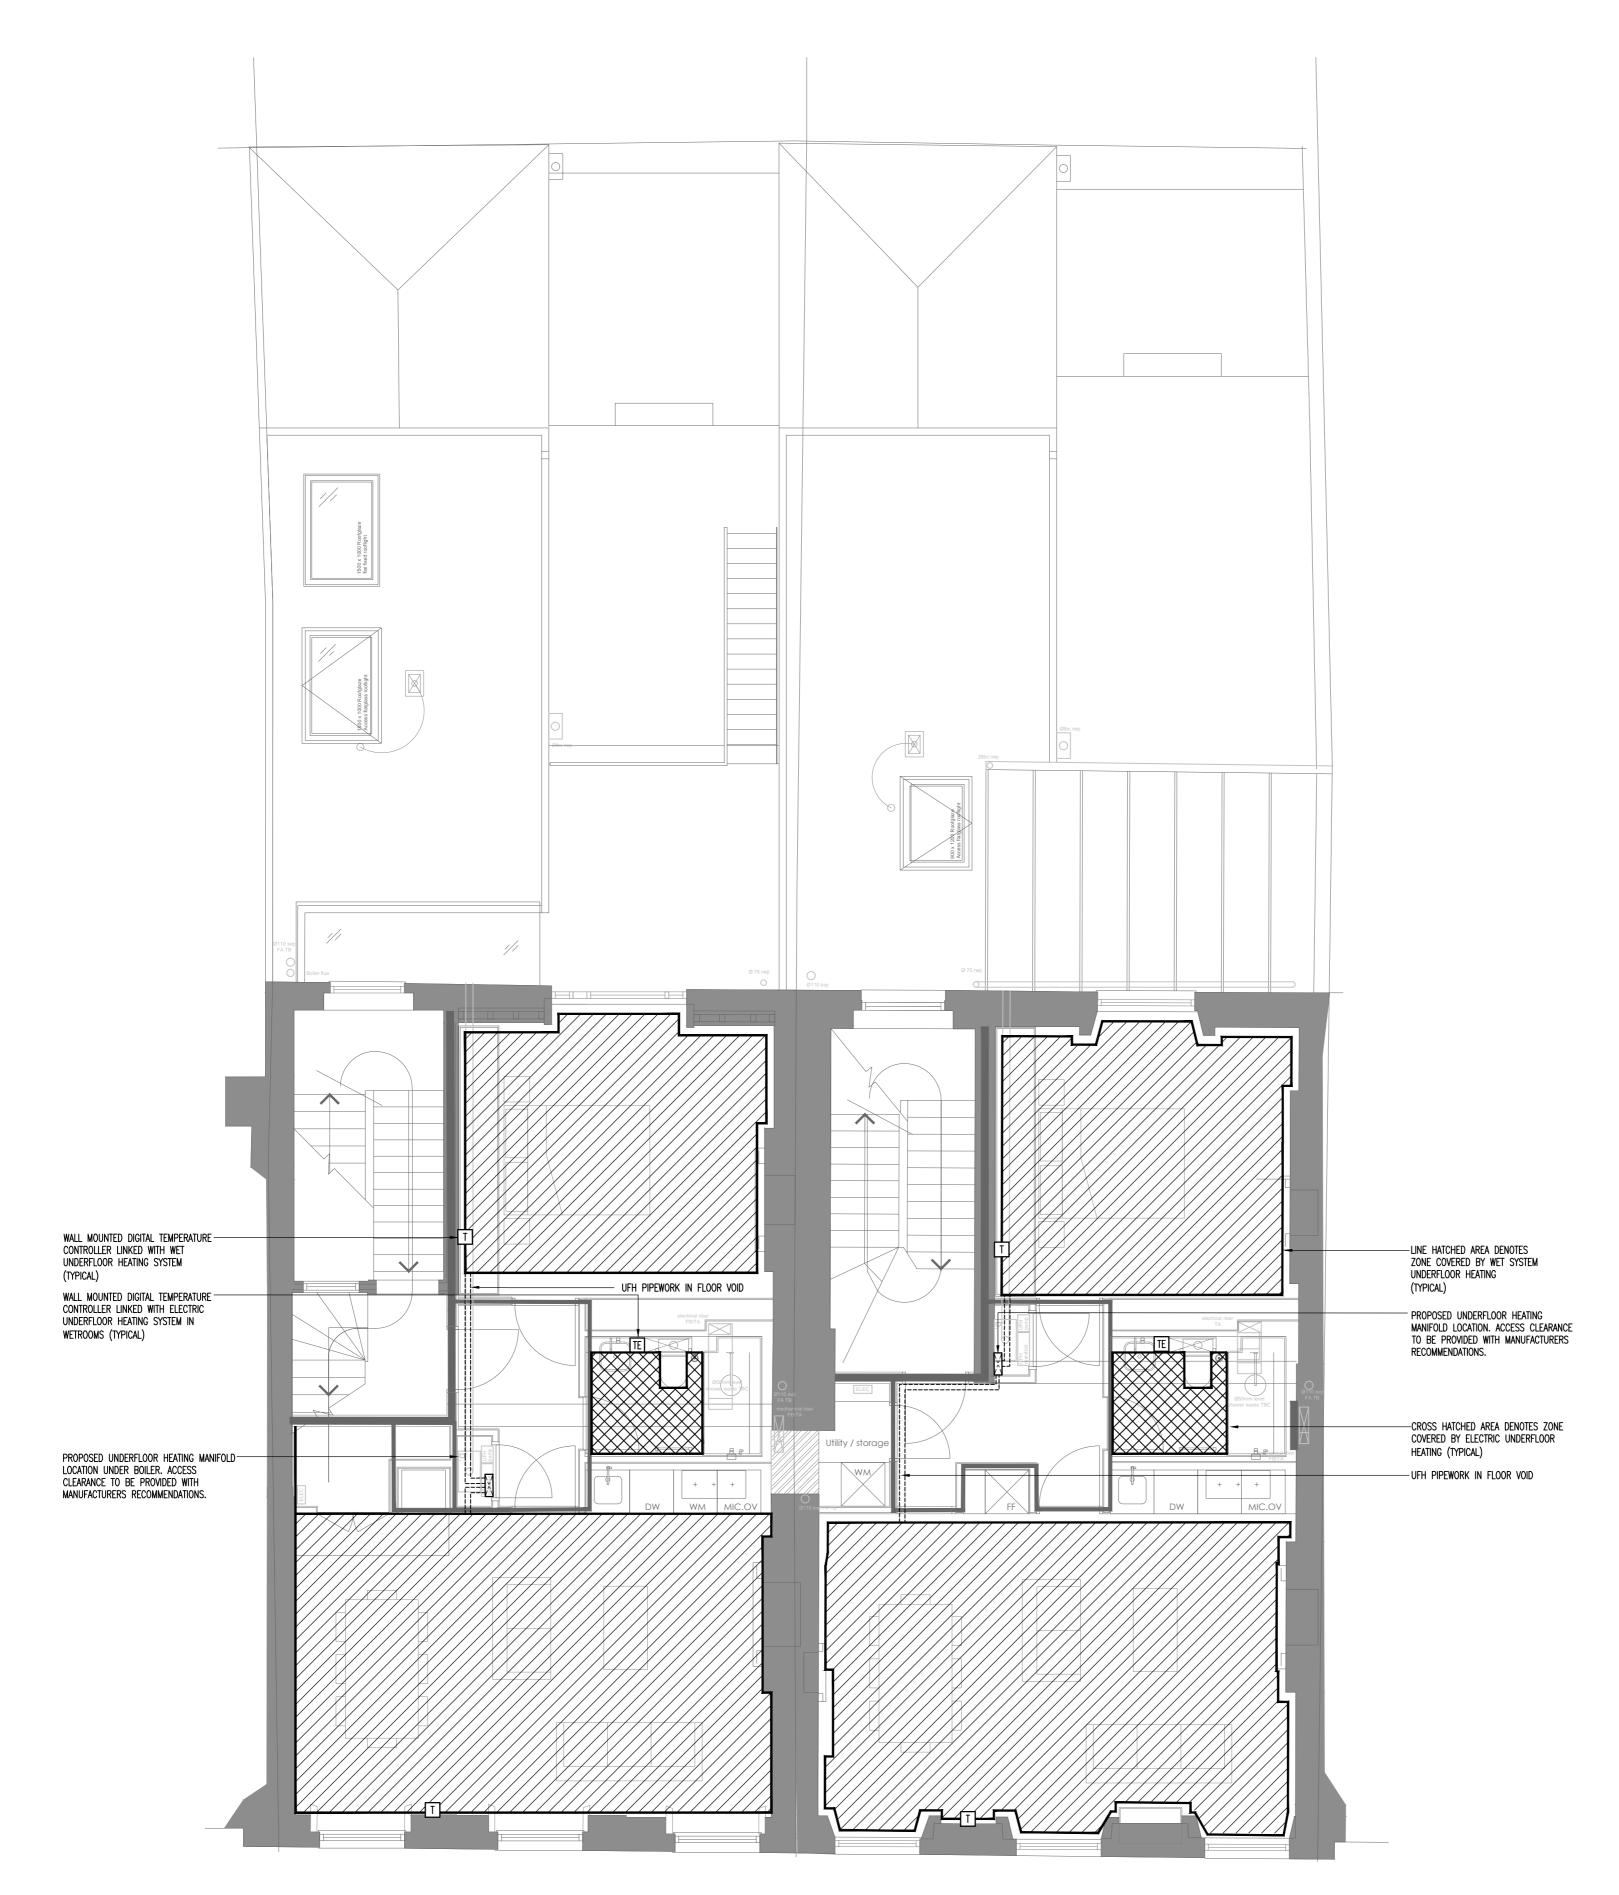

C1	17/03/2017	CONTRACT ISSUE			
T4	22/02/2017	LATEST BACKGROUND INCORPORATED			
T3	19/09/2016	TENDER ISSUE			
T2	19/08/2016	TENDER ISSUE			
T1	27/06/2016	TENDER ISSUE			
P1	06/05/2016	PRELIMINARY ISSUE			
Rev	Date	Description			
Status CONTRACT					
Architect MODULOR STUDIO					
Client GUILFORD LIMITED					



83 Blackfriars Road London SE1 8HA T: 020 3141 5800 W: www.mecserve.com

Project 66–67 GUILFORD STREET LONDON

Title SECOND FLOOR UNDERFLOOR HEATING SERVICES LAYOUT

Date	Scale	Drawn	Checked			
APRIL 2016	1:50 @ A1	KJ	MH			
Drawing No C6123/3403 C1						