



Not to scale

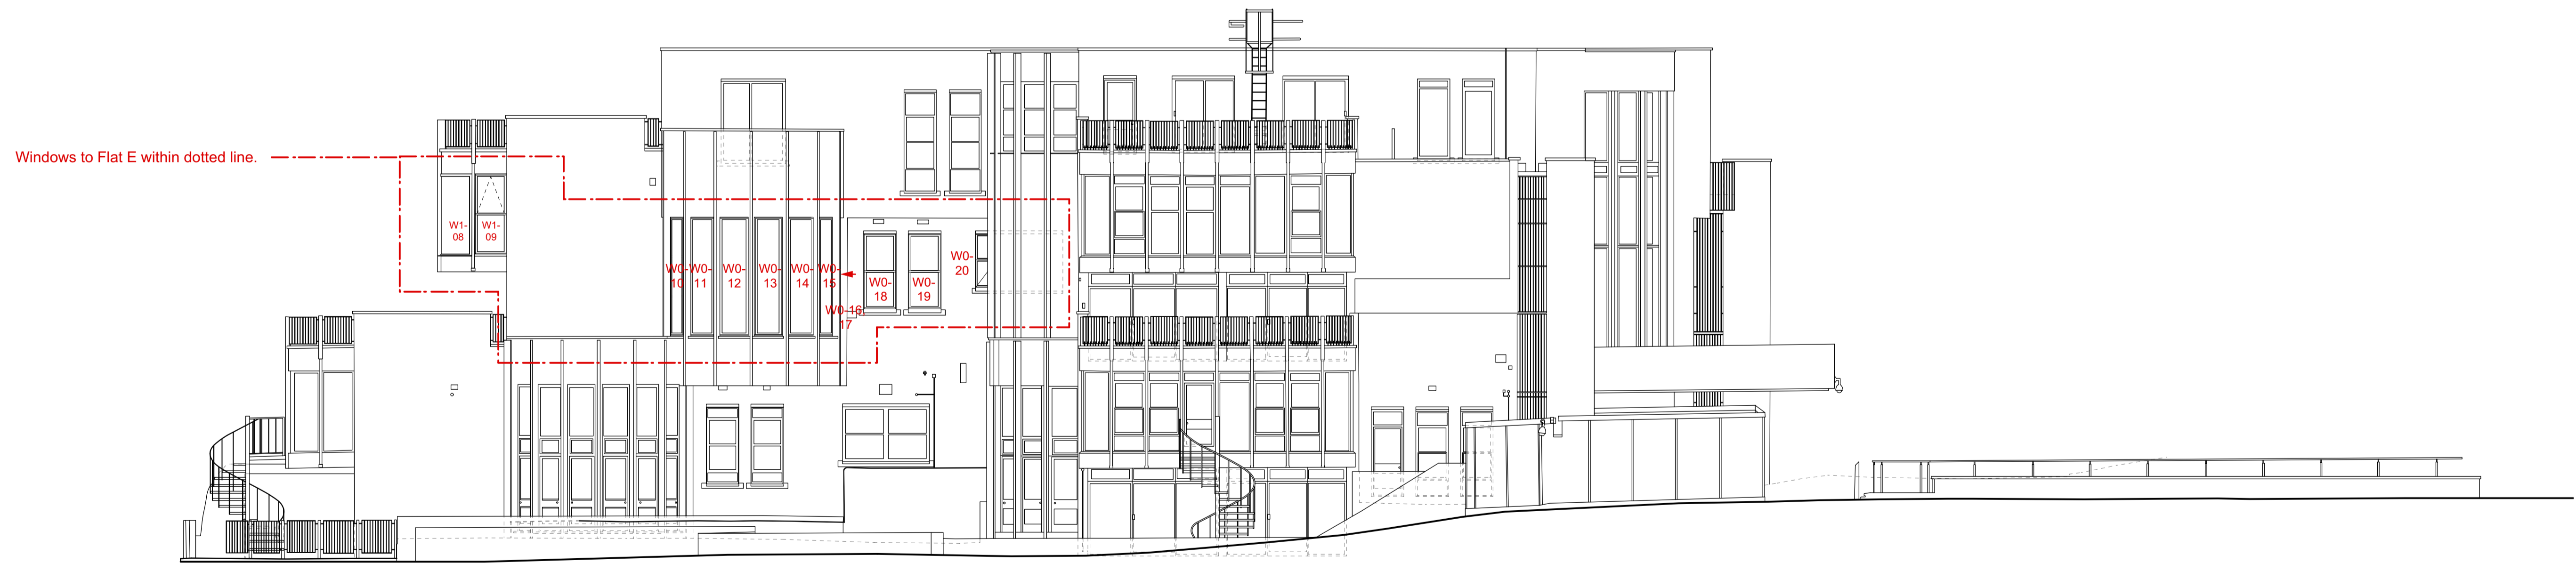

125.000m AOD
Elevation 1



125.000m AOD
Elevation 2

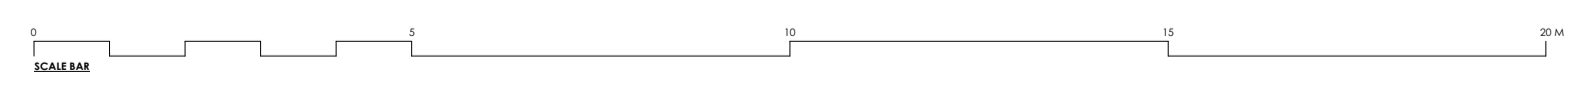

SEAM ARCHITECTS

Revisions and Notes

Mount Tyndal, Hampstead NW3 7JH

PLANNING ISSUE

drawn by SH	scale 1:100 @ A1	no 112	title Proposed Elevations 1+2
date 28/9/17	filename Masterfile.vwx	file ref A4045	client Paragon BC

SEAM architects Ltd. copyright 2017. This drawing must not be reproduced in part or whole without prior written consent. Do Not scale from this drawing. Check and confirm all dimensions on site prior to commencing work. IF IN DOUBT ASK.