


- KEY**
- RESERVED MATTERS SUBMISSION BOUNDARY
  - RESERVED MATTERS SUBMISSION BOUNDARY FOR SEPARATE PAVILION H RESERVED MATTERS SUBMISSION
  - 400mm - 600mm LENGTH x 200mm WIDTH x 70mm DEPTH  
55mm DEPTH - PEDESTRIAN ONLY AREAS  
PORPHYRY PAVIOURS 'TYPE 1' (OUTSIDE CANAL BASIN)
  - 394mm & 594mm LENGTH x 200mm WIDTH x 70mm DEPTH  
55mm DEPTH - PEDESTRIAN ONLY AREAS  
PORPHYRY PAVIOURS 'TYPE 2' (INSIDE CANAL BASIN)
  - 400mm & 600mm LENGTH x 200mm WIDTH x 84mm DEPTH  
PORPHYRY PAVIOURS 'TYPE 3' (IN SERVICING ROUTE)
  - 200-300mm LENGTH x 100mm WIDTH x 150mm DEPTH  
BUSH HAMMERED GRANITE STONE SETTS 'TYPE 1'  
TO ENGINEERS DETAIL AND SPECIFICATION (TO MATCH STABLE STREET)
  - 200-300mm LENGTH x 100mm WIDTH x 75mm DEPTH  
BUSH HAMMERED GRANITE STONE SETTS 'TYPE 2' (EXISTING)
  - 600mm-900mm LENGTH x 600mm WIDTH x 75mm DEPTH  
DIAMOND SAWN HIGH QUALITY SANDSTONE PAVIOURS (TO MATCH EXISTING)
  - 700mm LENGTH x 200mm WIDTH x 75mm DEPTH  
PORPHYRY PAVIOUR GRANARY SQUARE CANAL BASIN DEMARCATION BAND
  - 915mm LENGTH x 300mm WIDTH x 200mm DEPTH  
FINE PICKED ROYAL WHITE GRANITE KERB
  - 915mm LENGTH x 150mm WIDTH x 200mm DEPTH  
FINE PICKED ROYAL WHITE GRANITE KERB (FLUSH)
  - EXISTING OAK TIMBER BENCH TO BE RETAINED
  - 101mmØ  
PROPOSED STAINLESS STEEL COLLAPSIBLE BOLLARD
  - EXISTING RETRACTABLE TRAFFIC BOLLARD
  - EXISTING LIGHTING COLUMNS TO BE RETAINED
  - EXISTING WAYFINDING SIGNAGE TO BE RETAINED
  - EXISTING CYCLE STANDS TO BE RETAINED
  - EXISTING GRANITE SETT TREE SURROUND
  - EXISTING TREE TO BE RETAINED

**NOTE:**  
Pavilion H and associated landscaping are subject to a separate Reserved Matters Submission, submitted alongside this application for Granary Square. The proposed design is shown indicatively on this plan.

**FOR APPROVAL**

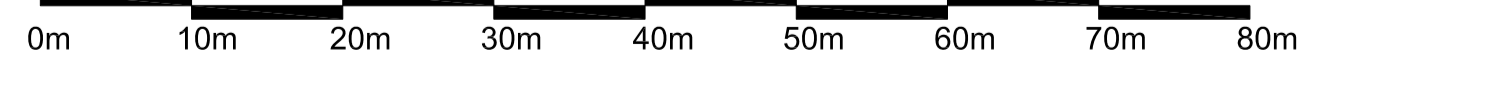

Project <b>KING'S CROSS CENTRAL GRANARY SQUARE</b>	Drawing Title <b>SURFACE FINISHES AND DETAIL TAG LOCATION PLAN</b>	Revision	Date	R05 - Section DD' and bollards added	09.10.17	Client <b>KING'S CROSS CENTRAL GENERAL PARTNER LTD (KCCGPL)</b> <small>Address: 4 Stable Street, King's Cross, London, N1C 4AB Telephone: 020 7729 9333 Fax: 020 7729 3300 E-Mail: <a href="mailto:ta@townshendla.com">ta@townshendla.com</a></small>	Consultant <b>TOWNSHEND Landscape Architects</b> <small>Unit 1E Zetland House London EC2A 4HJ Telephone: 020 7729 9333 Fax: 020 7729 3300 E-Mail: <a href="mailto:ta@townshendla.com">ta@townshendla.com</a></small>	Project No.	Scale	Approved By	Drawing No.	Revision
		R00 - First issue	20.06.17					AD				
		R01 - Key and Title Block Updated	26.06.17									
		R02 - Plot H updated	11.07.17									
		R03 - Note added	21.07.17									
R04 - Key updated	03.08.17											
								Date	Drawing Size	Drawn By	<b>TOWN279.2.02(08)5001</b>	
								JUN 2017	A1	KI		