



Proposed licensed areas outlined in red hatch


PROPOSED:
 3 x free-standing tables (480 x 480)
 6 x free standing chairs (450mm each)

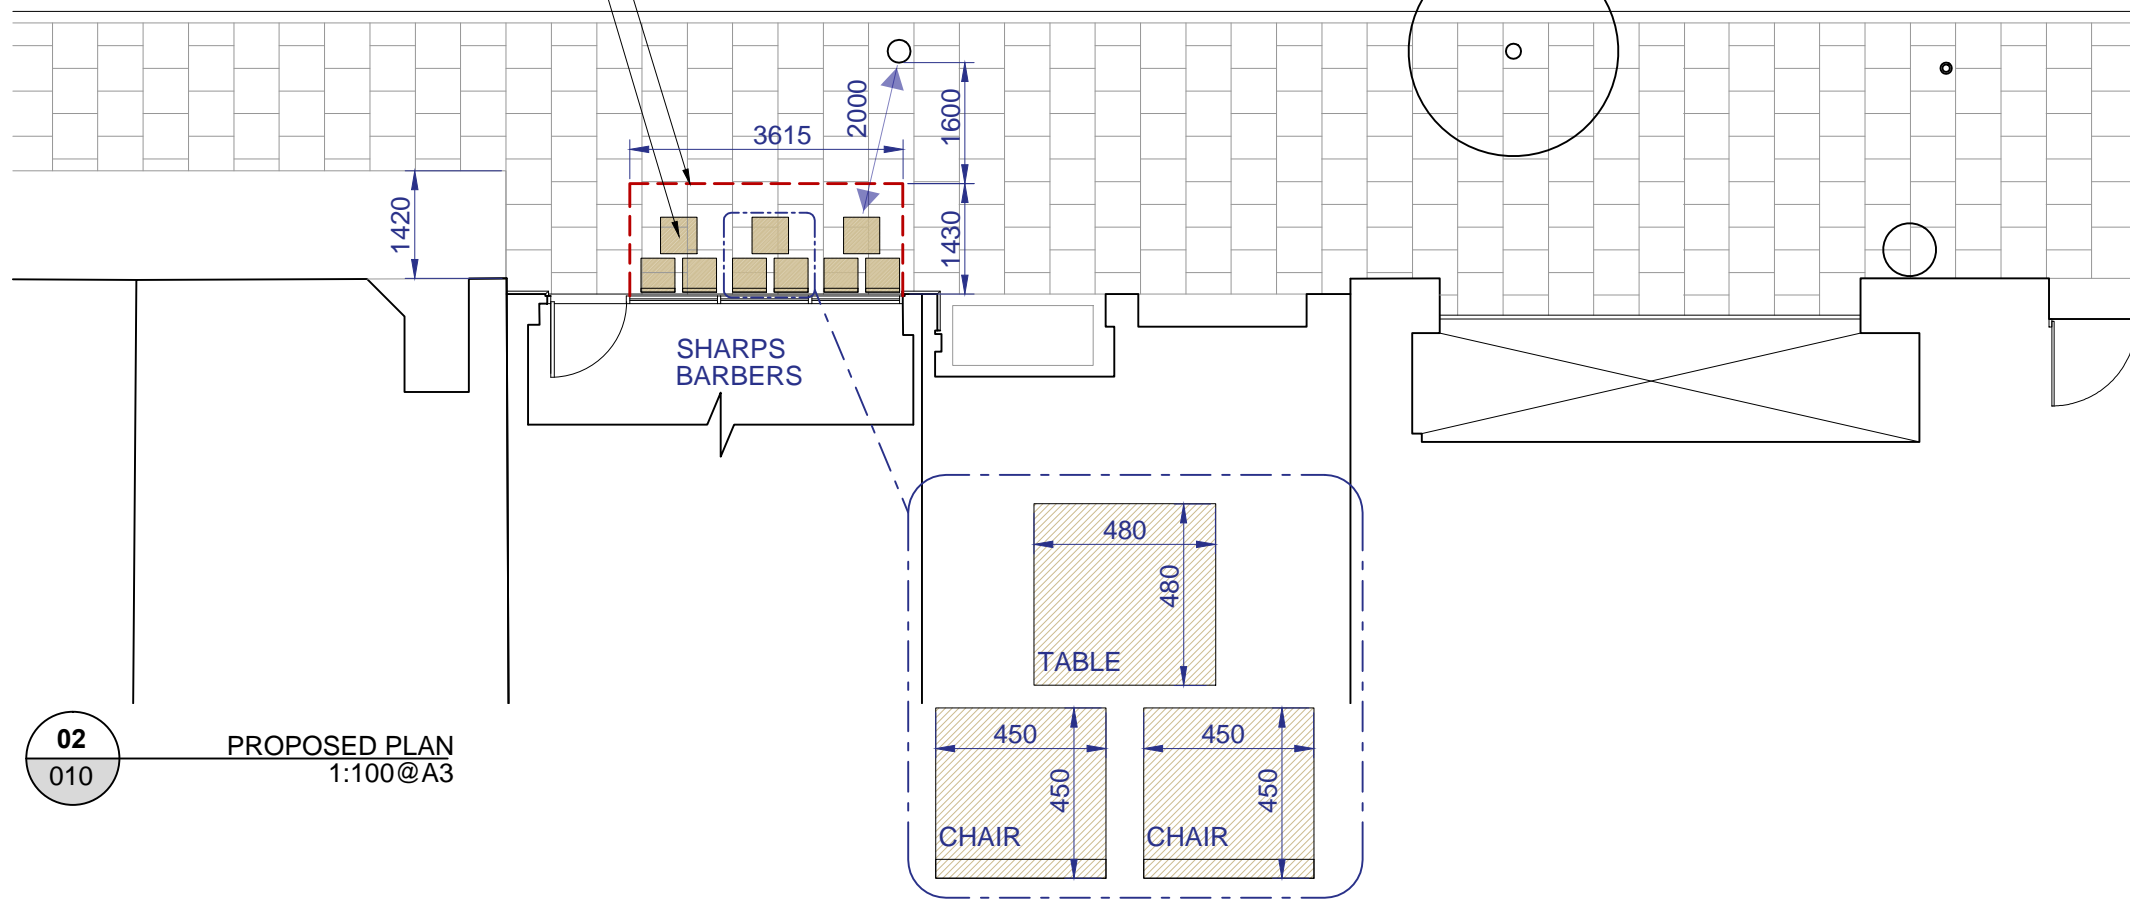

02
010 PROPOSED PLAN
1:100@A3

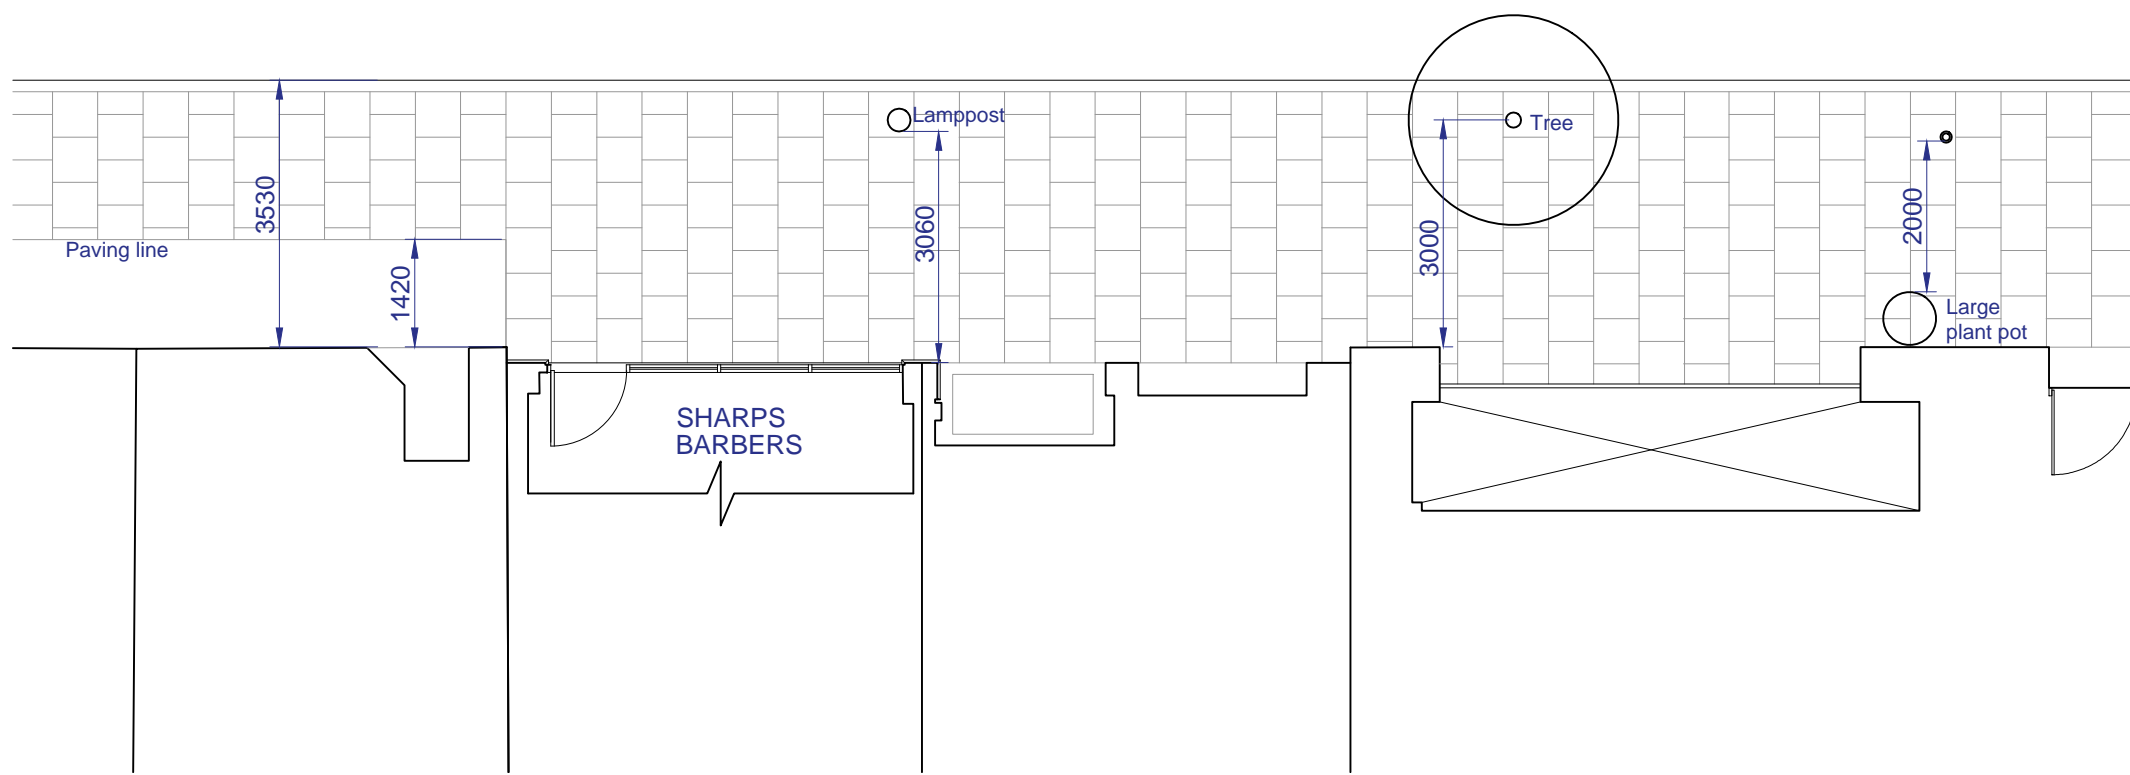

01
010 EXISTING PLAN
1:100@A3

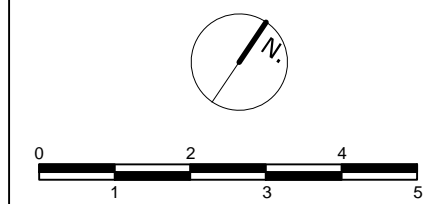

12 24.08.17 Information
 11 09.08.17 Information

STATUTORY APPROVAL

Produced on behalf of
SHARPS BARBERS

Drafted by
 Liam Mc Inerney liam@4ar.studio

Project
 SHARPS Barbers
 9 Windmill Street, London

Drg no. 155_010	Revision 12
--------------------	----------------

Title
**EXISTING + PROPOSED
 EXTERNAL SEATING PLAN**

Scale 1:100@A3	Drawn by LMI
-------------------	-----------------

This drawing is the intellectual property of the author and is released on the understanding that it is not copied or reproduced, either wholly or in part without the consent of the author. Contractors and manufacturers are to work from figured dimensions in preference to scaled ones. All dimensions are to be verified by contractor on site prior to manufacture and installation. All dimensions are indicated in millimetres unless otherwise specified.