

01 Block E2 : Type1 Social Rented Unit 4 Bed Triplex (6 person)
133 sqm

02 Block D : Type2 Intermediate Rented Unit 1 Bed (2 person)
51 sqm



Do not scale from this drawing. Use figured dimensions only. Figured dimensions are in millimetres. All levels are in metres. All dimensions and levels shall be verified on site before proceeding with works. Detailed site survey to be carried out to verify positions and level relationships with site features and ordnance survey. The Architect must be notified of any discrepancy. Where building components are described in the specification as Descriptive Specification - (Contractor Design) elements shown on this drawing pertaining to those components are to be read as 'Issued for Design Intent only'.
Allies & Morrison is not responsible for any errors caused by the transmission, translation, software or computer systems. Allies & Morrison is not responsible for nor shall be liable for the consequences of any use made of the drawings or models other than that for which they were produced by Allies & Morrison for the Client.



REV	DATE	DESCRIPTION	CKD	REV	DATE	DESCRIPTION	CKD
P1	30/06/17	ISSUED FOR PLANNING	MCA				
P2	03/10/17	ISSUED FOR PLANNING AMENDMENTS	MCA				

AMENDMENTS:
- brick recess to window added
- townhouse terrace changed to green roof





Allies and Morrison
85 Southwark Street
London SE1 0HX
020 7921 0100
020 7921 0101
info@alliesandmorrison.com


CAMDEN GOODS YARD
BLOCK E2
UNIT TYPES 1-2
1095_06_07_500
SCALE 1:50@A1

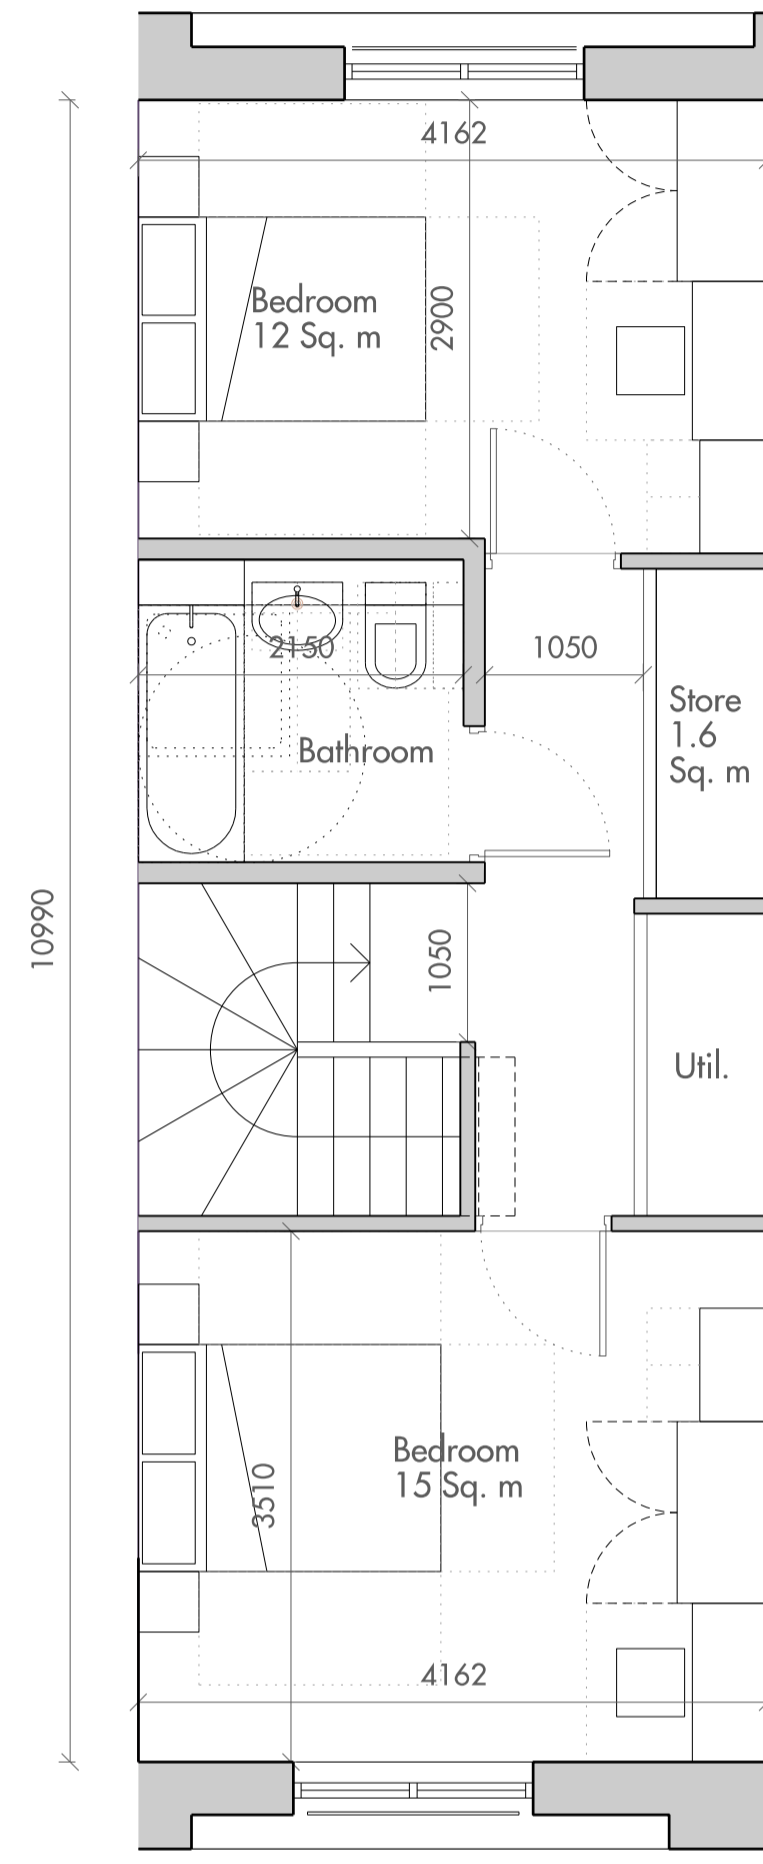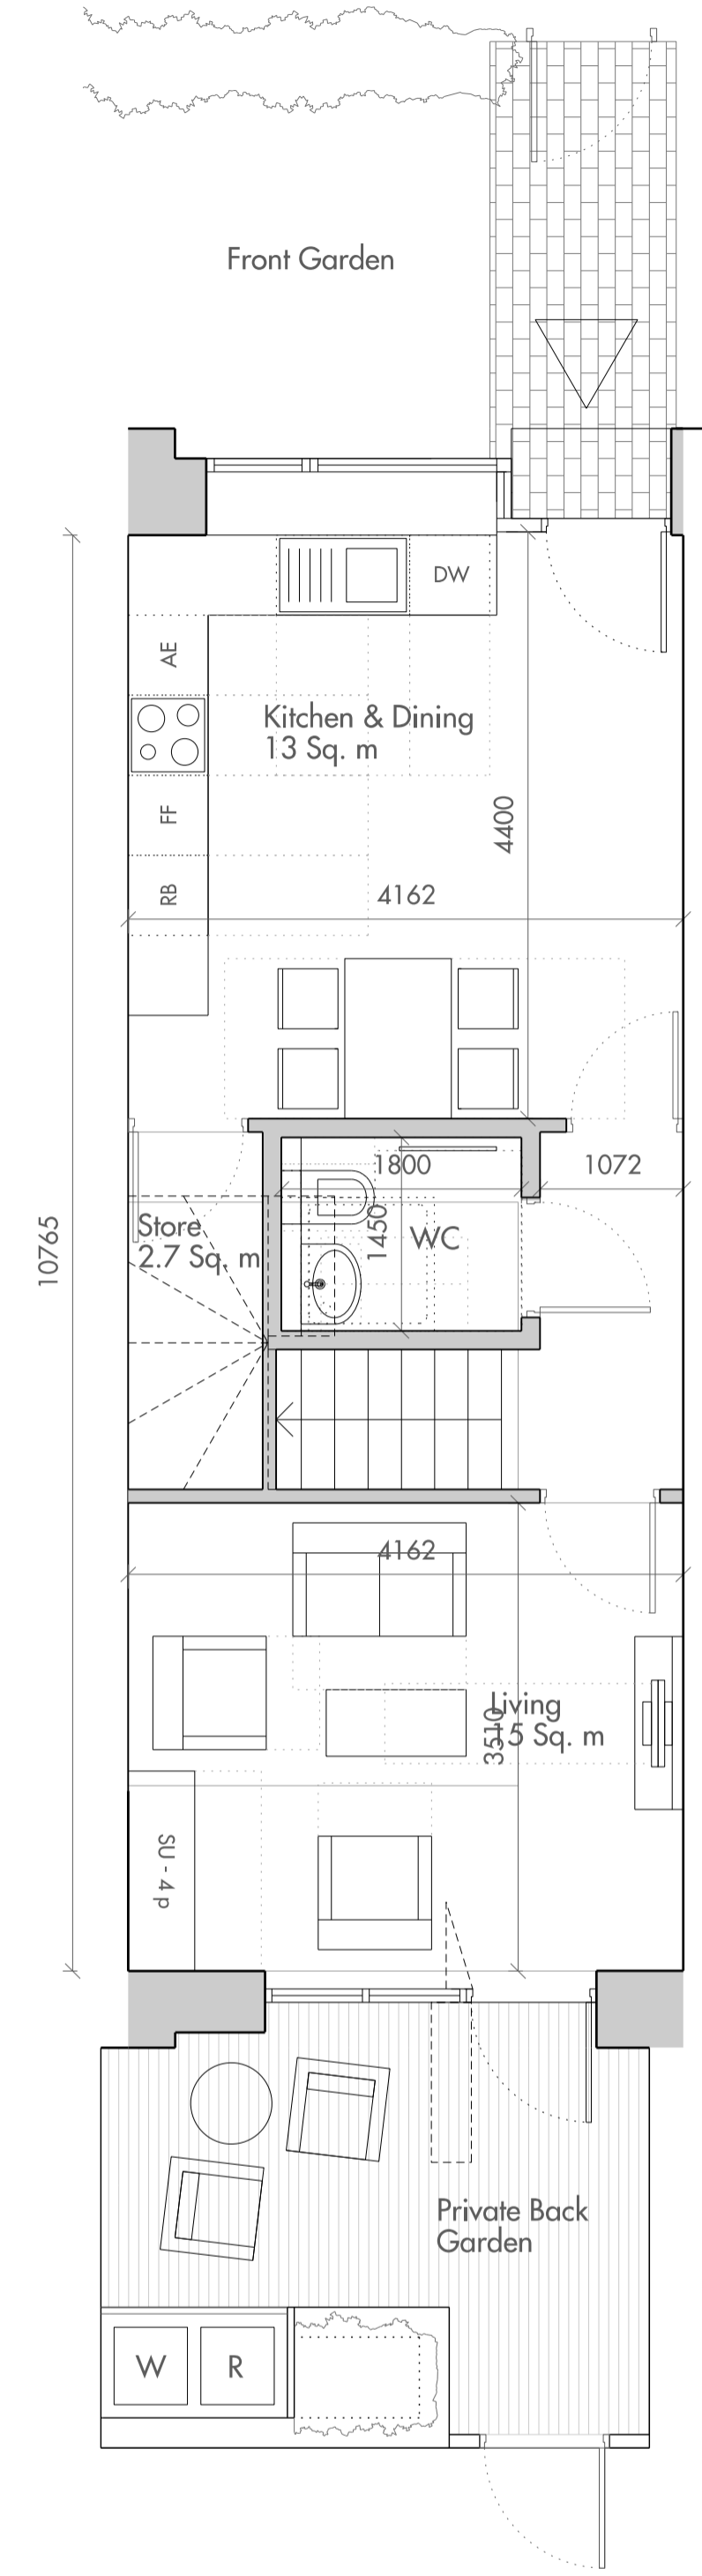

01 Block E2 : Type3 Social Rented Unit 2 Bed Duplex (4 person)
91 sqm

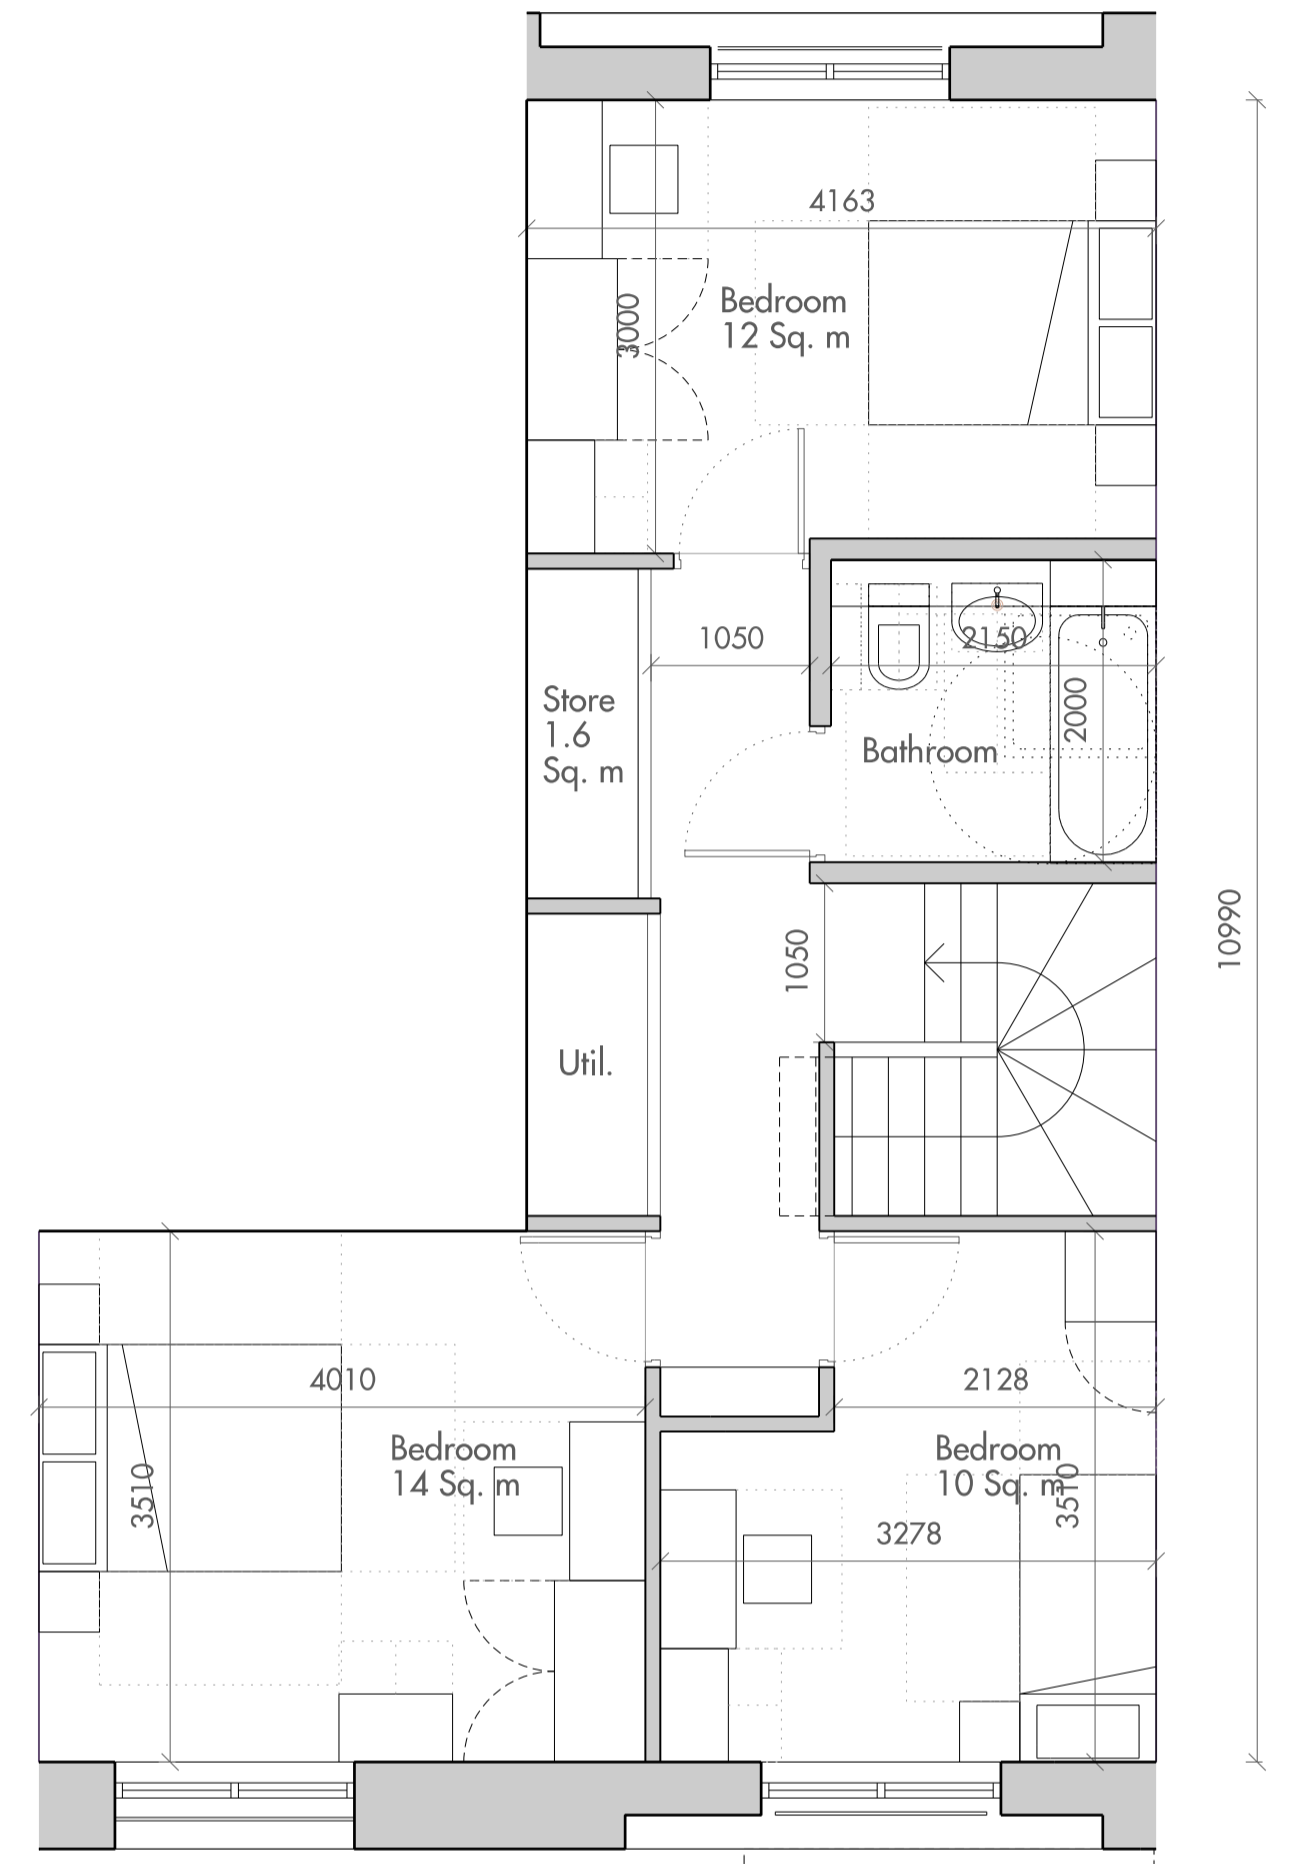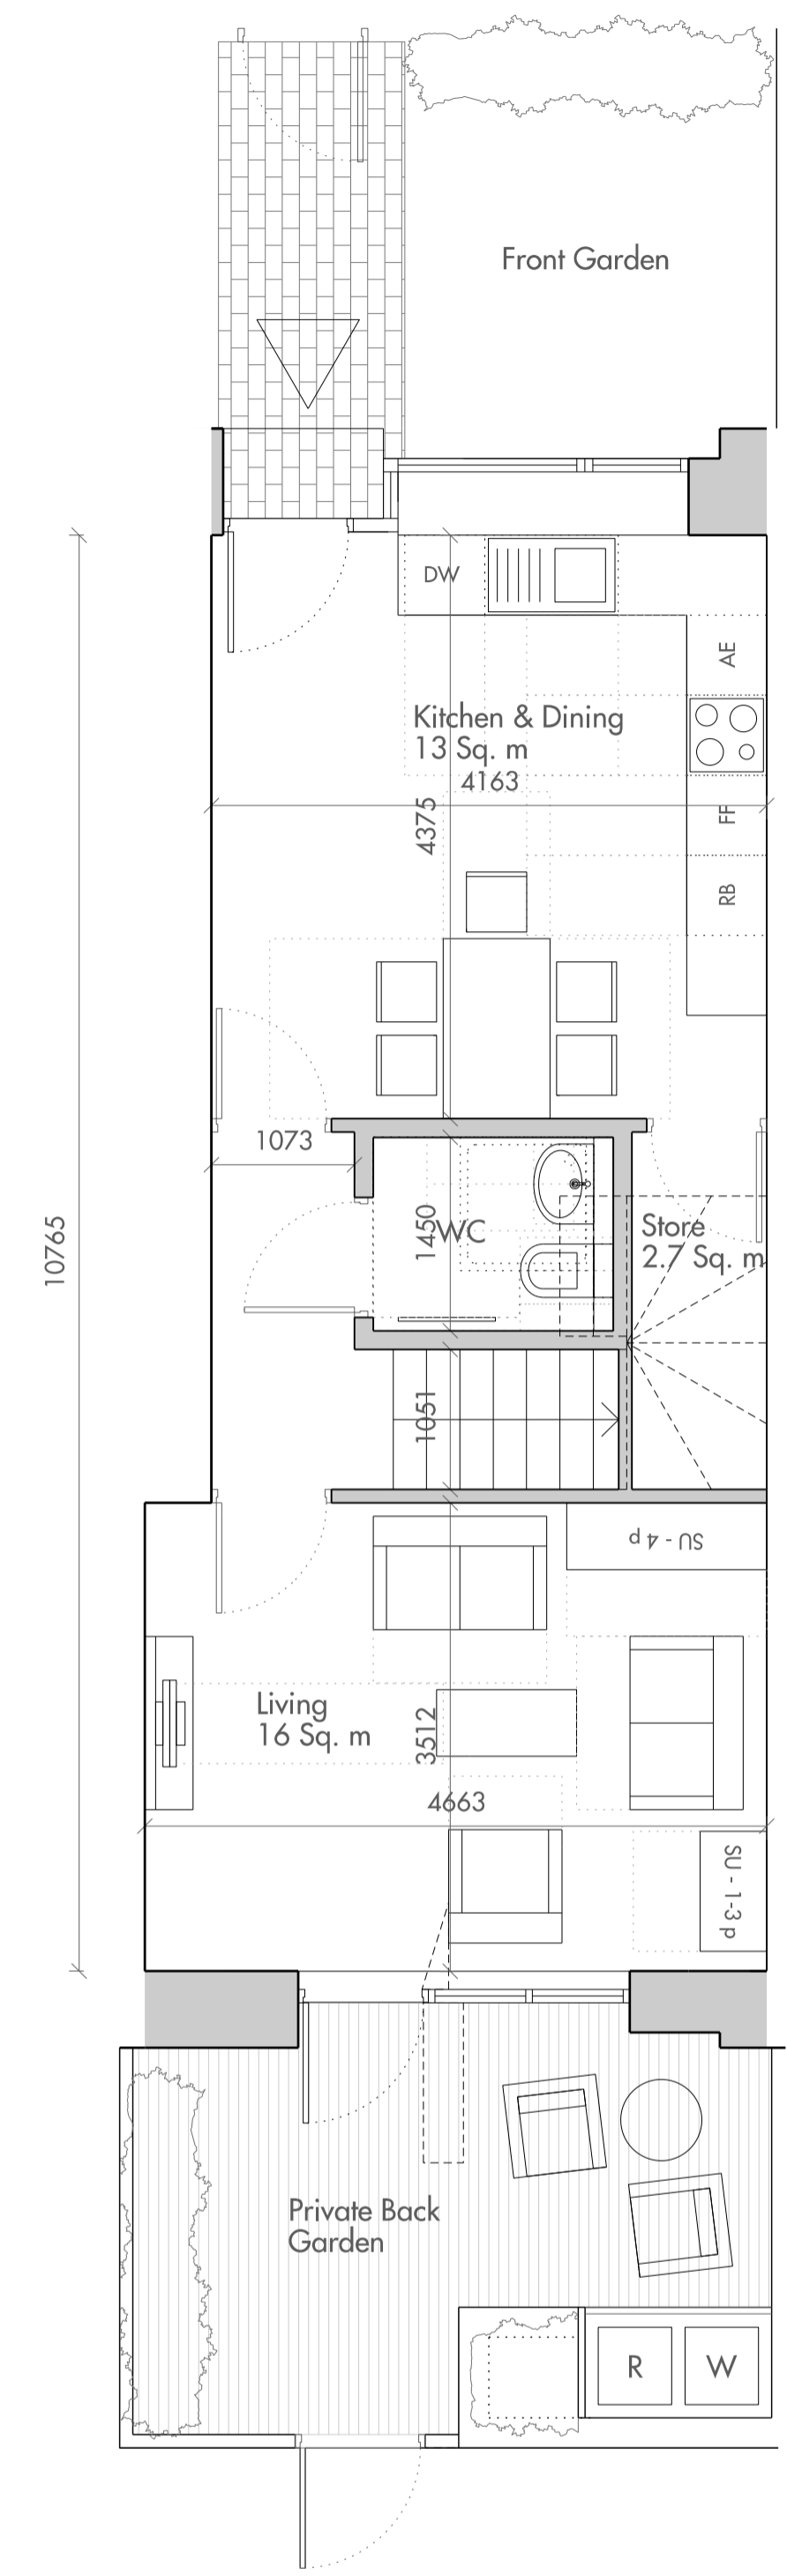

02 Block D : Type4 Social Rented Unit 3 Bed Duplex (5 person)
104 sqm

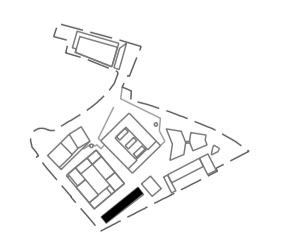

Do not scale from this drawing. Use figured dimensions only. Figured dimensions are in millimetres. All levels are in metres. All dimensions and levels shall be verified on site before proceeding with works. Detailed site survey to be carried out to verify positions and level relationships with site features and ordnance survey. The Architect must be notified of any discrepancy. Where building components are described in the specification as Descriptive Specification - (Contractor Design) elements shown on this drawing pertaining to those components are to be read as 'Issued for Design Intent only'.
Allies & Morrison is not responsible for any errors caused by the transmission, translation, software or computer systems. Allies & Morrison is not responsible for nor shall be liable for the consequences of any use made of the drawings or models other than that for which they were produced by Allies & Morrison for the Client.


REV	DATE	DESCRIPTION	CKD	REV	DATE	DESCRIPTION	CKD
P1	30/06/17	ISSUED FOR PLANNING	MCA				

NOTES




Allies and Morrison
85 Southwark Street
London SE1 0HX
020 7921 0100
020 7921 0101
info@alliesandmorrison.com
A&M JOB NO: 1095



CAMDEN GOODS YARD
BLOCK E2
UNIT TYPES 3-4
1095_06_07_501
SCALE 1:50@A1

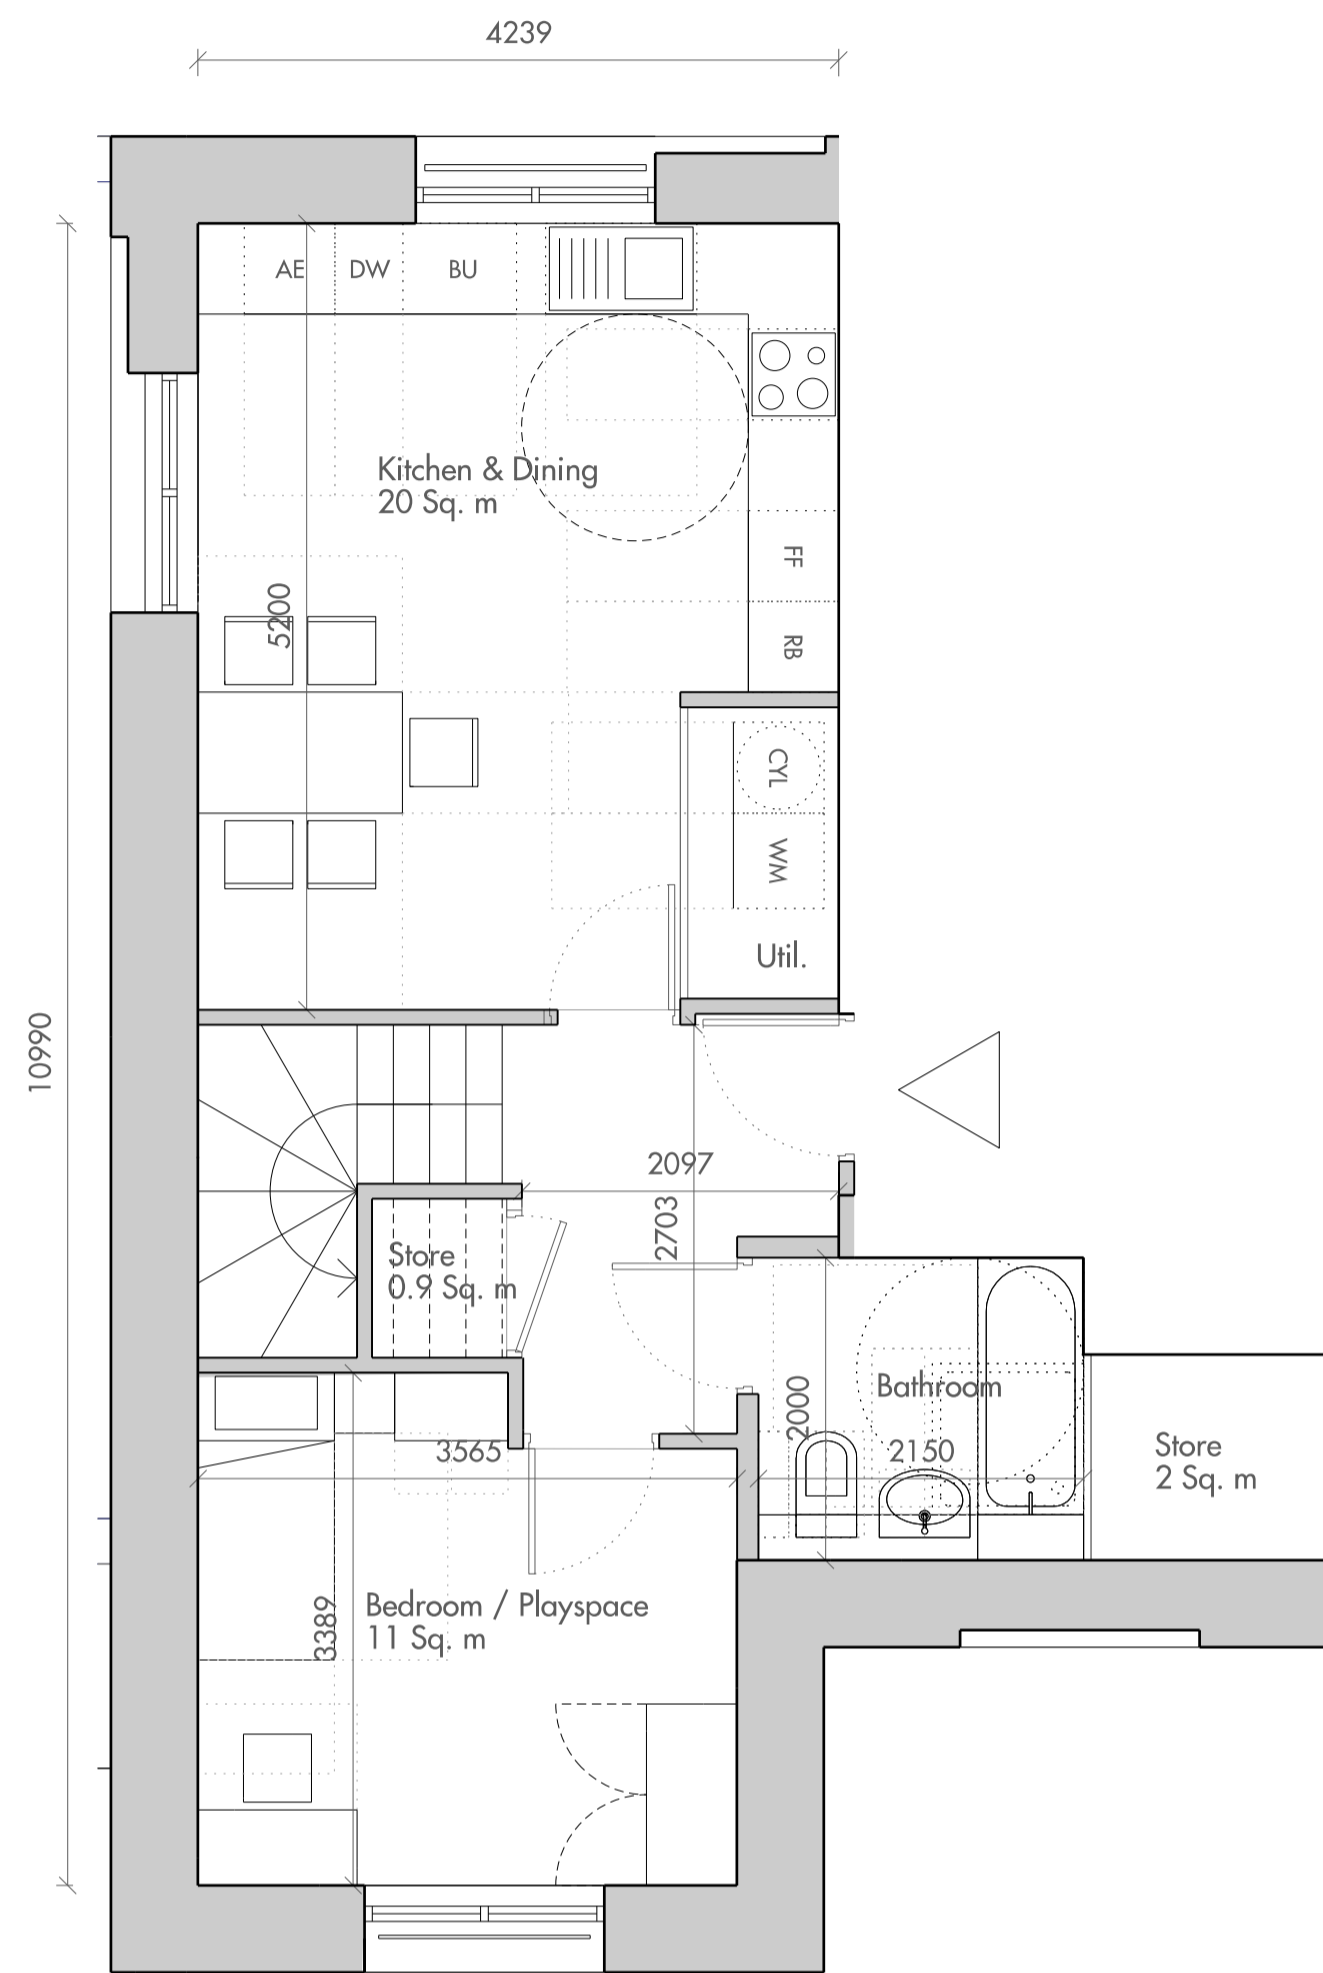

01 Block E2 : Type5 Private Unit 3 Bed Duplex (5 person)
125 sqm

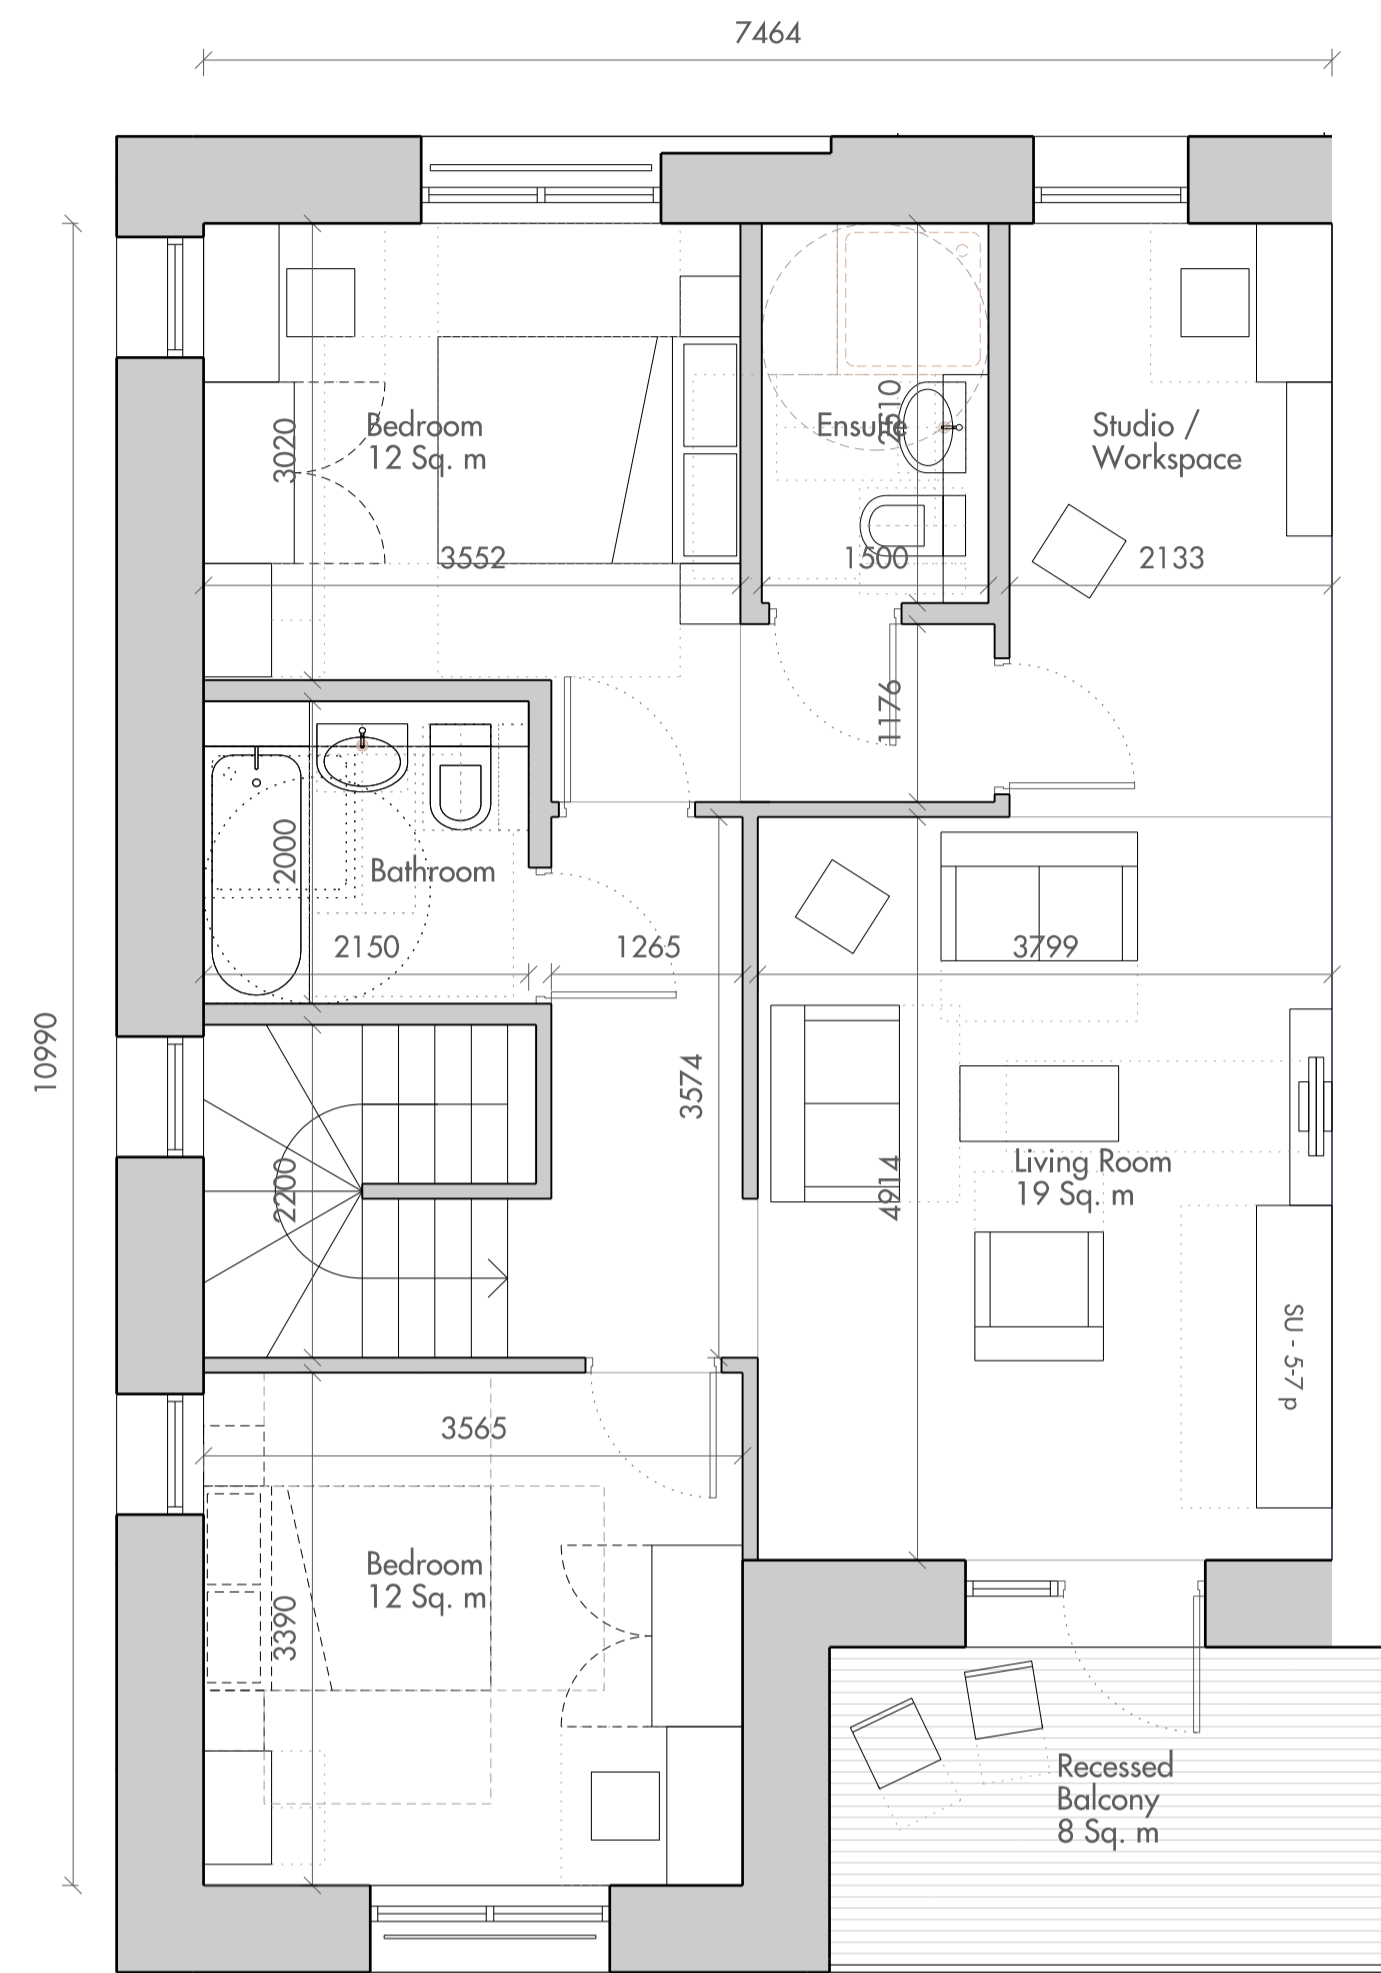

02 Block D : Type6 Private Unit 2 Bed Duplex (4 person)
88 sqm

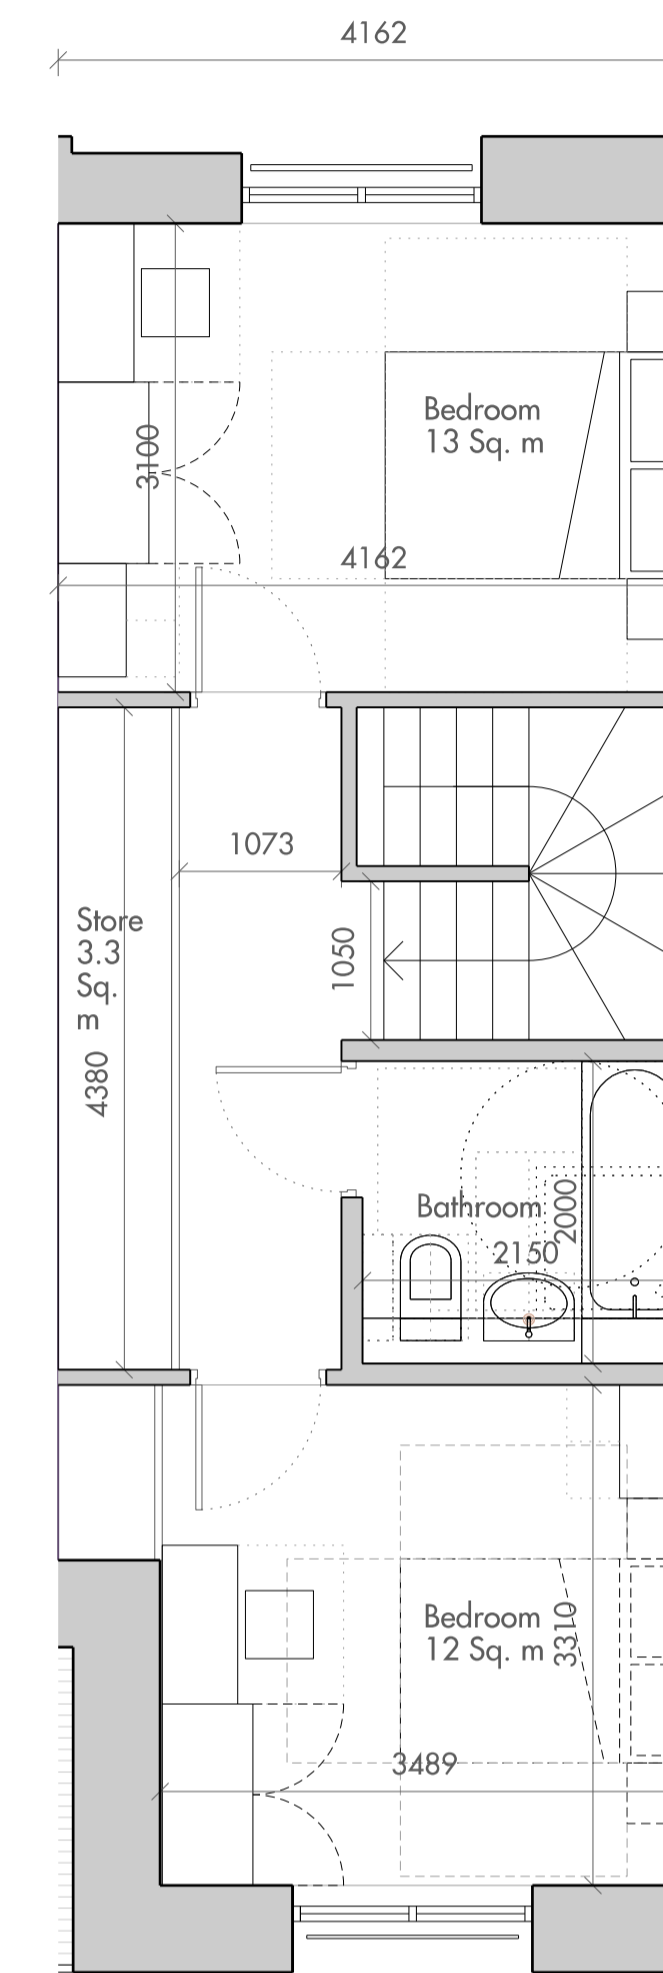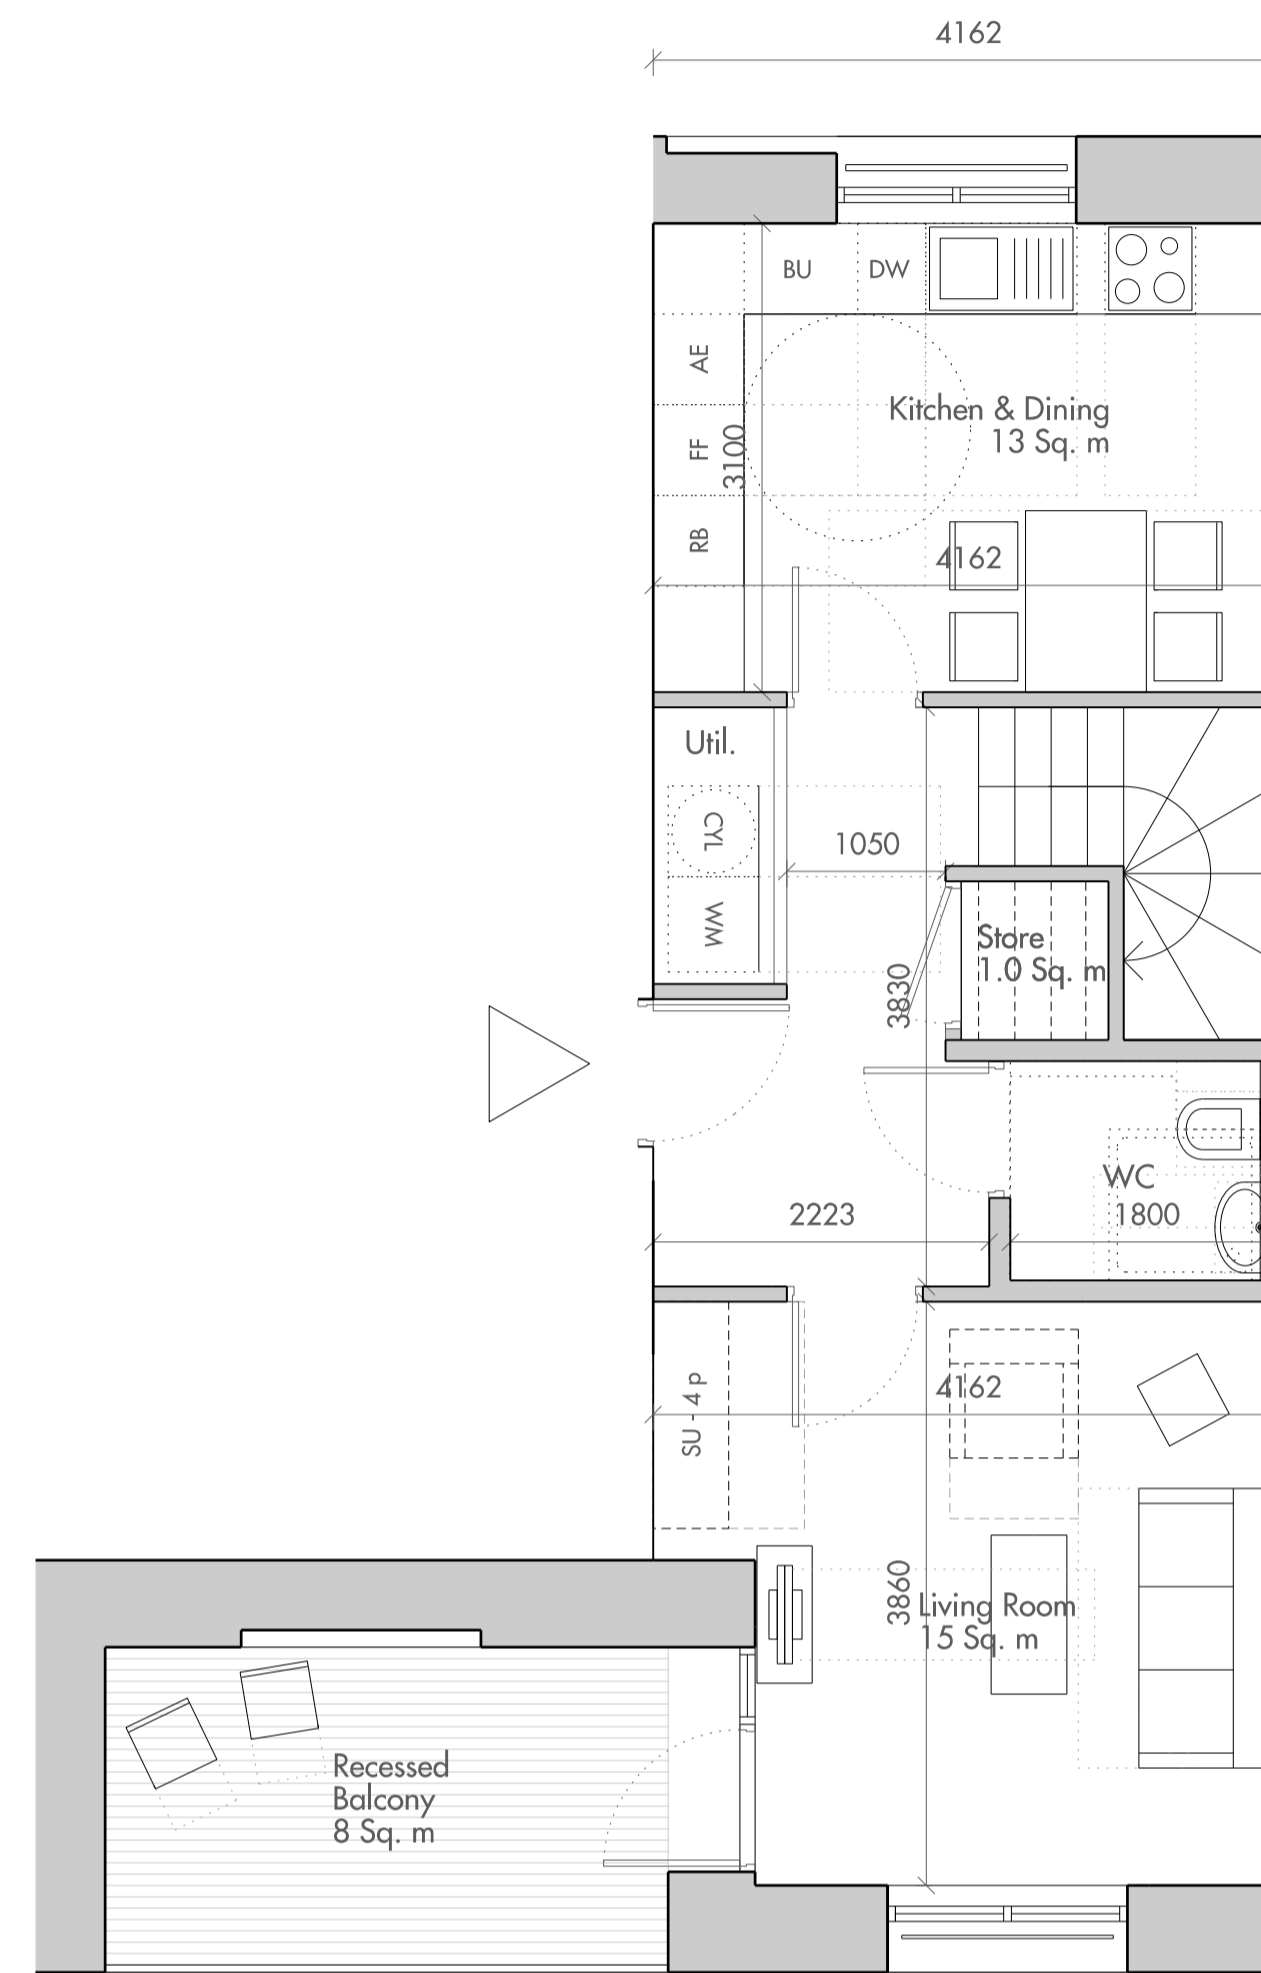

Do not scale from this drawing. Use figured dimensions only. Figured dimensions are in millimetres. All levels are in metres. All dimensions and levels shall be verified on site before proceeding with works. Detailed site survey to be carried out to verify positions and level relationships with site features and ordnance survey. The Architect must be notified of any discrepancy. Where building components are described in the specification as Descriptive Specification - (Contractor Design) elements shown on this drawing pertaining to those components are to be read as 'Issued for Design Intent only'.
Allies & Morrison is not responsible for any errors caused by the transmission, translation, software or computer systems. Allies & Morrison is not responsible for nor shall be liable for the consequences of any use made of the drawings or models other than that for which they were produced by Allies & Morrison for the Client.

REV	DATE	DESCRIPTION	CKD	REV	DATE	DESCRIPTION	CKD
P1	30/06/17	ISSUED FOR PLANNING	MCA				
P2	03/10/17	ISSUED FOR PLANNING AMENDMENTS	MCA				

AMENDMENTS:
- window to study centred to match openings below



Allies and Morrison
85 Southwark Street
London SE1 0HX
020 7921 0100
020 7921 0101
info@alliesandmorrison.com

A&M JOB NO: 1095

CAMDEN GOODS YARD
BLOCK E2
PRIVATE UNIT TYPES 5-6
1095_06_07_502

SCALE 1:50@A1

P2

Revision