



E x i s t i n g Side Elevation

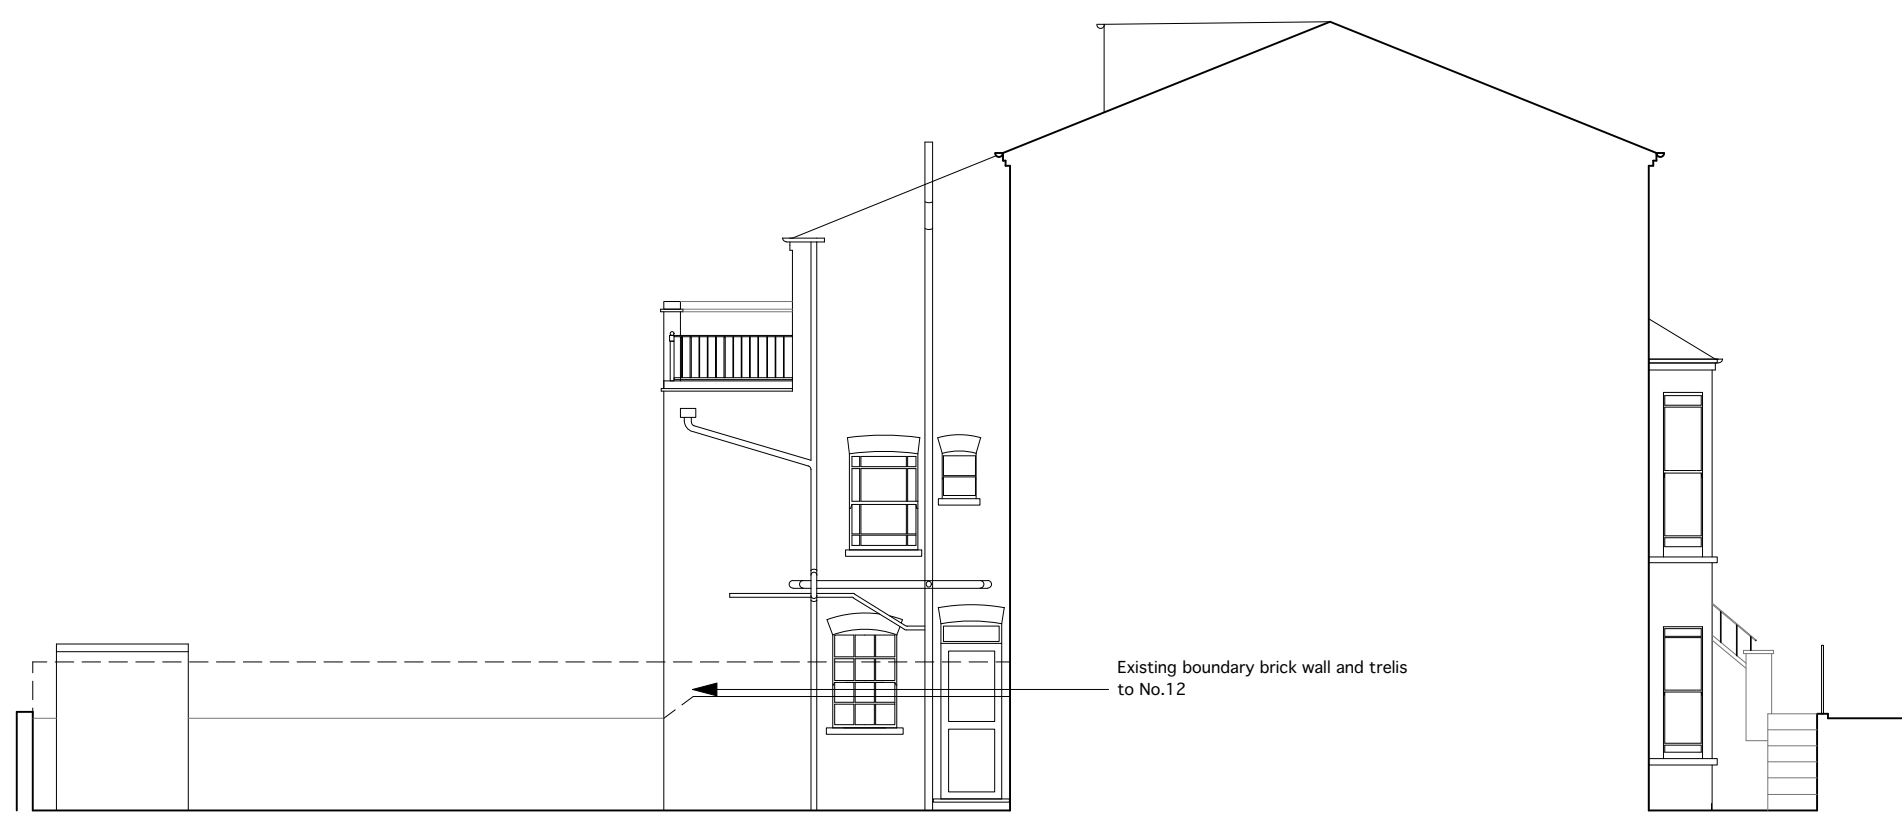

P r o p o s e d Side Elevation

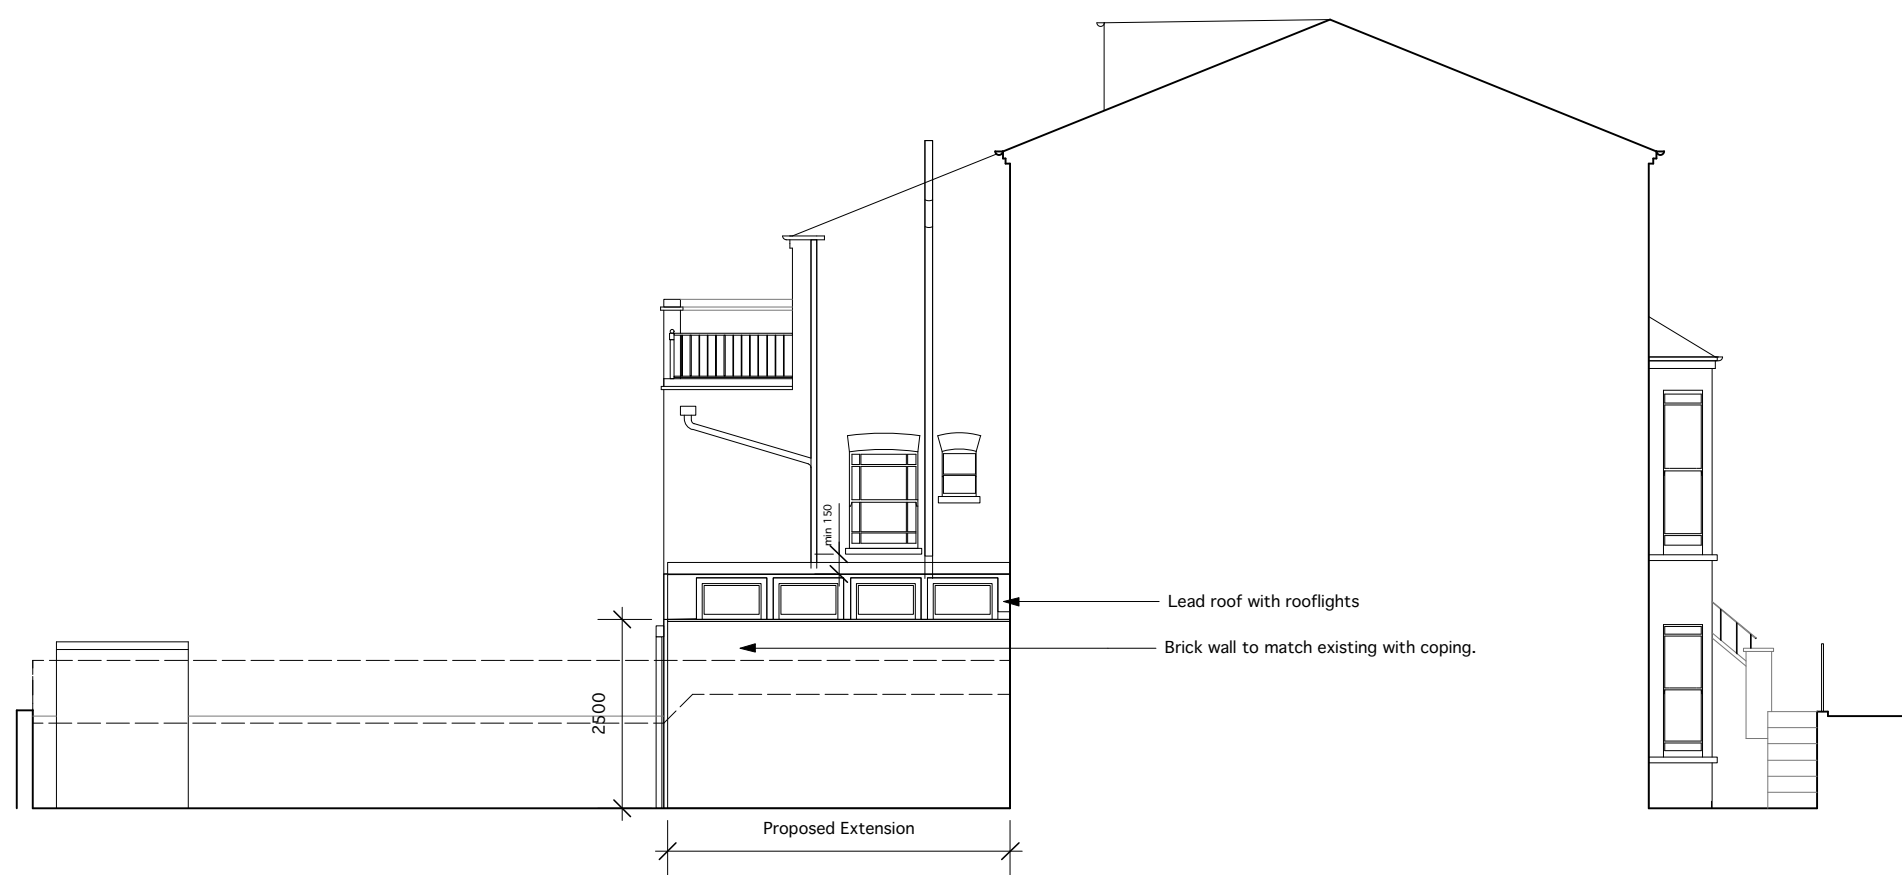


revisions

REV. B - Eaves height reduced to 2.5 m

Disclaimer

- To be read in conjunction with all other relevant drawings and specifications including those prepared by the Architect/CA, Client Specifications/Employer Requirements and Structural Engineer's design details.
- Do not scale off this drawing. Use figured dimensions only. All levels and dimensions to be checked on site. All level and dimensional discrepancies are to be brought to the immediate attention of the Architect /CA.
- Responsibility cannot be accepted for alteration and/or deviation from this design without prior acknowledgment of the Architect
- Copyright reserved. This drawing may only be used for the client and location specified in the title block. It may not be copied or disclosed to any other third party without prior written consent from the Architect.
- Prior to any works commencing on site the Engineer is to be contacted regarding the current status of drawings.

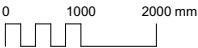

project 10 Twisden Road, NW5 1DN
for Kate Frod and Murray Dale
title Side Elevation as Existing and Proposed

status Stage 3

scale 1:100

size A3

drawing number 17095-3-031

rev. B

Mulroy

8 Deane House Studios, 27 Greenwood Place
London NW5 1LB

020 7267 5123

mail@mulroyarchitects.com
www.mulroyarchitects.com