


Notes
This drawing is copyright Piercy&Company.
Do not scale from this drawing.
All dimensions and levels to be checked on site by the contractor
and such dimensions to be his responsibility.
Report all drawing errors, omissions and discrepancies to the
architect.
DISCLAIMER
This document may be issued in an editable digital CAD
format to enable others to use it as background information
to make alterations and/or additions. In that instance the
file will be accompanied by a PDF version as a record of
the original file. It is for those parties making such
alterations and/or additions to ensure that they make use
of current background information.
Piercy&Company accepts no liability for either: any such
alterations and/or additions to the background information
by others; or any other changes made by others to the
architectural content of the background information itself.

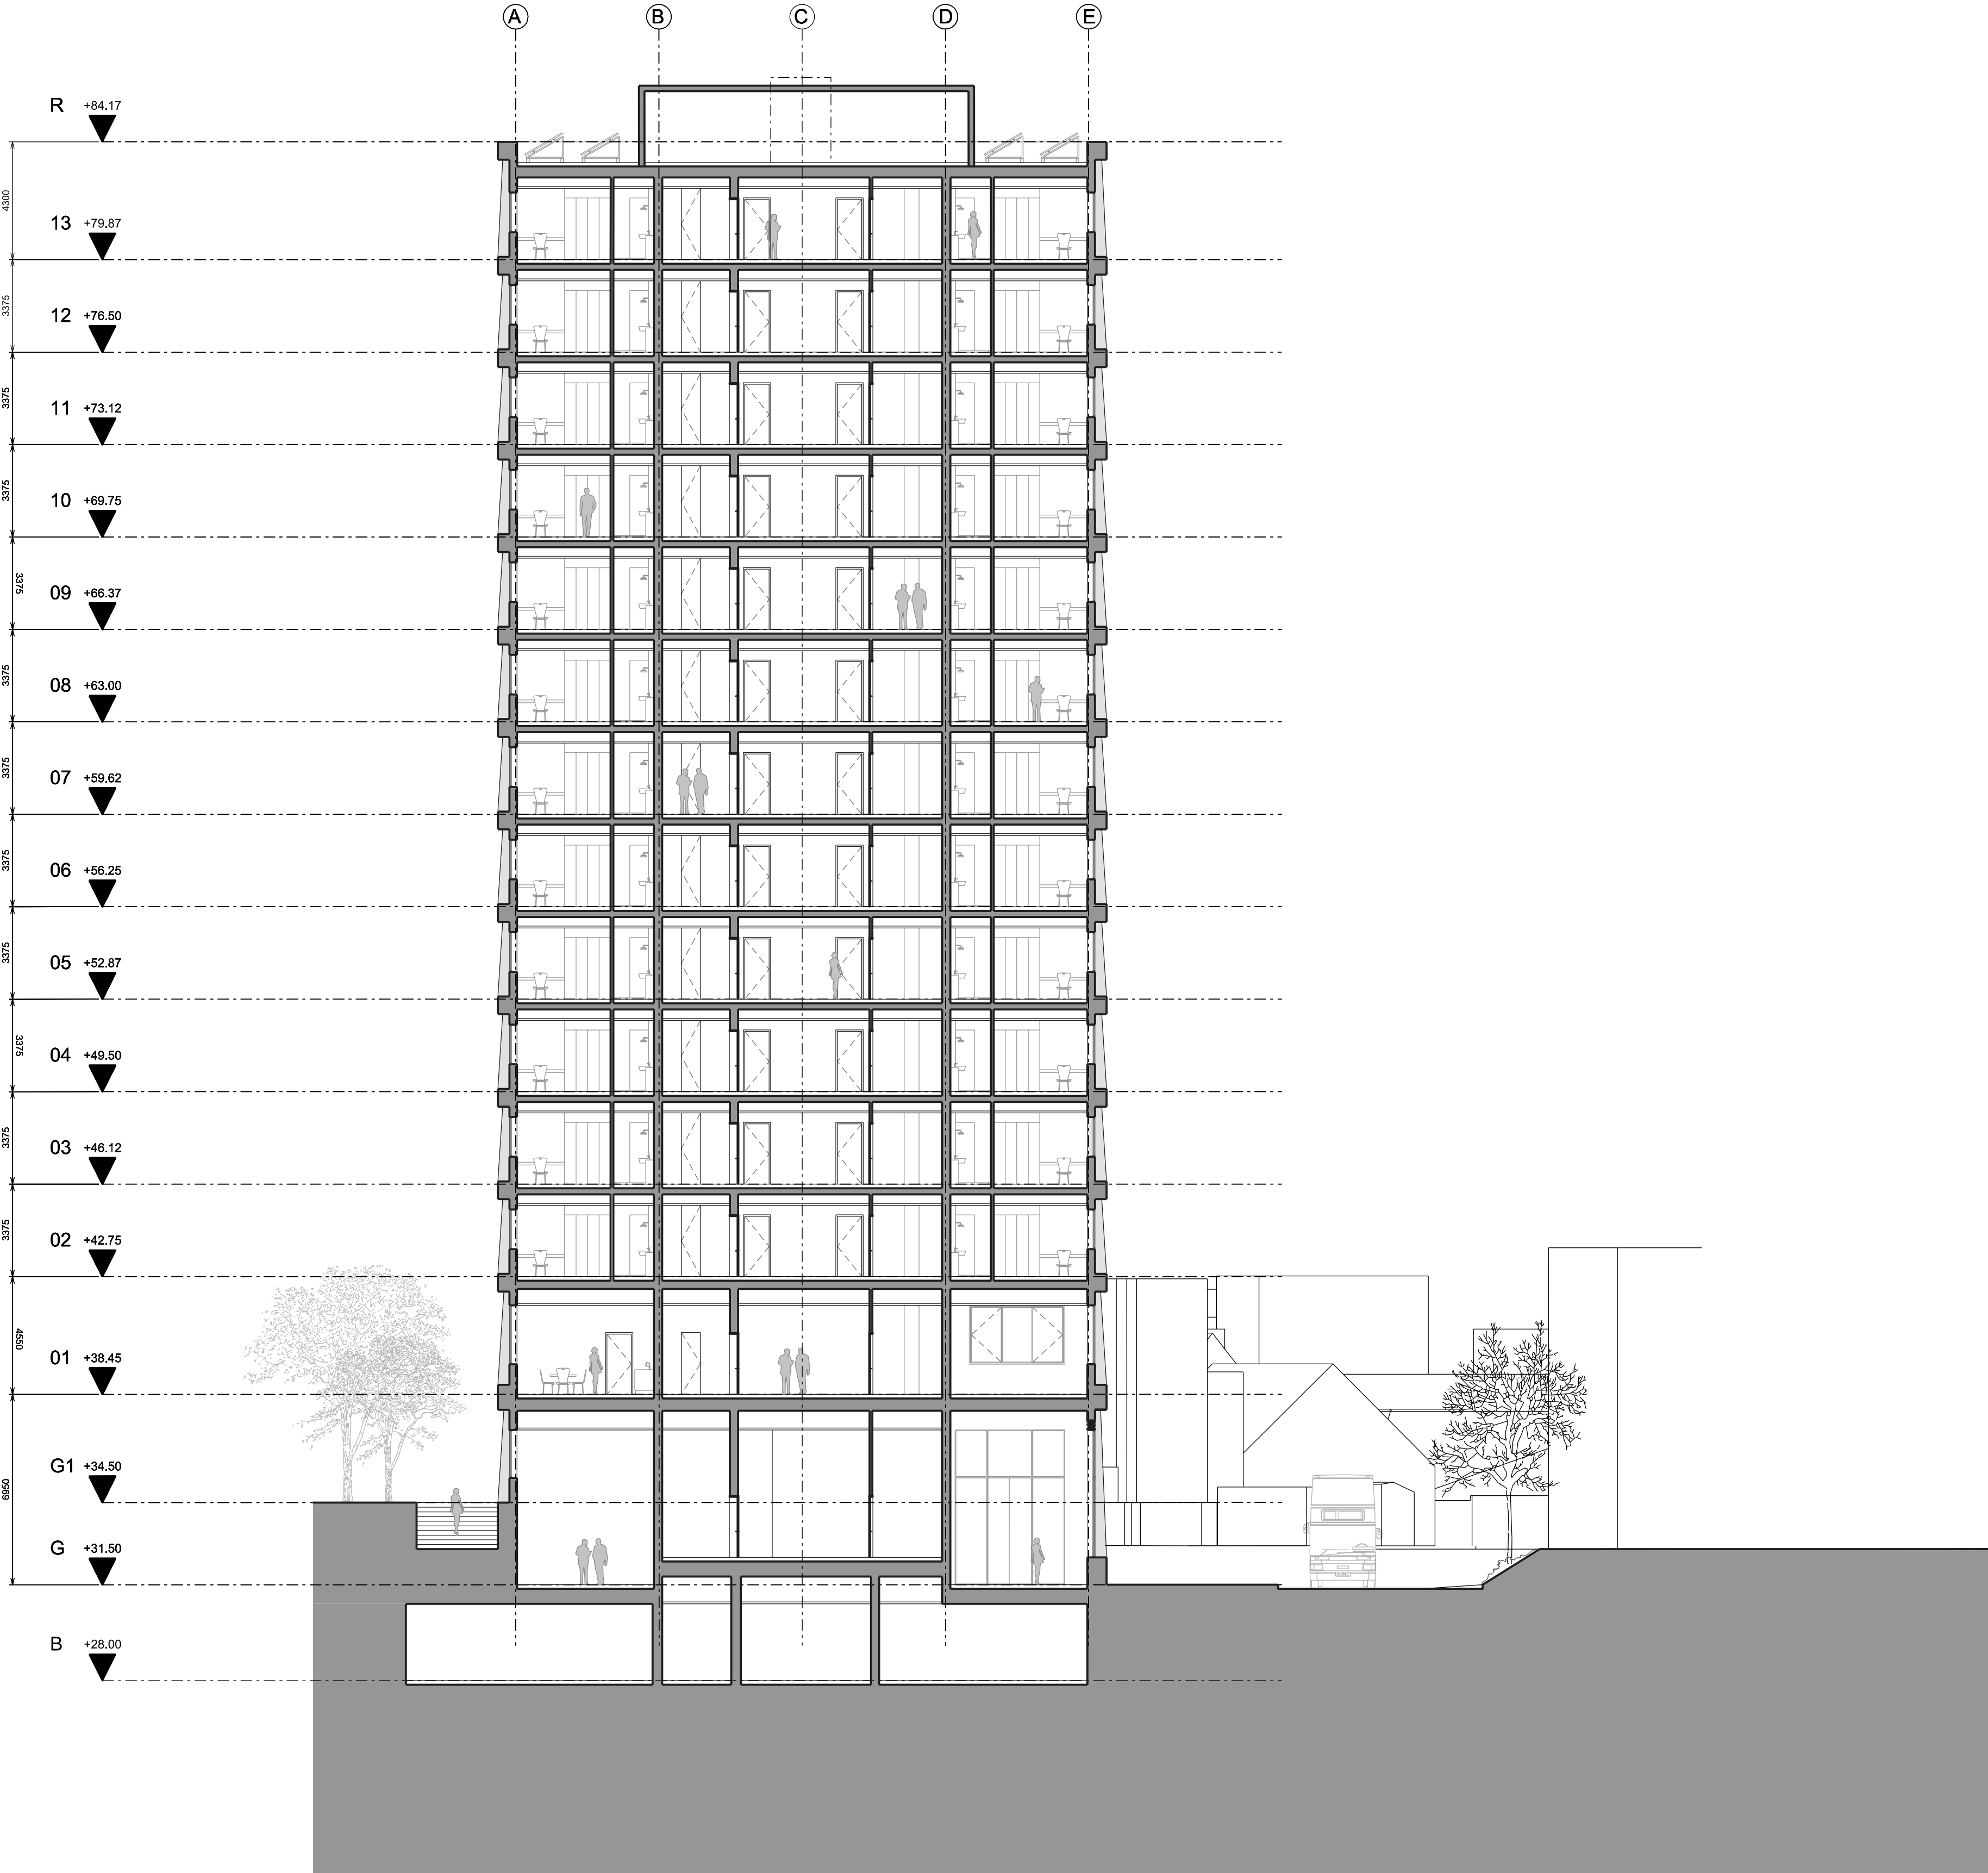

A	02.10.17	Planning Amendments
/	30.06.17	Planning Issue
Rev	Date	Description

Project
CAMDEN GOODS YARD

Client
BARRATT LONDON

Date
June 2017

Scale
1:150 @ A1

Drawing Title
BLOCK A - Section A-A

Drawn
LP

Checked
DC

Approved
SNP

Drawing Status
PLANNING

Project	DISC	BLOCK	LEVEL	SERIES	Dwg No.	Rev.
13508	AP	A	XX	05	151	A


122 Arlington Road
London NW1 7HP

info@piercyandco.com
www.piercyandco.com

Telephone
+44 (0)20 7424 9611

Piercy&Company

Notes
This drawing is copyright Piercy&Company.
Do not scale from this drawing.
All dimensions and levels to be checked on site by the contractor
and such dimensions to be his responsibility.
Report all drawing errors, omissions and discrepancies to the
architect.
DISCLAIMER
This document may be issued in an editable digital CAD
format to enable others to use it as background information
to make alterations and/or additions. In that instance the
file will be accompanied by a PDF version as a record of
the original file. It is for those parties making such
alterations and/or additions to ensure that they make use
of current background information.
Piercy&Company accepts no liability for either: any such
alterations and/or additions to the background information
by others; or any other changes made by others to the
architectural content of the background information itself.

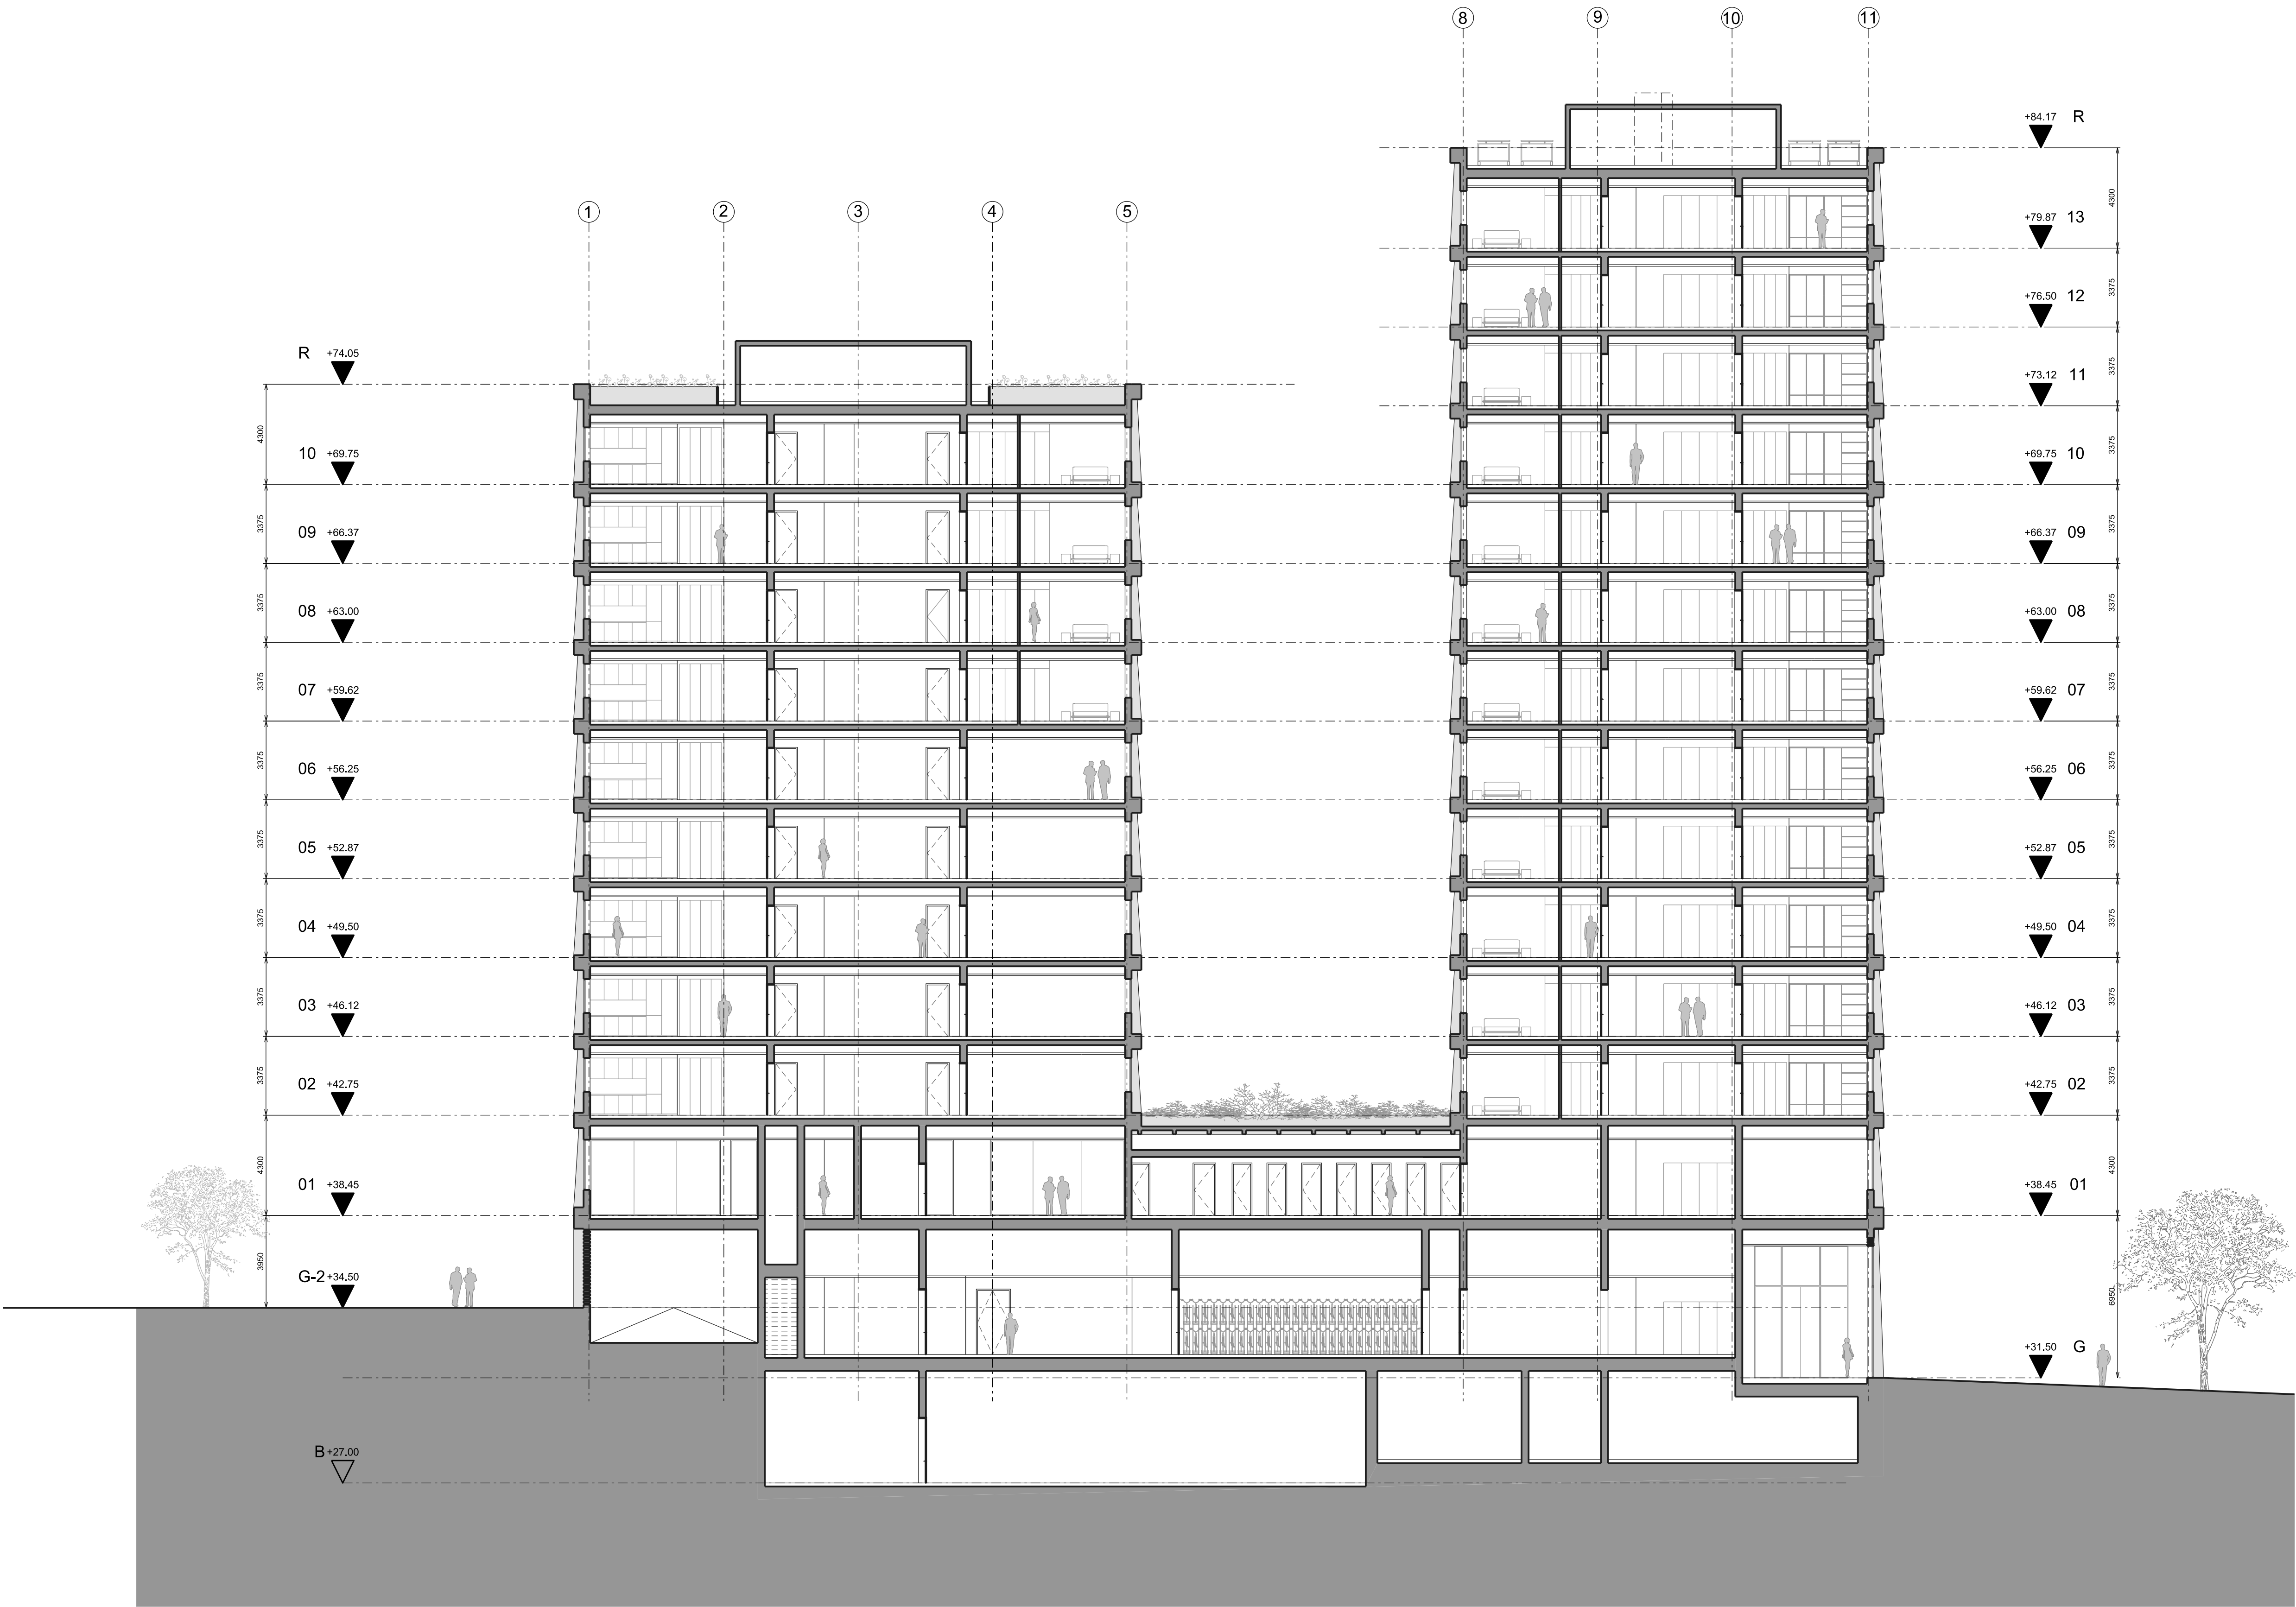

A	02.10.17	Planning Amendments
/	30.06.17	Planning Issue
Rev	Date	Description



Project
CAMDEN GOODS YARD

Client
BARRATT LONDON

Date
June 2017

Scale
1:150 @ A1

Drawing Title
BLOCK A - Section B-B

Drawn
LP

Checked
DC

Approved
SNP

Drawing Status
PLANNING


Project	DISC	BLOCK	LEVEL	SERIES	Dwg No.	Rev.
13508	AP	A	XX	05	152	A

122 Arlington Road
London NW1 7HP

info@piercyandco.com
www.piercyandco.com

Telephone
+44 (0)20 7424 9611

Piercy&Company

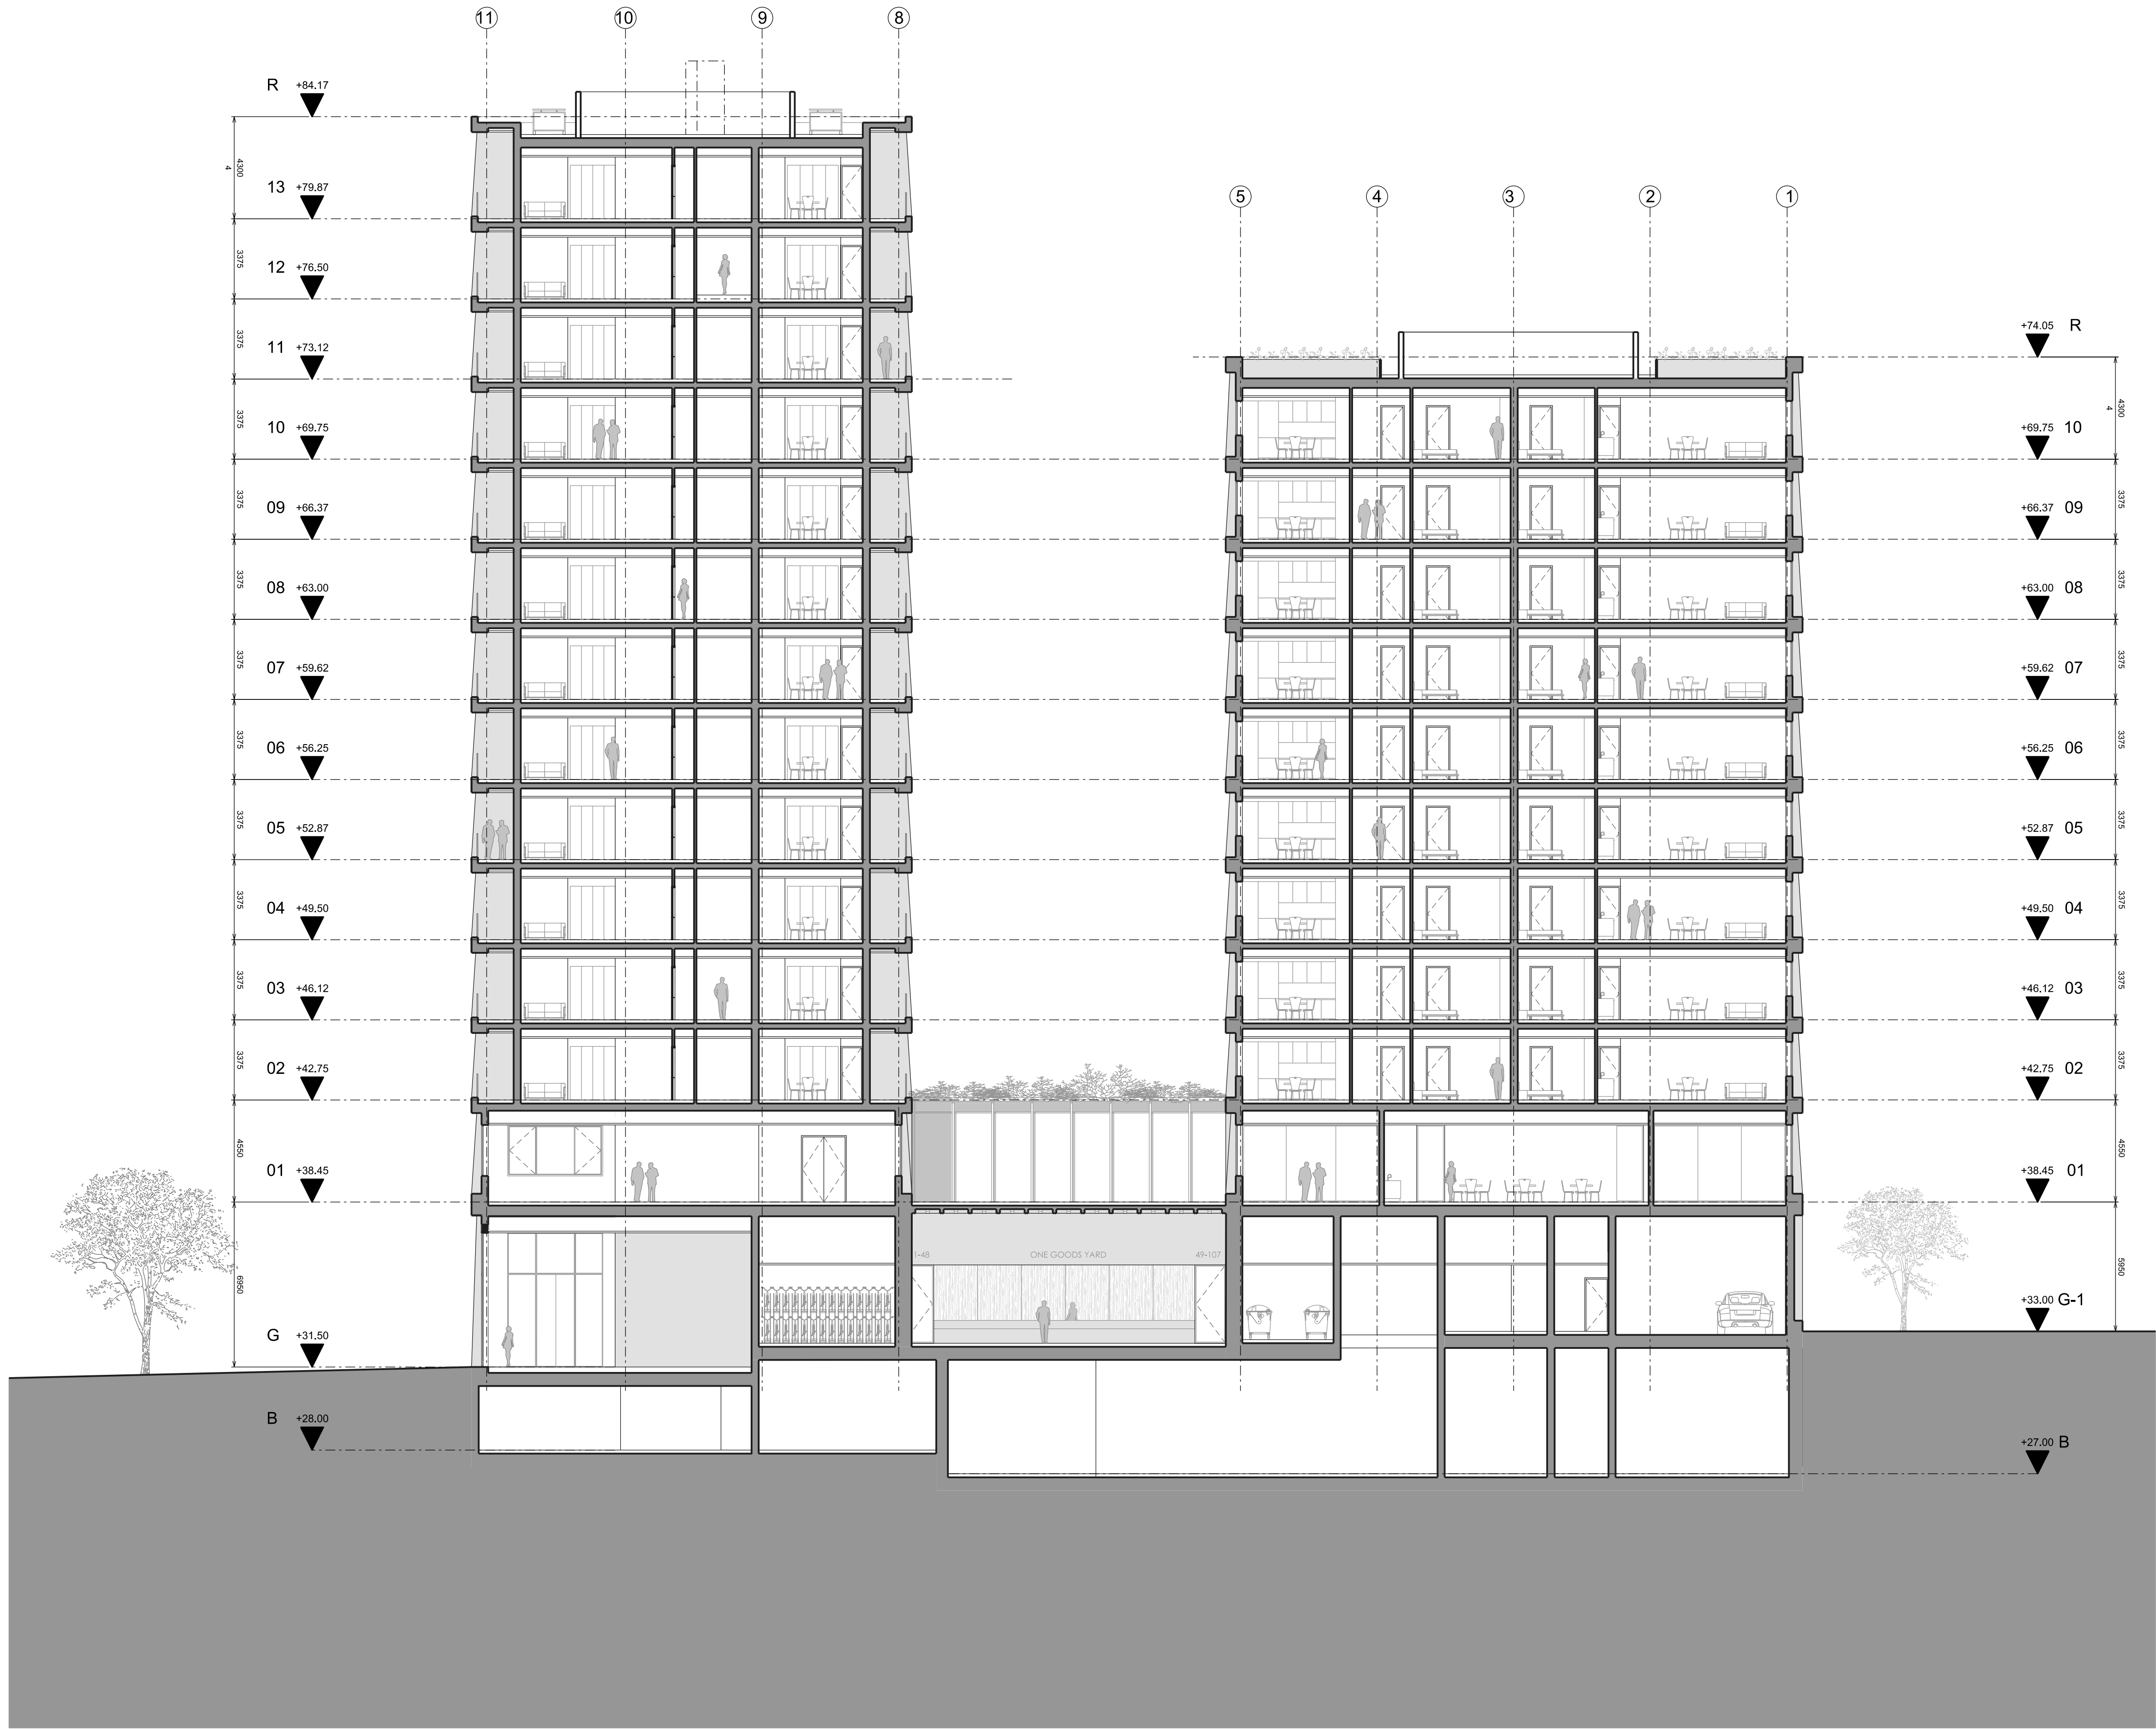

Notes
This drawing is copyright Piercy&Company.
Do not scale from this drawing.
All dimensions and levels to be checked on site by the contractor
and such dimensions to be his responsibility.
Report all drawing errors, omissions and discrepancies to the
architect.
DISCLAIMER
This document may be issued in an editable digital CAD
format to enable others to use it as background information
to make alterations and/or additions. In that instance the
file will be accompanied by a PDF version as a record of
the original file. It is for those parties making such
alterations and/or additions to ensure that they make use
of current background information.

Piercy&Company accepts no liability for either: any such
alterations and/or additions to the background information
by others; or any other changes made by others to the
architectural content of the background information itself.

A	02.10.17	Planning Amendments
/	30.06.17	Planning Issue
Rev	Date	Description



Project
CAMDEN GOODS YARD

Client
BARRATT LONDON

Date
June 2017

Scale
1:150 @ A1

Drawing Title
BLOCK A - Section C-C

Drawn
VP

Checked
DC

Approved
SNP

Drawing Status
PLANNING

Project	DISC	BLOCK	LEVEL	SERIES	Dwg No.	Rev.
13508	AP	A	XX	05	153	A

122 Arlington Road
London NW1 7HP

info@piercyandco.com
www.piercyandco.com

Telephone
*44 (0)20 7424 9611

Piercy&Company

Notes
This drawing is copyright Piercy&Company.
Do not scale from this drawing.
All dimensions and levels to be checked on site by the contractor and such dimensions to be his responsibility.
Report all drawing errors, omissions and discrepancies to the architect.
DISCLAIMER
This document may be issued in an editable digital CAD format to enable others to use it as background information to make alterations and/or additions. In that instance the file will be accompanied by a PDF version as a record of the original file. It is for those parties making such alterations and/or additions to ensure that they make use of current background information.
Piercy&Company accepts no liability for either: any such alterations and/or additions to the background information by others; or any other changes made by others to the architectural content of the background information itself.



A	02.10.17	Planning Amendments
/	30.06.17	Draft Issue for Planning
Rev	Date	Description



Project
CAMDEN GOODS YARD

Client
BARRATT LONDON

Date
June 2017

Scale
1:150 @ A1

Drawing Title
BLOCK A - Section D-D

Drawn
VP

Checked
DC

Approved
SNP

Drawing Status
PLANNING

Project	DISC	BLOCK	LEVEL	SERIES	Dwg No.	Rev.
13508	AP	A	XX	05	154	A

122 Arlington Road
London NW1 7HP

info@piercyandco.com
www.piercyandco.com

Telephone
+44 (0)20 7424 9611

Piercy&Company