



20m 40m 60m 80m 100m 120m

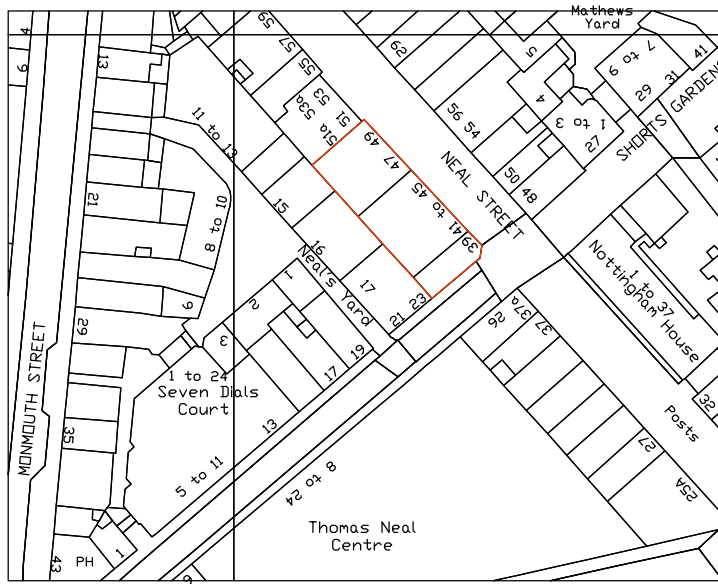

GENERAL NOTES

1. DO NOT SCALE FROM THIS DRAWING
2. THE DIMENSIONS SHOWN ON THIS DRAWING HAVE BEEN BASED ON SURVEY INFORMATION PROVIDED BY CAD PLAN SURVEYORS
3. ALL LEVELS AND DIMENSIONS TO BE CHECKED ON SITE AND ANY DISCREPANCIES NOTED TO THE ARCHITECT IMMEDIATELY.
4. THIS DRAWING IS TO BE READ IN CONJUNCTION WITH ALL RELEVANT CONSULTANTS' DRAWINGS AND SPECIFICATIONS.
5. THIS DRAWING IS COPYRIGHT AND MUST NOT BE REPRODUCED WITHOUT THE PRIOR WRITTEN AGREEMENT OF THE ARCHITECT.

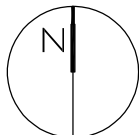

REVISION

* 29 09 17 RSE ISSUED FOR PLANNING

TREHEARNE ARCHITECTS

PROJECT
SHAFTESBURY PLC NEAL STREET DEVELOPMENT
LONDON

SUBJECT
SITE LOCATION PLAN

SCALE: 1:1250@A4 DATE: 09 16 JOB NO: L1815 DRAWING NO: OS.01 REVISION: *

40 CHANCERY LANE LONDON WC2A 1JB 020 7421 1790 www.trehearne.co.uk