





Plan

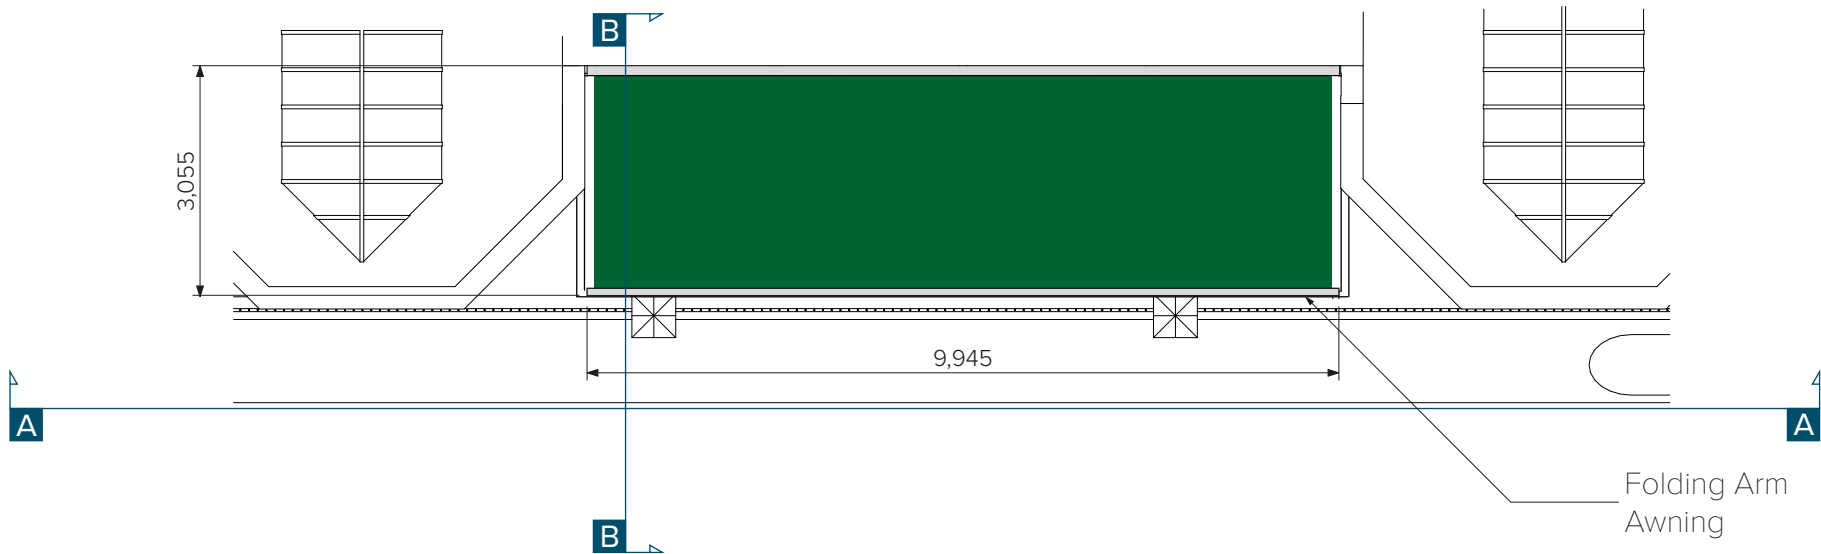

Elevation AA

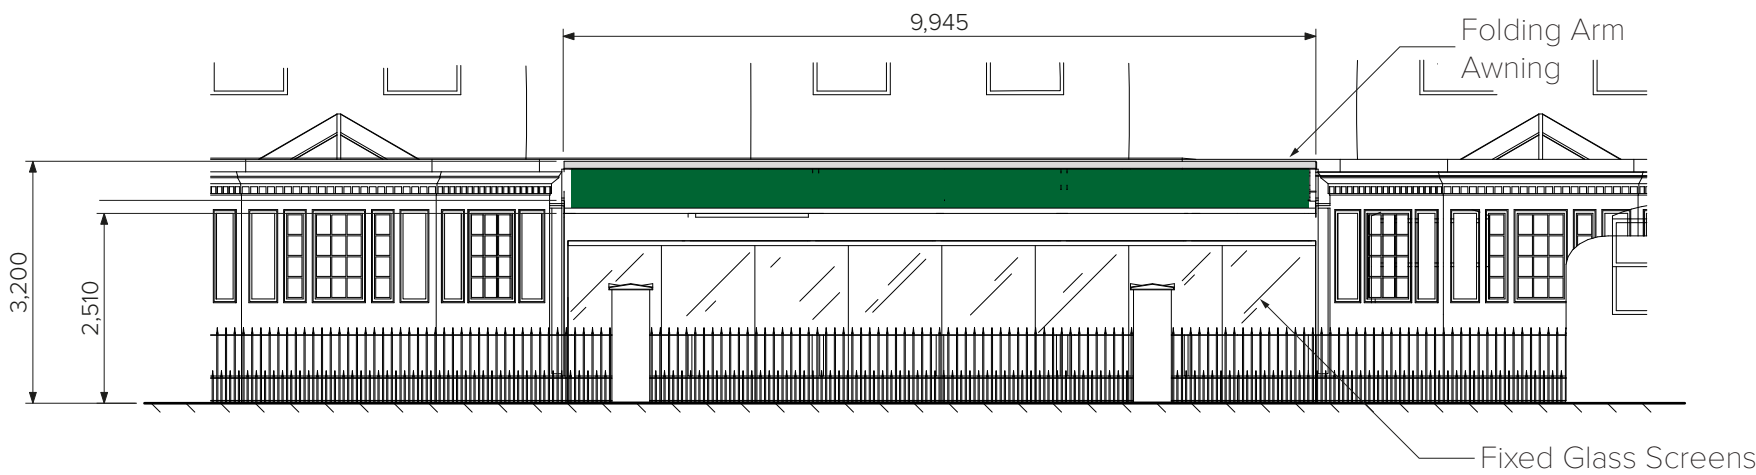

AWNING CASSETTE DETAIL

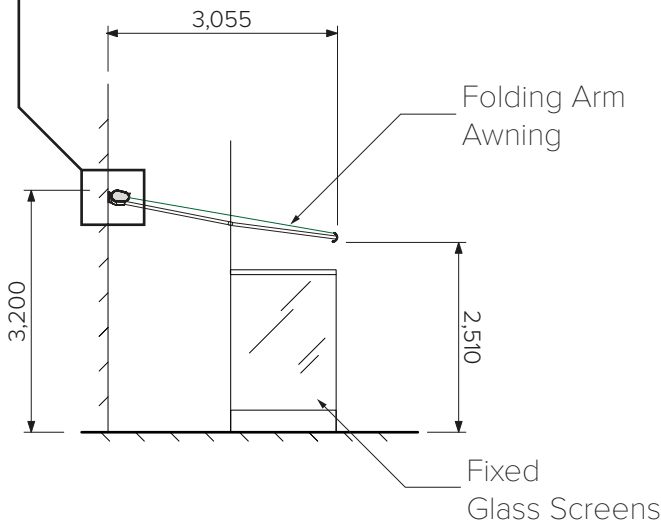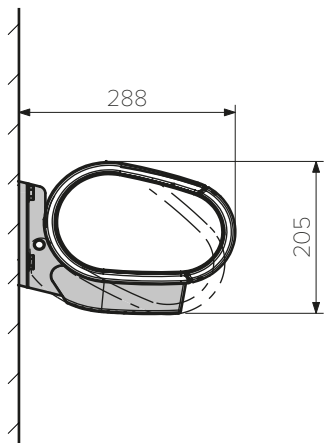

Drawing No: 50581/3	Client: Montague Gardens	Notes:
Date drawn: 26-09-17	Site:	Revision:
Drawn by: EH	Scale: 1:100@A3	

+44 (0)20 8877 3030
info@breezefree.com
Unit 7, Mitcham Industrial Estate
Streatham Road, Surrey CR4 2AP

