
 


97 Gaisford Street

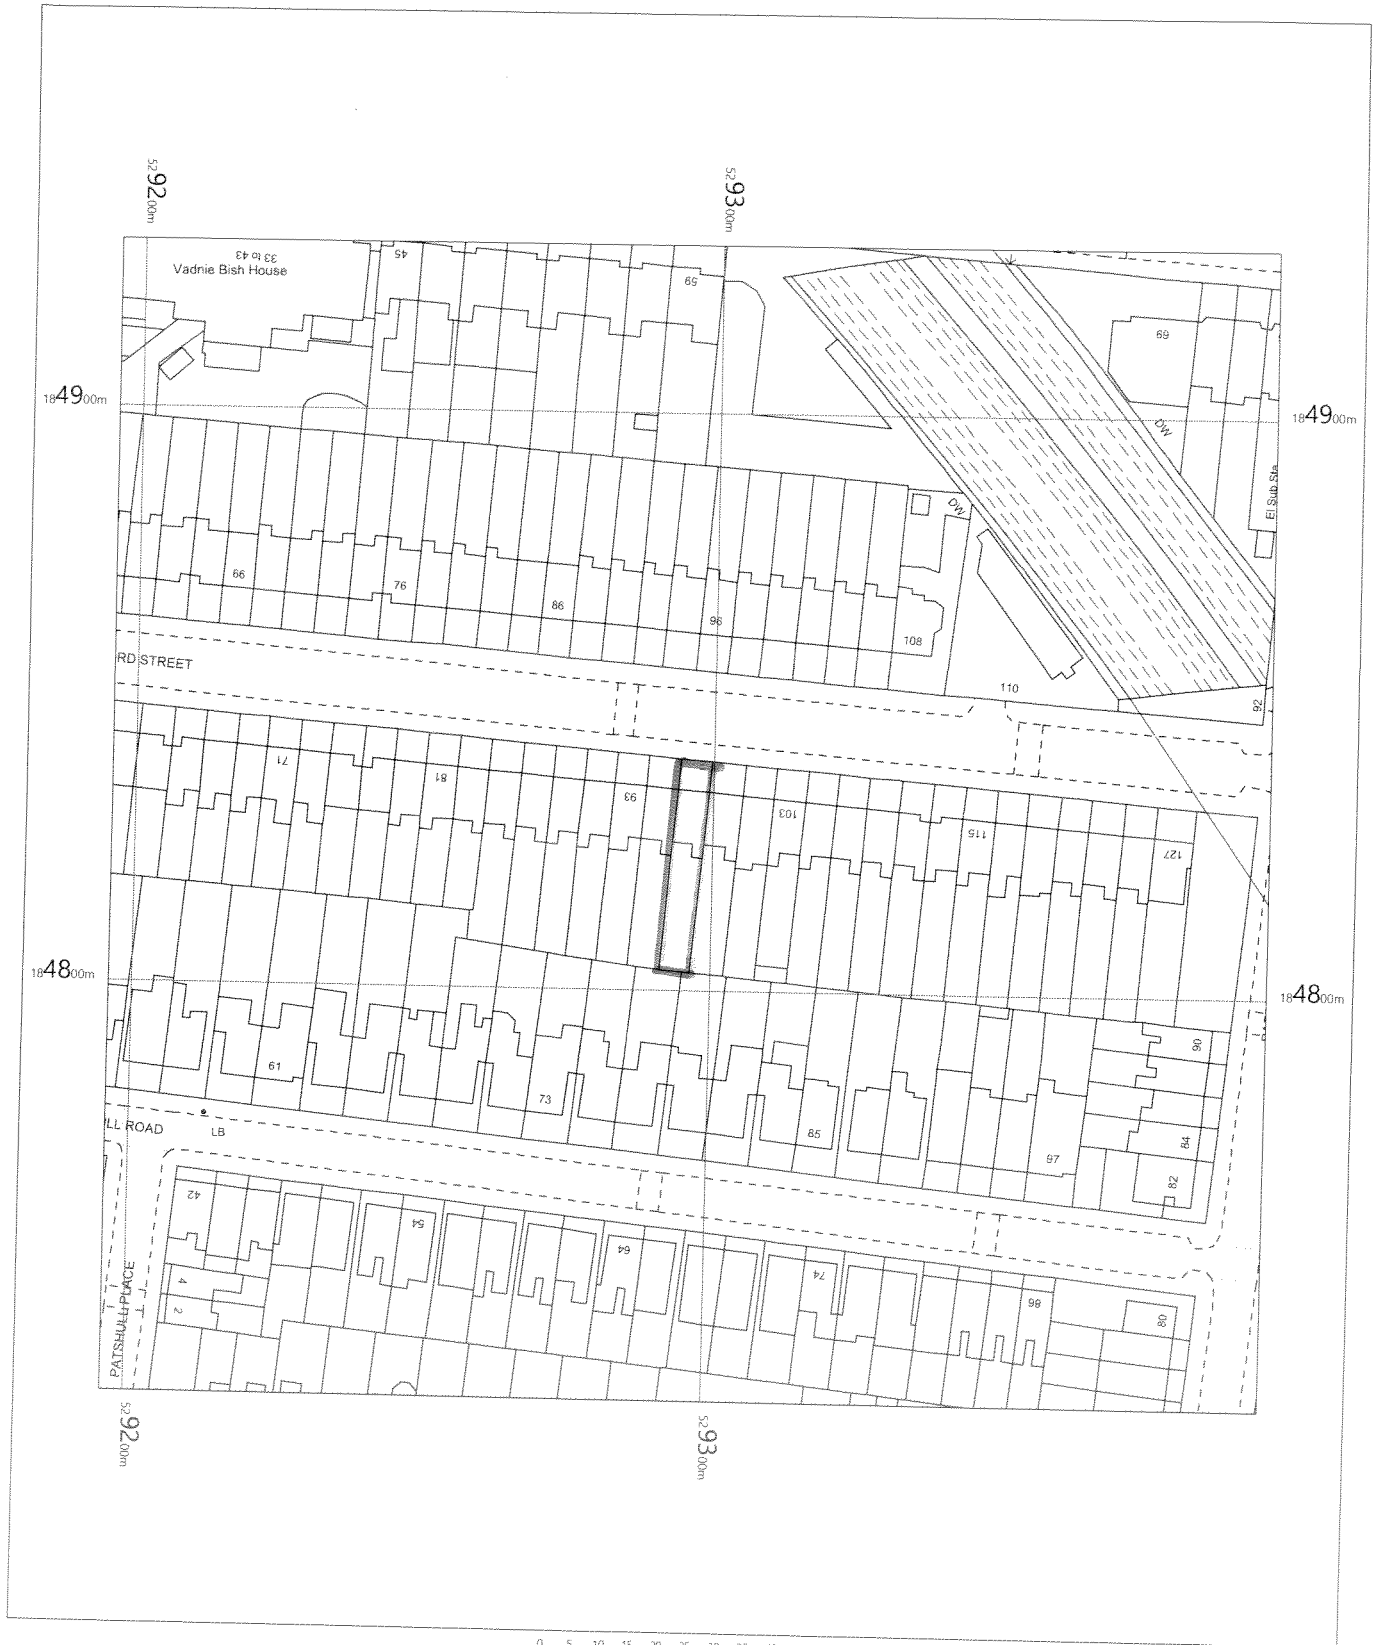

OS MasterMap 1250/2500/10000 scale
Monday, August 21, 2017, ID: BLT-00648822
www.planningapplicationmaps.co.uk

1:1250 scale print at A4, Centre: 529296 E, 184829 N

©Crown Copyright Ordnance Survey. Licence no. 100051661

