

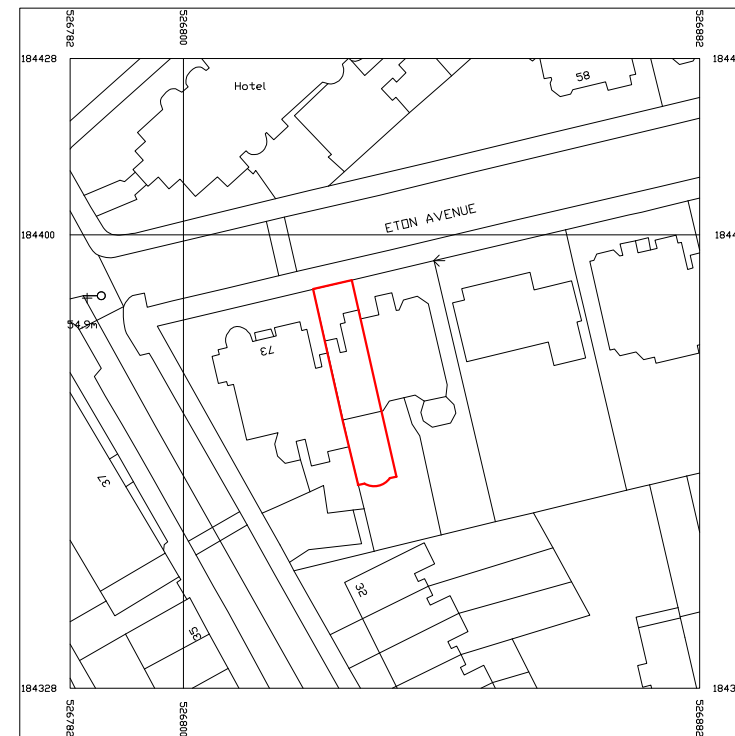


Ordnance Survey®  
Ukmapcentre.com

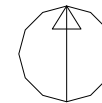

Serial number: 119971  
© Crown copyright and database right 2017  
Ordnance Survey licence 100048957  
Reproduction in whole or in part is prohibited  
without the prior permission of Ordnance Survey

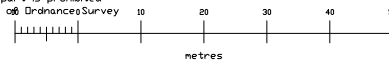

Revision Description	Date	Rev
Issued for Planning	27/09/2017	A





Architect Details  
Westbourne Studios - Unit 21, Notting Hill, London W10 5JJ  
info@LocksleyArchitects.com  
0207 206 2727

Project  
**71 Eton Avenue**

Title  
**Location Plan 1:1250 @ A3**

Job No	Dwg No	Revision
<b>0947</b>	<b>050</b>	<b>A</b>

C Locksley Architects. This drawing is not to be scaled - use written dimensions only. Any discrepancies to be reported to the architect. All dimensions to be checked on site.

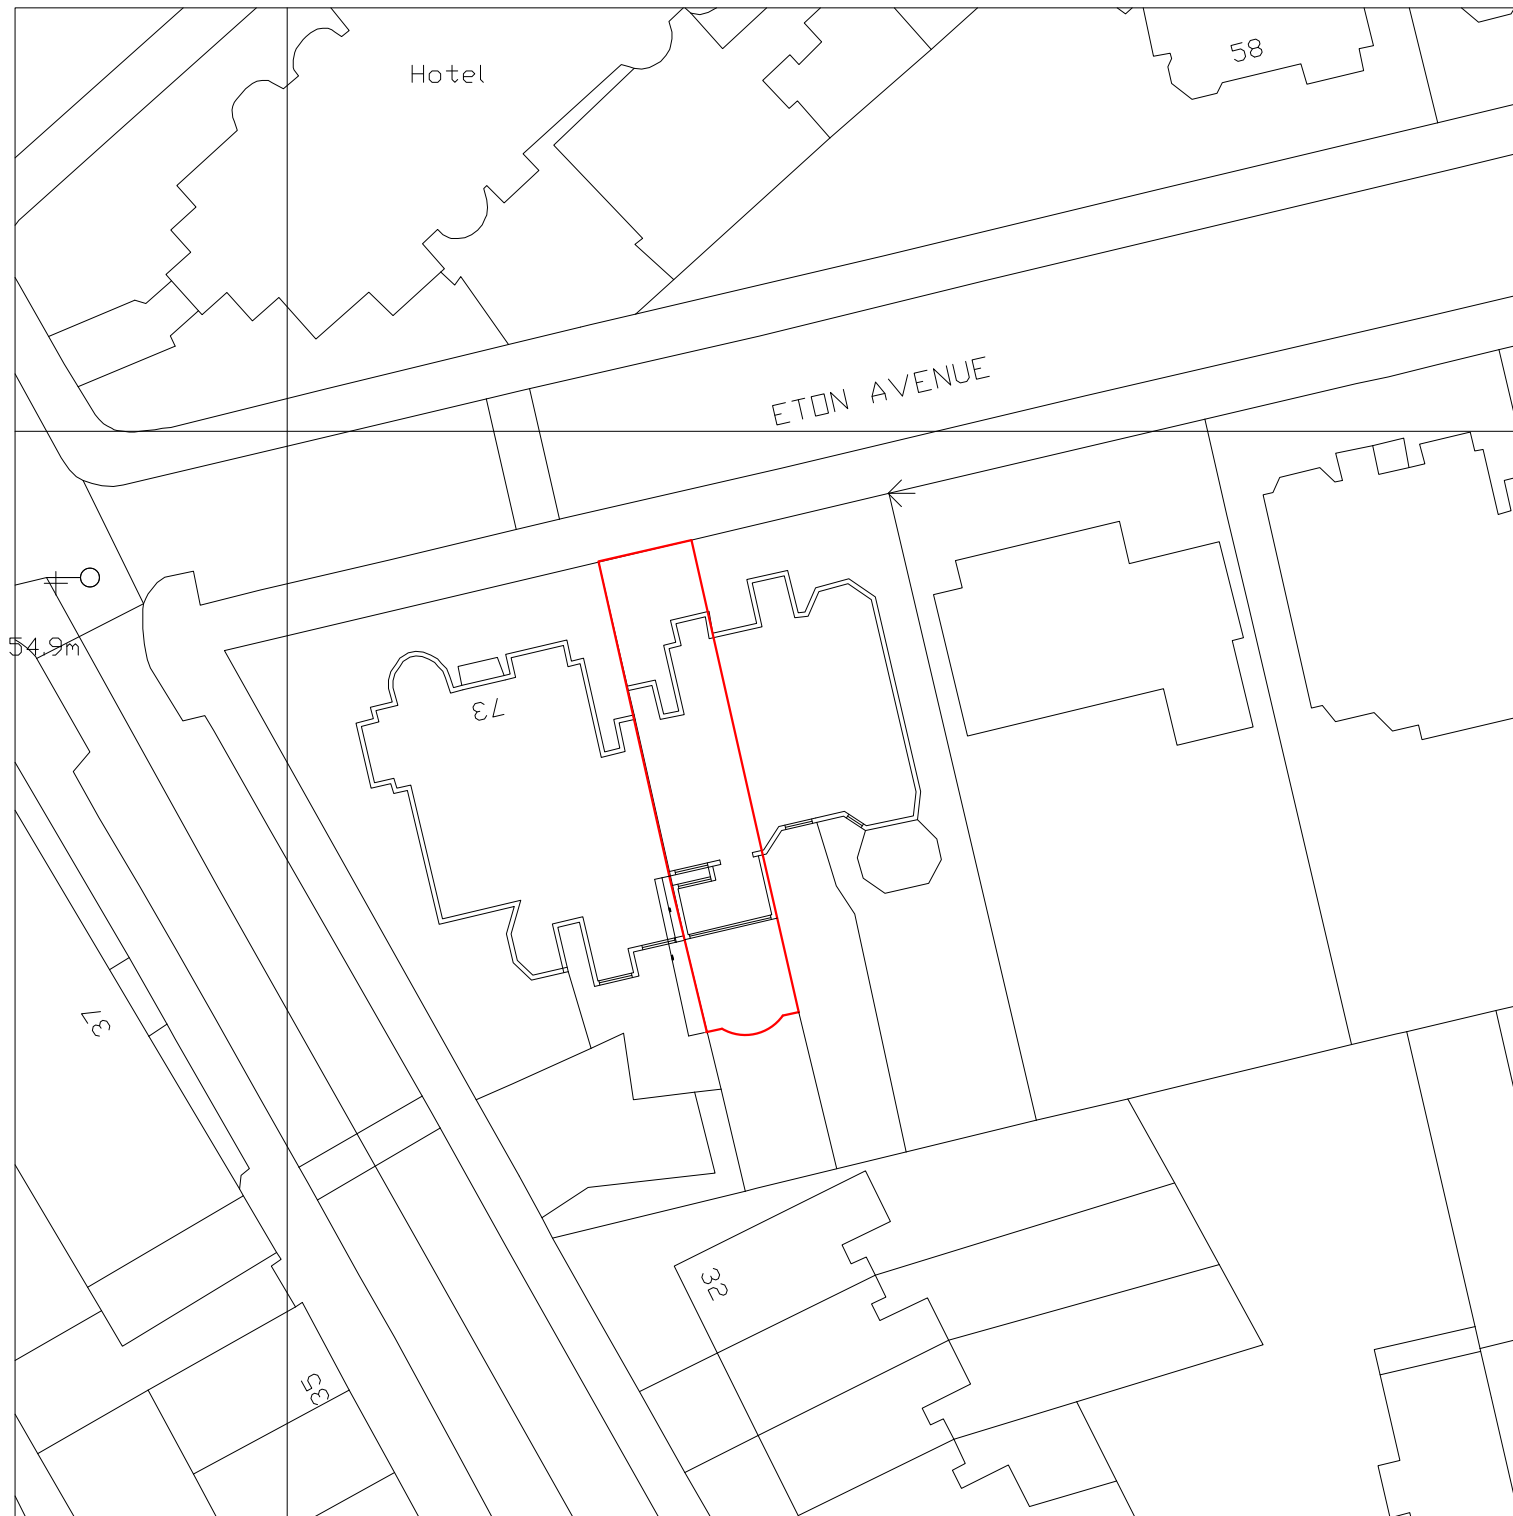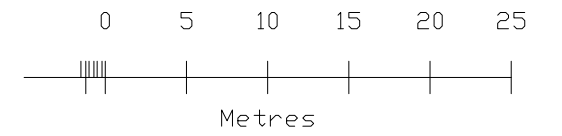


Serial number: 119971


©Crown copyright and database right 2017

Ordnance Survey licence 100048957

Reproduction in whole or in part is prohibited  
without the prior permission of Ordnance Survey

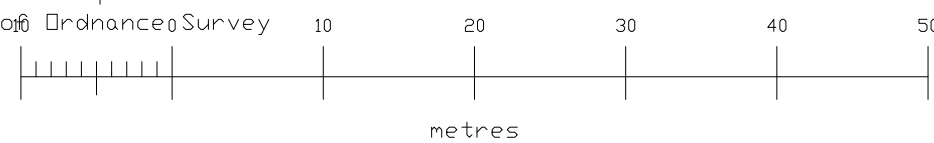

Issued for Planning	27/09/2017	A
Revision Description	Date	Rev



**LOCKSLEY**  
ARCHITECTS

---

Architect Details  
Westbourne Studios - Unit 21, Notting Hill, London W10 5JJ  
info@LocksleyArchitects.com  
0207 206 2727

---

Project  
**71 Eton Avenue**

---

Title  
**Location Plan 1:500 @ A3**

---

<small>Job No</small> <b>0947</b>	<small>Drig No</small> <b>050</b>	<small>Revision</small> <b>A</b>
--------------------------------------	--------------------------------------	-------------------------------------

© Locksley Architects. This drawing is not to be scaled - use written dimensions only. Any discrepancies to be reported to the architect. All dimensions to be checked on site.