

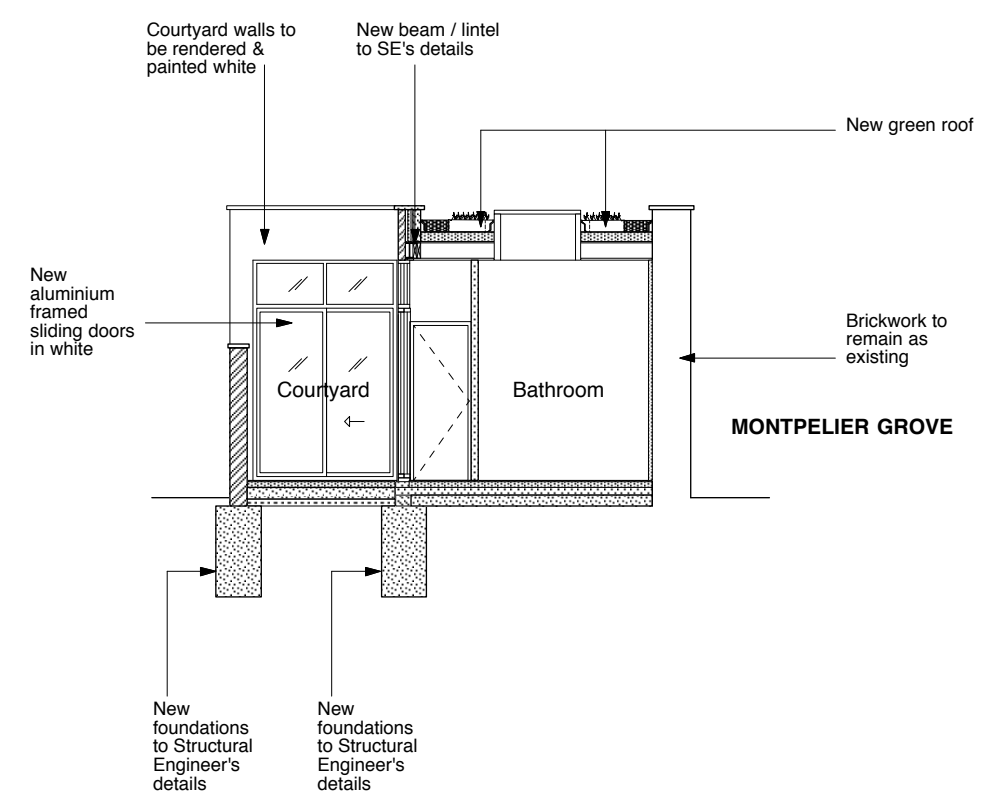


PROPOSED SECTION BB
scale 1:100

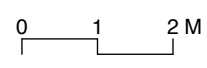

PROPOSED SECTION CC
scale 1:100

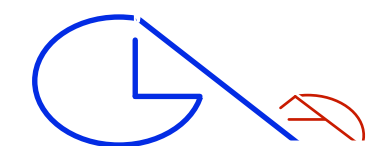

GLA Architecture and Design
Southgate Office Village, Block E, First Floor,
286A Chase Road, London, N14 6HF
T 020 8886 5100 F 020 8886 0669 E g@glaad.co.uk

Revision:- **A1**: 13.10.17: dk : Green roof added.

| | | |
|---|--------------|-----------|
| Client | | |
| S. ASPRIS & SON LTD. | | |
| Main Contractor | | |
| Project | | |
| CHANGE OF USE FROM A STORAGE AREA TO CREATE A 2 BEDROOM FLAT AT 71 FALKLAND ROAD, LONDON NW5 2XB | | |
| Drawing Title | | |
| PROPOSED SECTIONS BB & CC | | |
| Scale | Date | Drawn By |
| 1:100 @ A3 | October 2017 | DK |
| Project No. | Drawing No. | Rev. |
| 1415C | 16 | A1 |
| DO NOT SCALE THIS DRAWING. ALL DIMENSIONS TO BE CHECKED ON SITE © Copyright | | |
| DRAWING STATUS | | |
| A SCHEME - Outline/Scheme drawings for proposals, budgets, etc. | | |
| B DESIGN DEVELOPMENT - Evolving final design drawings for approvals, tenders, billing etc. | | |
| C CONSTRUCTION - Fully developed drawings issued under instruction for construction. | | |
| ONLY STATUS 'C' DRAWINGS TO BE USED FOR CONSTRUCTION PURPOSES | | |